



PROPOSED SIDE ELEVATION

Proposed Extension To Form Lobby,
Family Room & Master Bedroom To
" Fargo " For Mr A. Hickman
Date 13th Aug. 2016 / Scale 1:100

SCALE 1 :100

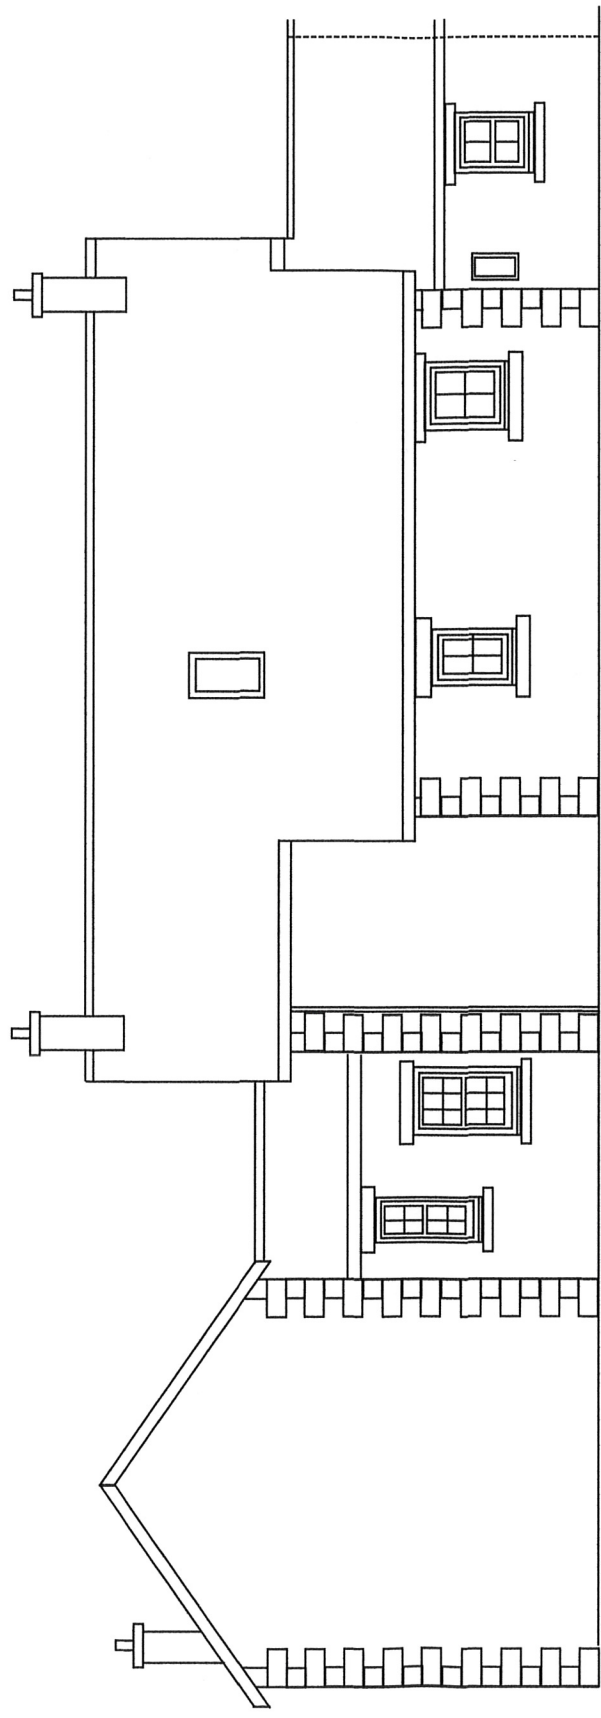


PROPOSED BACK ELEVATION

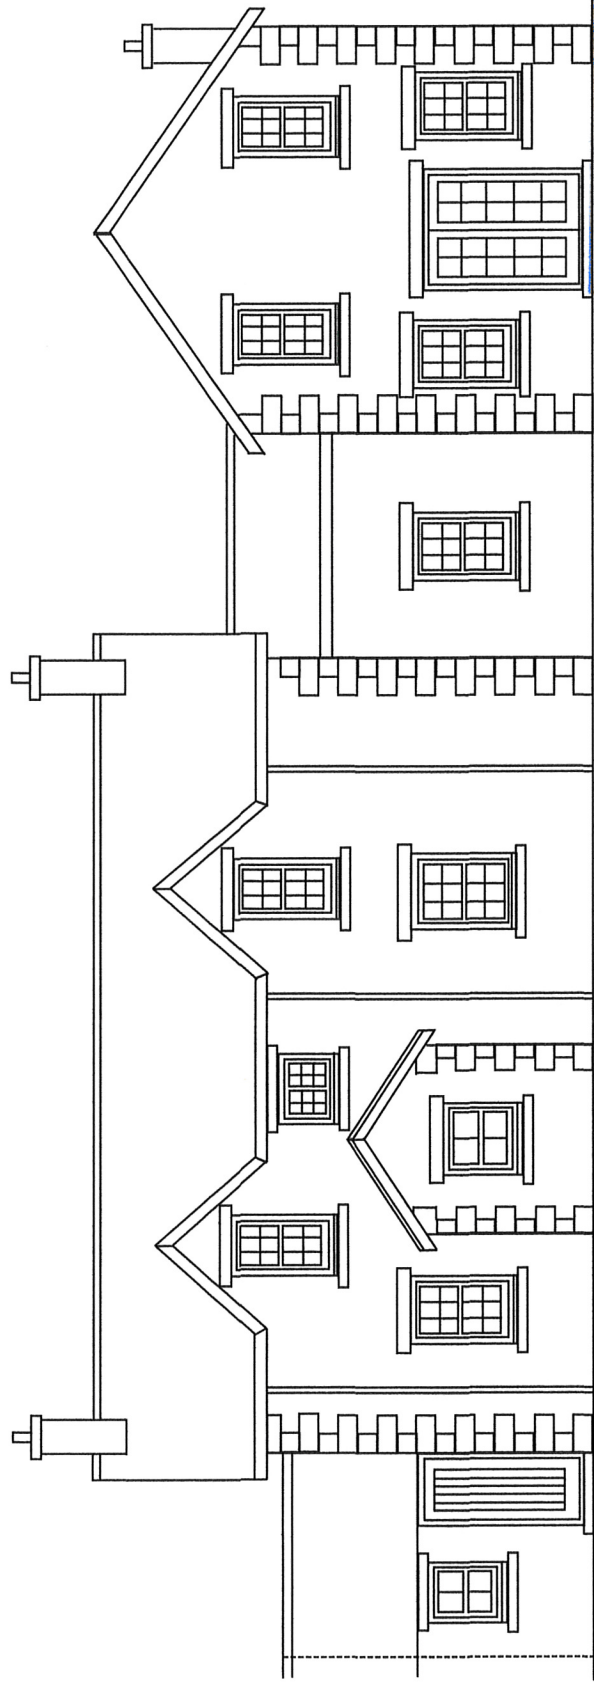


PROPOSED FRONT ELEVATION

Northumberland National Park
Authority
Planning Department
Received


11 OCT 2016

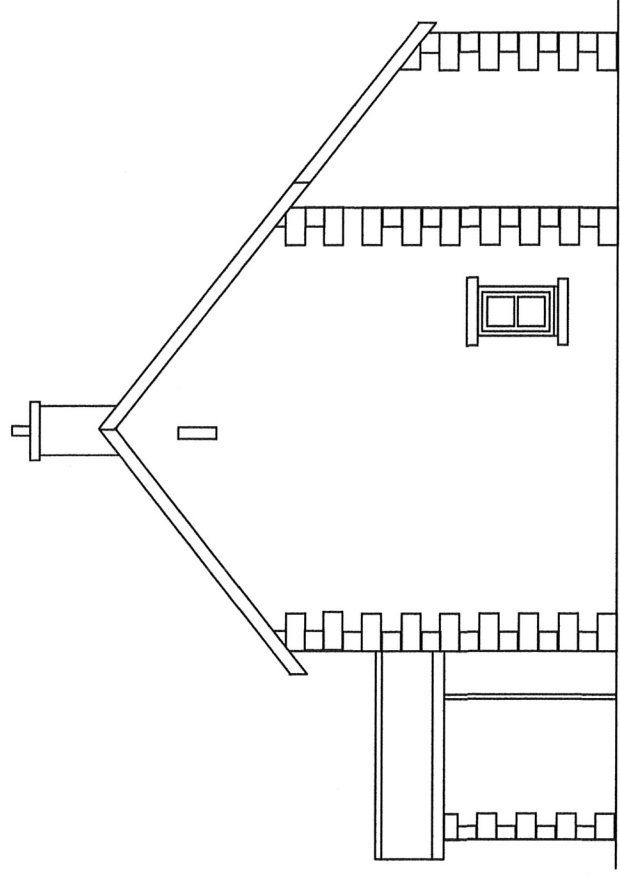

EXISTING SIDE ELEVATION

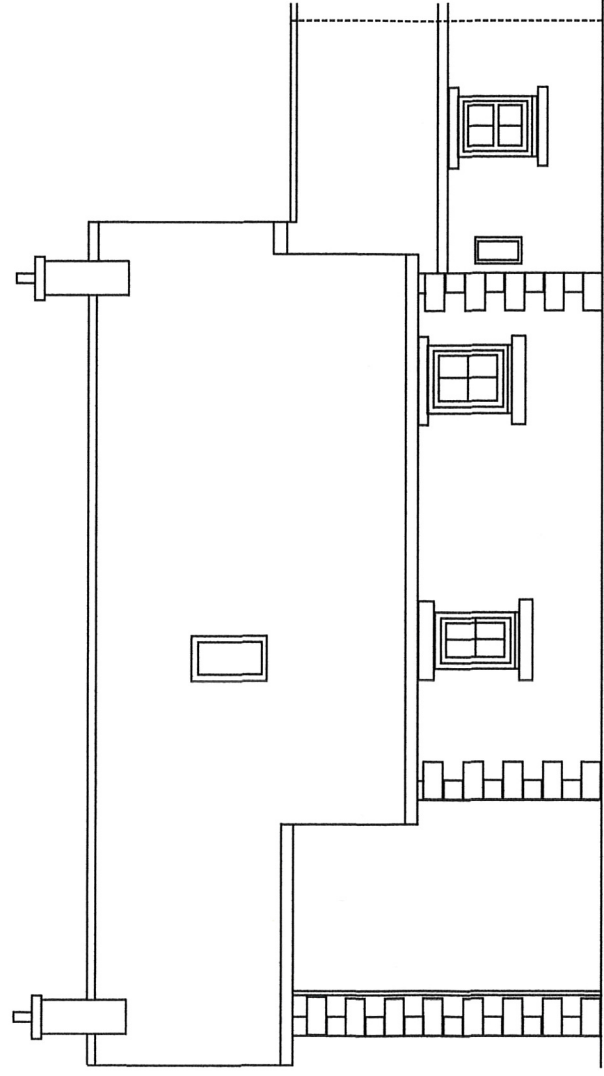

EXISTING BACK ELEVATION

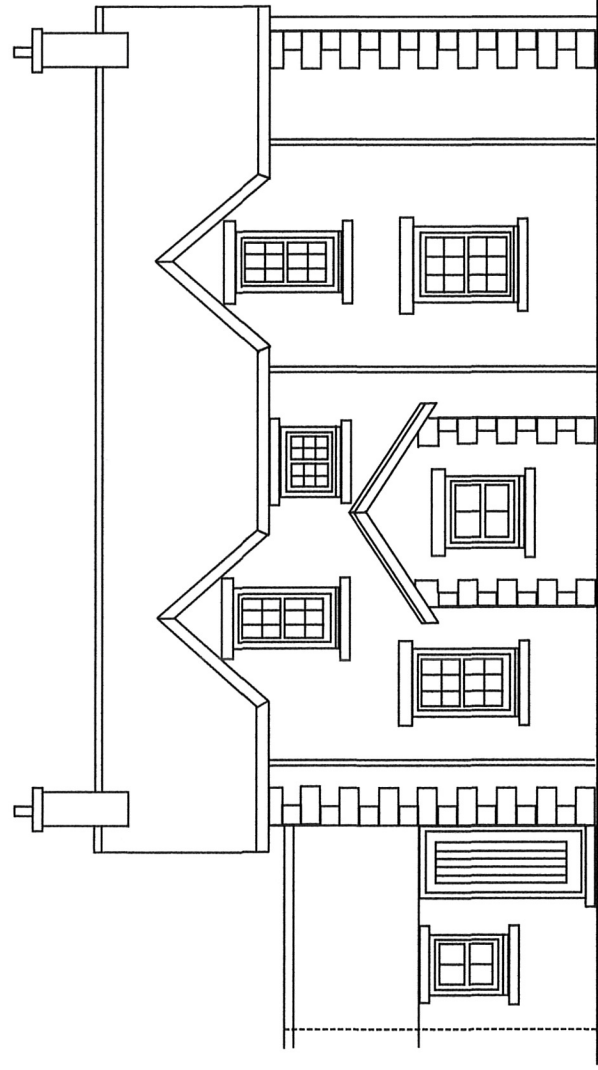

EXISTING FRONT ELEVATION

Northumberland National Park
Authority
Planning Department
Received

11 OCT 2016