


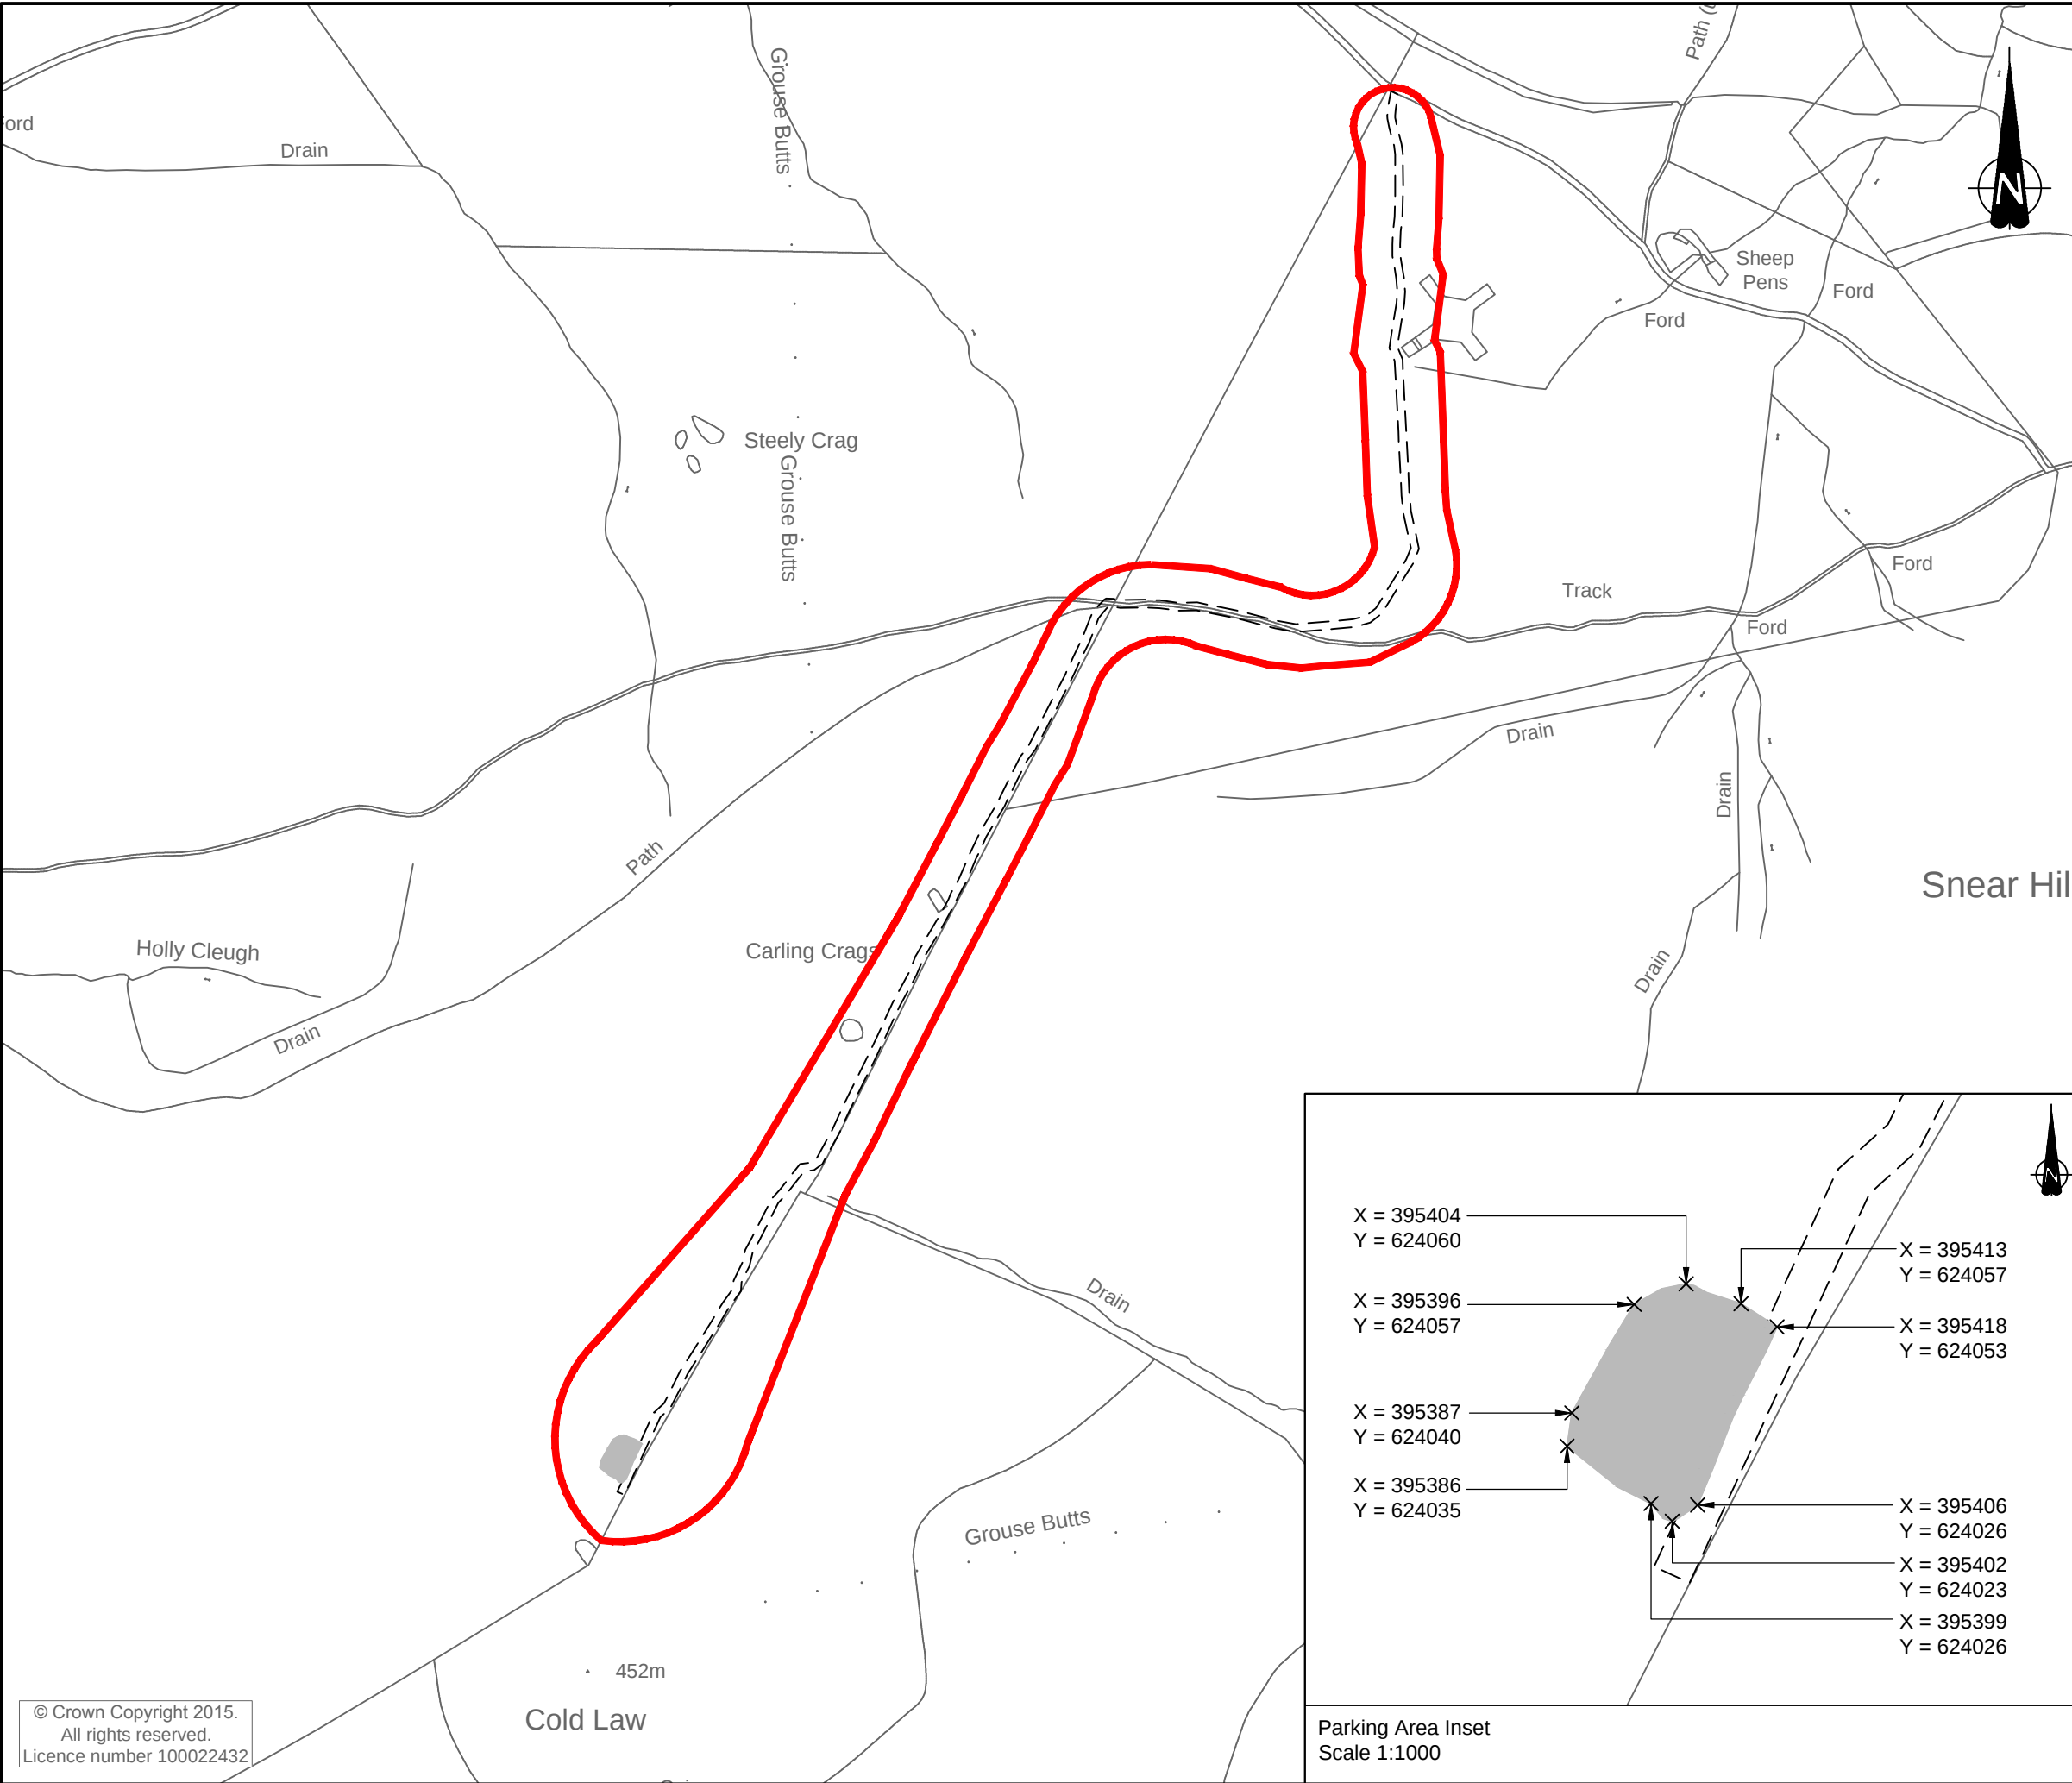

Do not scale from this drawing.

(drawings can be scaled for information purposes only and in the determination of the planning application)

Key

Application boundary

Track alignment

Parking area

C	25/11/16	PARKING AREA INSET ADDED.	SDR	DW	DW
B	11/11/16	PARKING AREA ADDED.	SDR	EH	EH
A	08/05/15	TRACK ALIGNMENT ADDED.	SDR	DW	DW
Rev.	Date	Description	Drawn	Chkd.	Appd.

FAIRHURST

1 Arngrove Court
Barrack Road,
Newcastle-upon-Tyne
NE4 6DB
Tel: 0191 221 0505
Fax: 0844 381 4412

Client:
LILBURN ESTATES

Project Title:
PROPOSED TRACK IMPROVEMENTS
NORTHUMBERLAND NATIONAL PARK

Drawing Title:
SITE PLAN

Scale at A3:
1:5000

Status:
Preliminary

Drawn:
AW

Checked:
DW

Approved:
DW

Date:
09/02/15

Date:
09/04/15

Date:
09/04/15

Drawing No.:
99870/8005

Revision:
C

Parking Area Inset
Scale 1:1000

