


ROOF PLAN

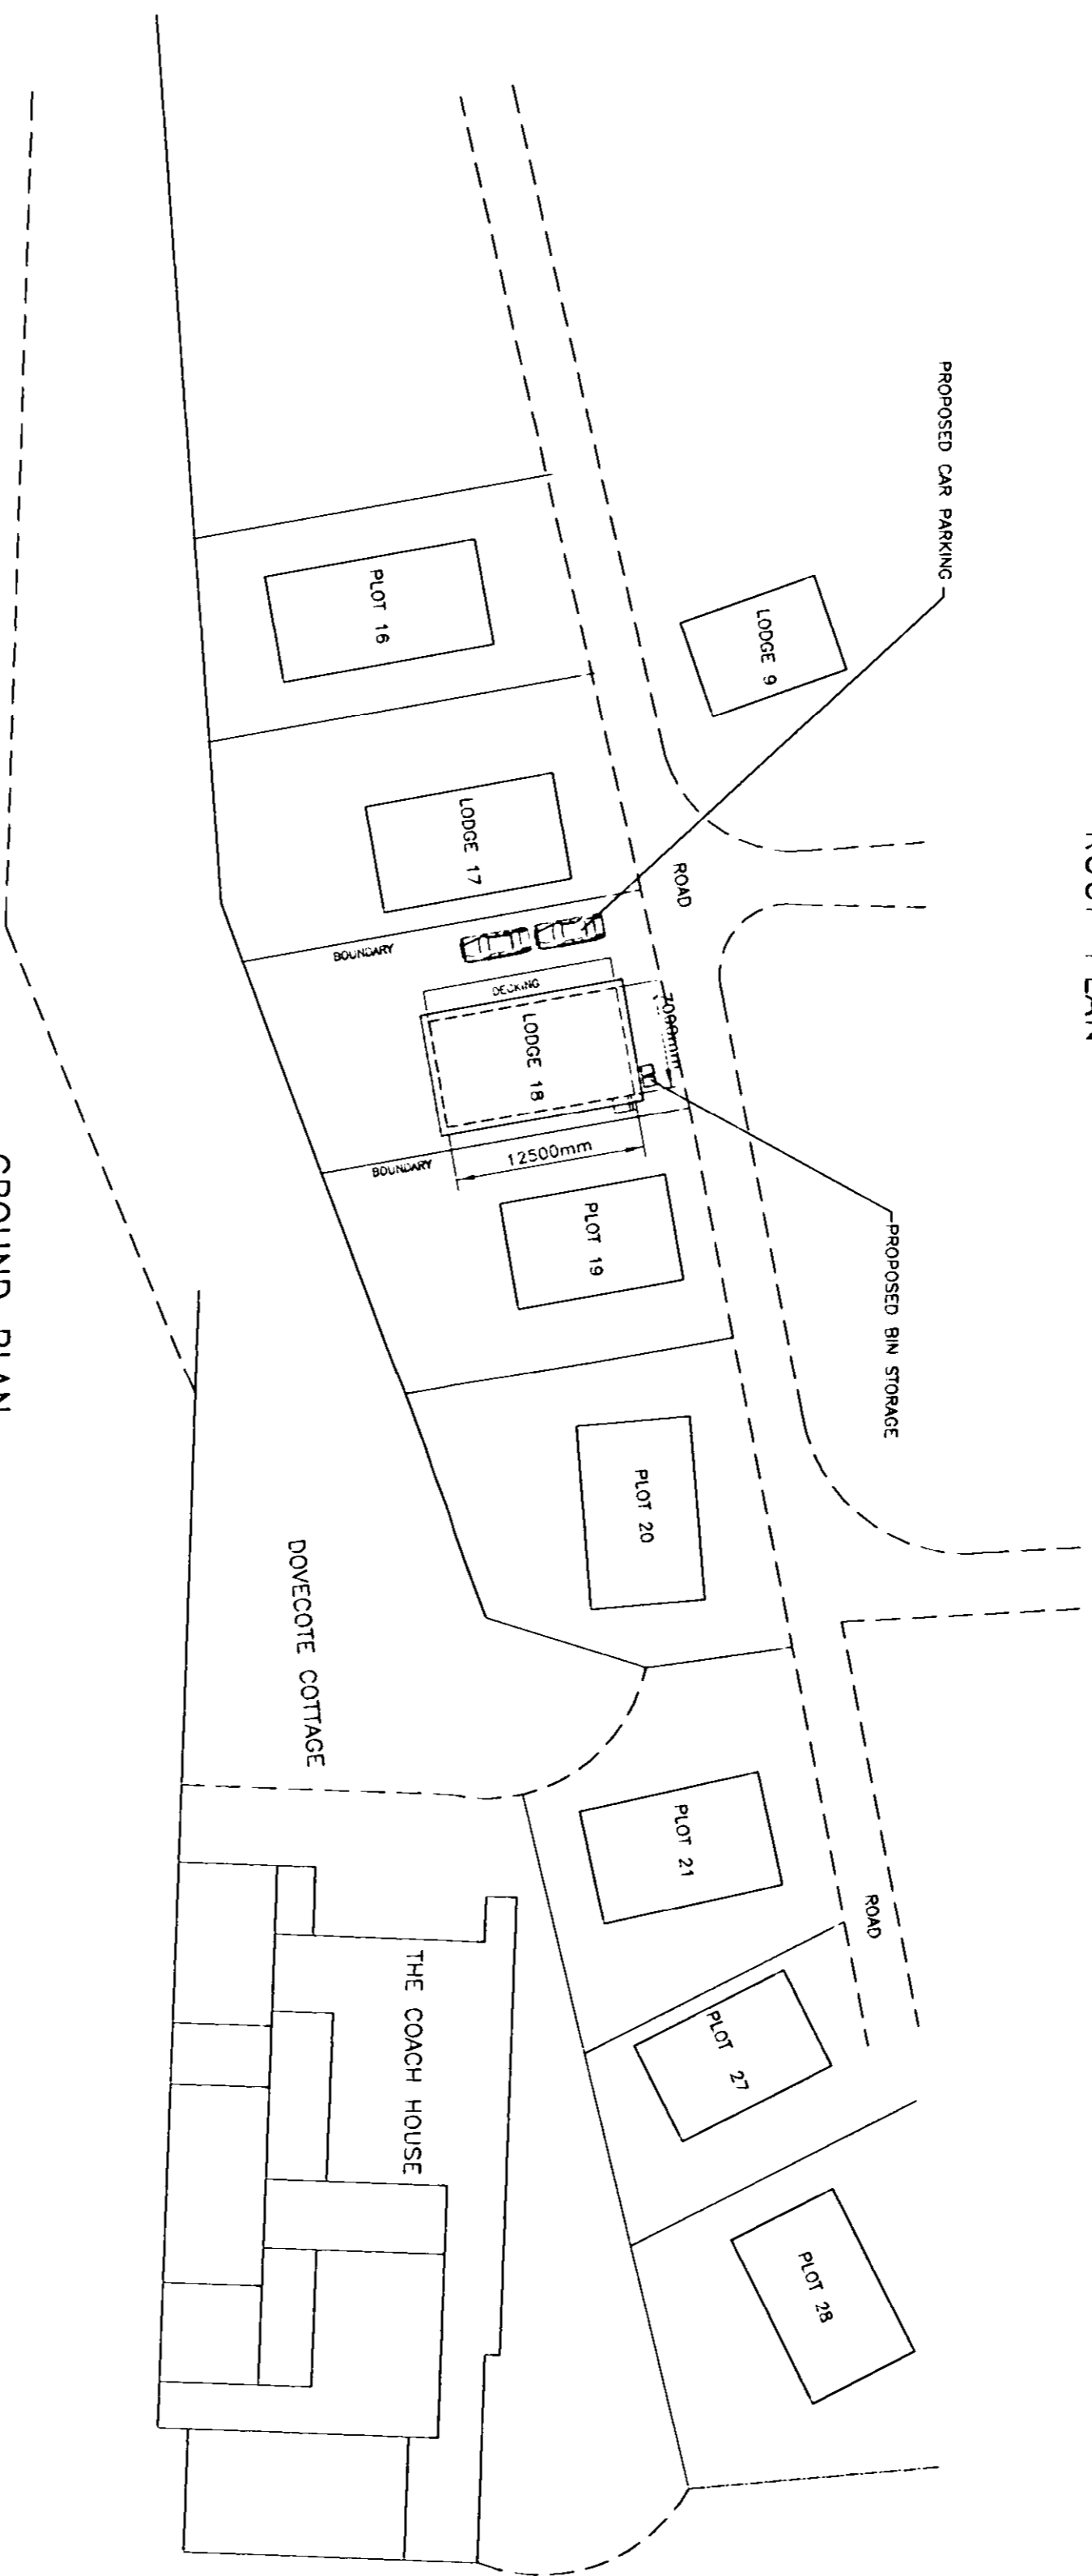

GROUND PLAN

NO NEW EXTERNAL LIGHTING IS REQUIRED FOR THE DEVELOPMENT

FOR MAIN DWG. SEE LODGE18



TITLE SITE PLAN FOR LODGE 18. OTTERBURN LODGE EST. OTTERBURN HALL EST. OTTERBURN. NE19 1HE.
 FOR D. TWEDDLE ESQ.

SCALE: 1:400
 DATE 20-11-16
 DWG. No. LODGE18-1