



ROOF PLAN

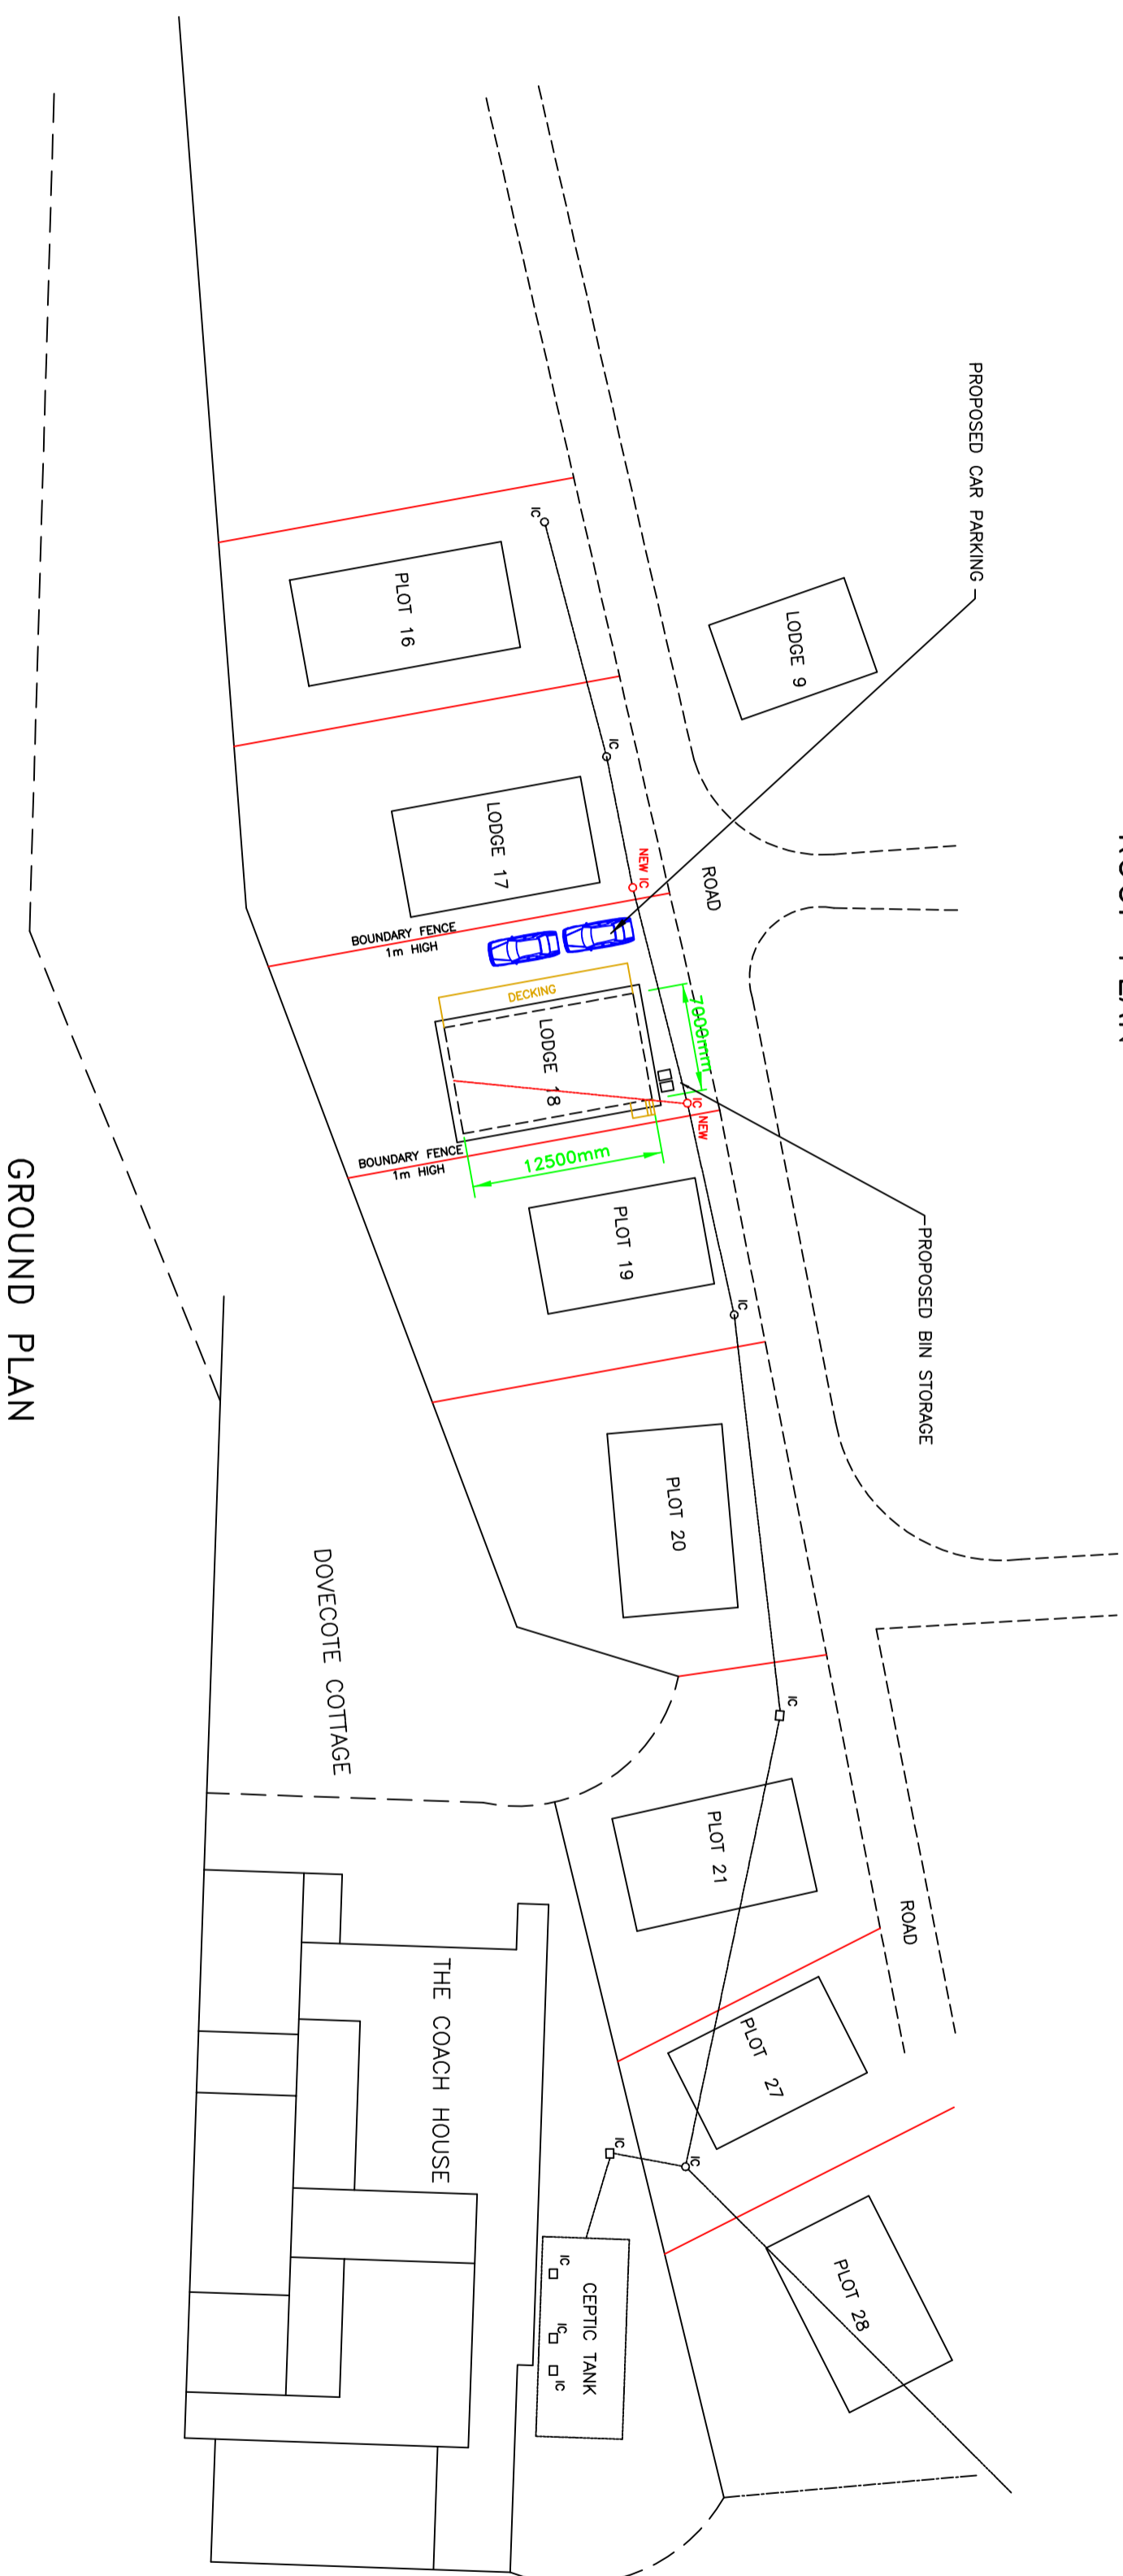

GROUND PLAN

NO NEW EXTERNAL LIGHTING IS REQUIRED FOR THE DEVELOPMENT

FOR MAIN DWG. SEE LODGE18-A

 

TITLE				SITE PLAN FOR LODGE 18. OTTERBURN LODGE EST. OTTERBURN HALL EST. OTTERBURN. NE19 1HE. FOR D. TWEDDLE ESQ.			
REVISION	REVISION	REVISION	REVISION	SCALE: 1:400 @ A2	DATE	8-12-16	
C	B	A		DWG. No.	LODGE18-1-C		
3-3-17	22-1-17	8-12-16					