



ROOF PLAN

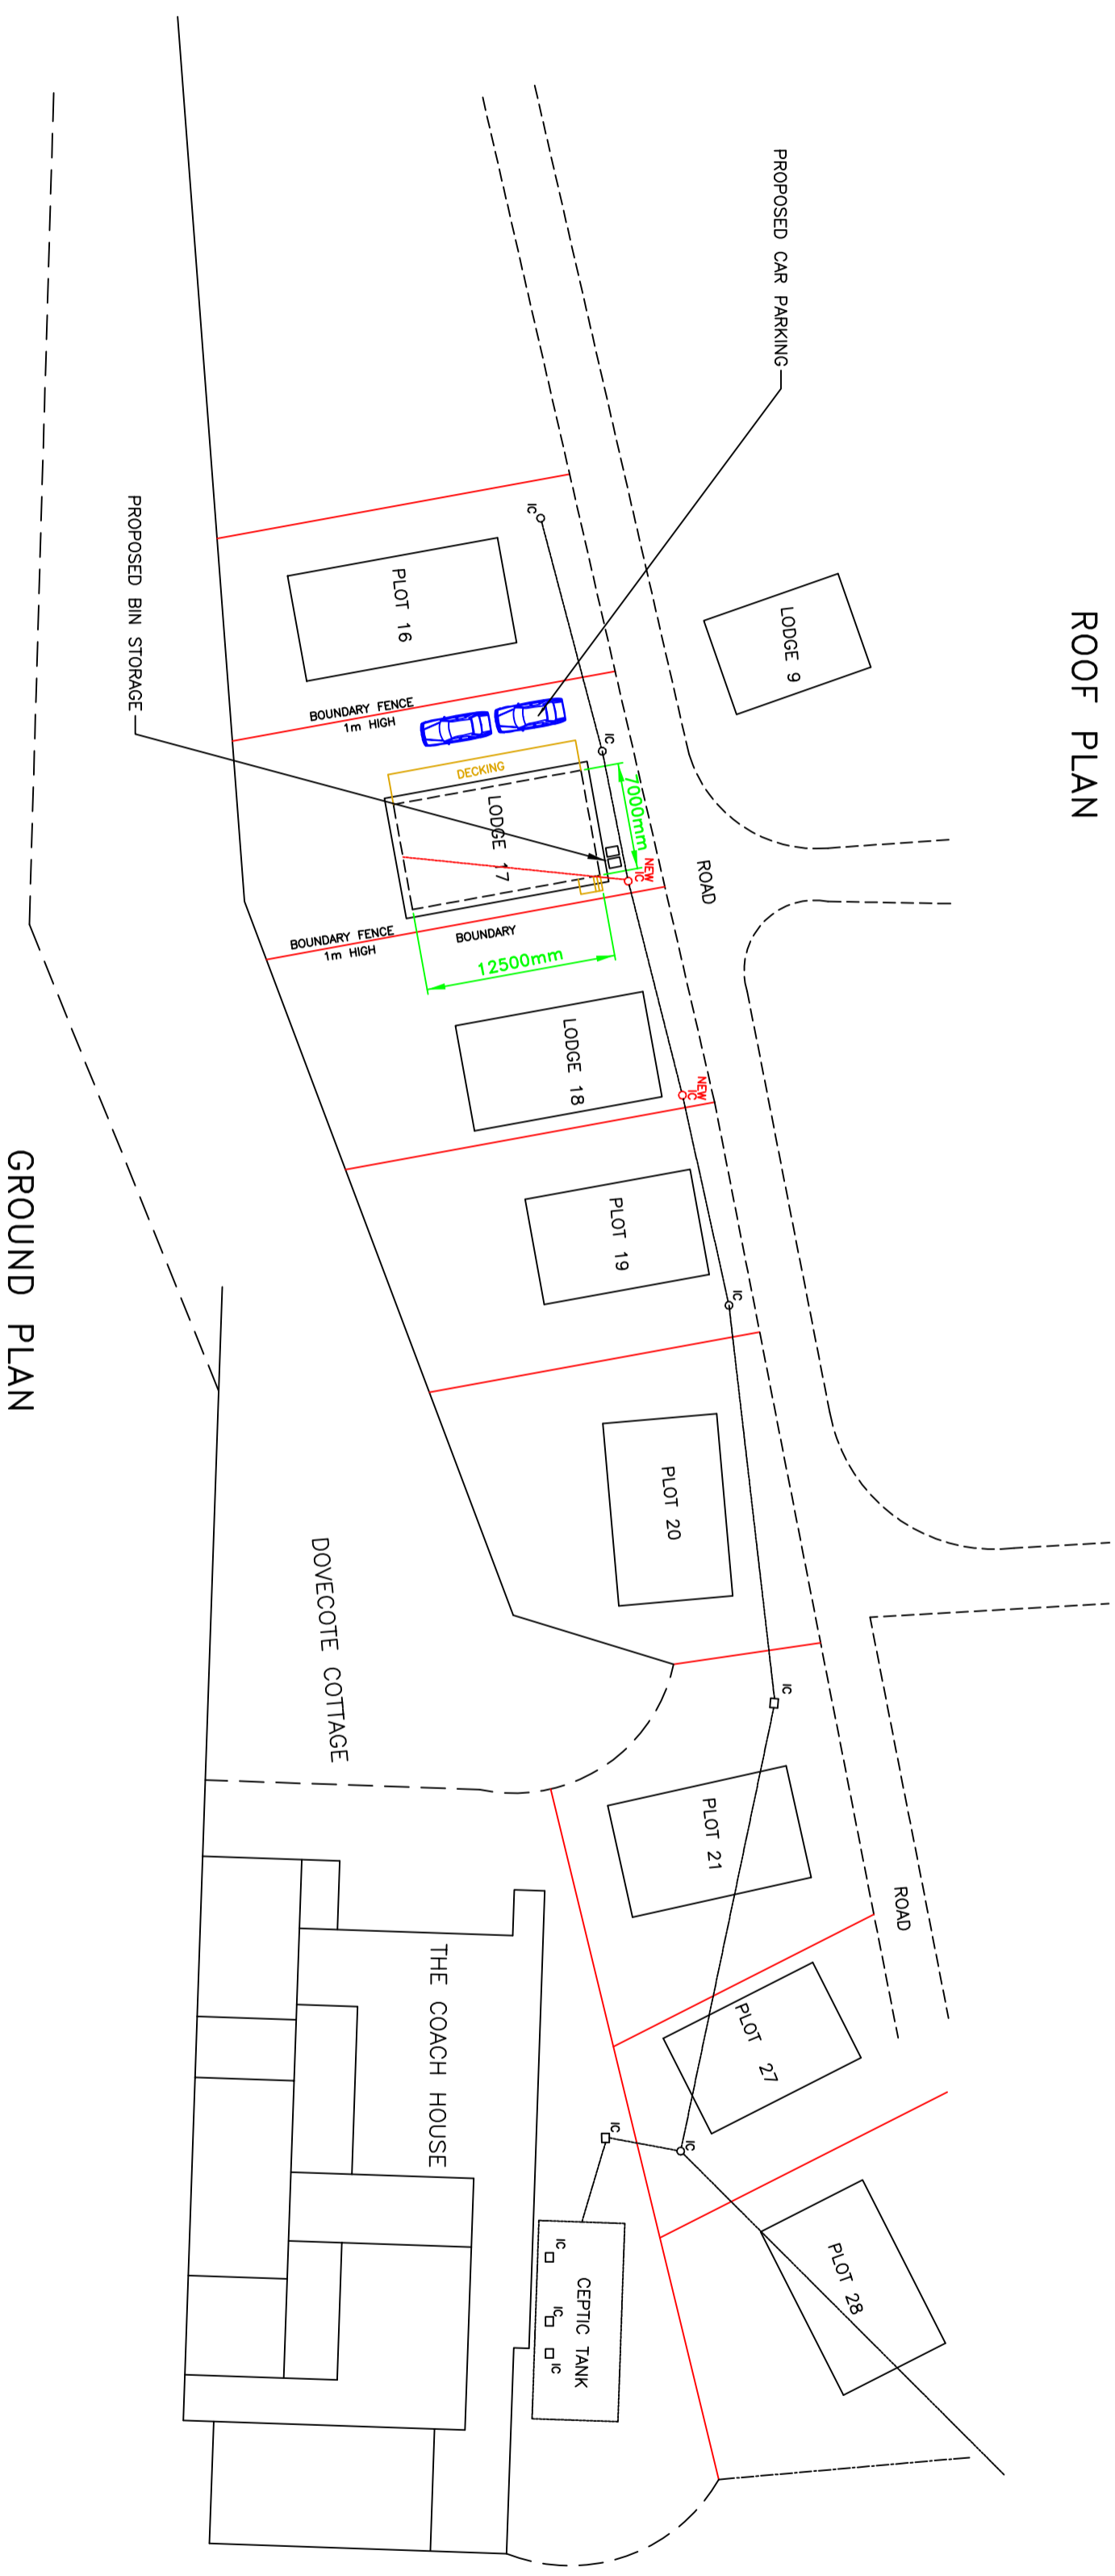

GROUND PLAN

NO NEW EXTERNAL LIGHTING IS REQUIRED FOR THE DEVELOPMENT

FOR MAIN DWG. SEE LODGE17-A

 

TITLE SITE PLAN FOR LODGE 17. OTTERBURN LODGE EST. OTTERBURN HALL EST. OTTERBURN. NE19 1HE. FOR D. TWEDDLE ESQ.

REVISION	REVISION	REVISION	SCALE: 1:400 @ A2	DATE 16-11-16
C	B	A	DWG. No. LODGE17-1-C	
3-3-17	20-1-17	7-12-16		