



ROOF PLAN

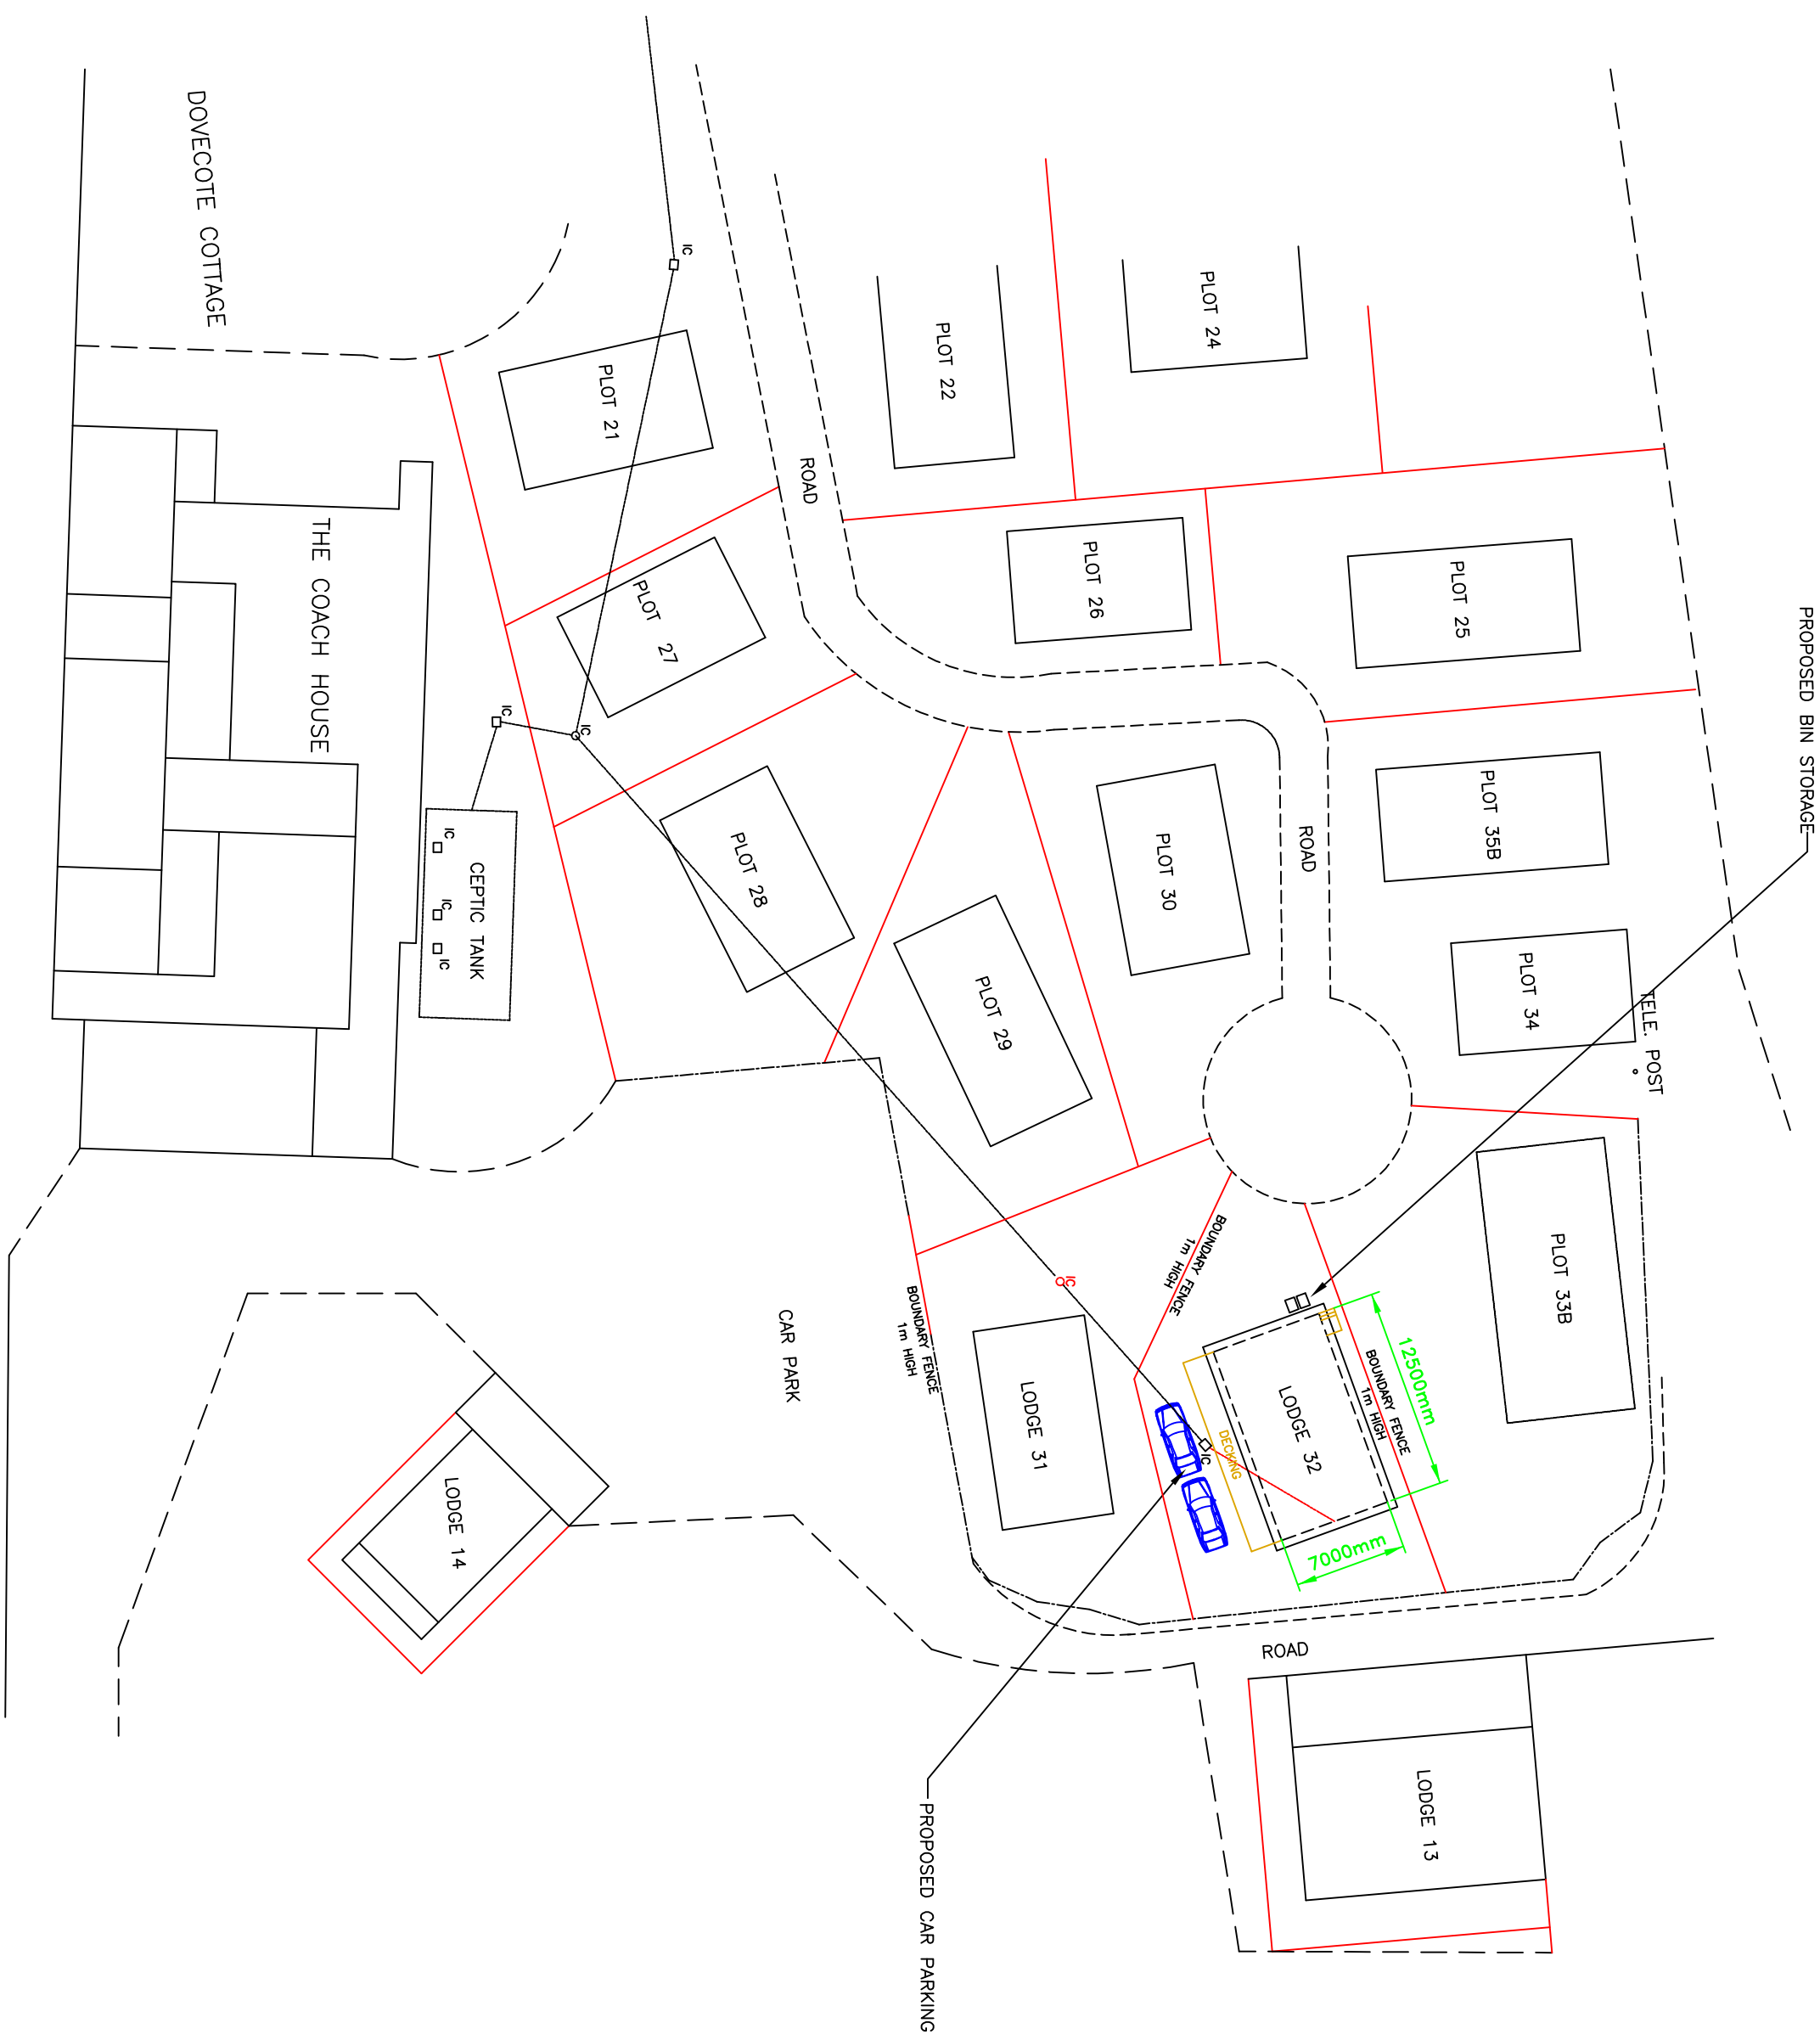

NO NEW EXTERNAL LIGHTING IS REQUIRED FOR THE DEVELOPMENT

FOR MAIN DWG. SEE LODGE32-A

 

TITLE SITE PLAN FOR LODGE 32. OTTERBURN LODGE EST. OTTERBURN HALL EST. OTTERBURN. NE19 1HE. FOR G. S. LADHAR ESQ.

REVISION	REVISION	REVISION	SCALE: 1:400 @ A2	DATE 10-12-16
C	B	A	DWG. No. LODGE32-1-C	
3-3-17	23-1-17	10-12-16		