
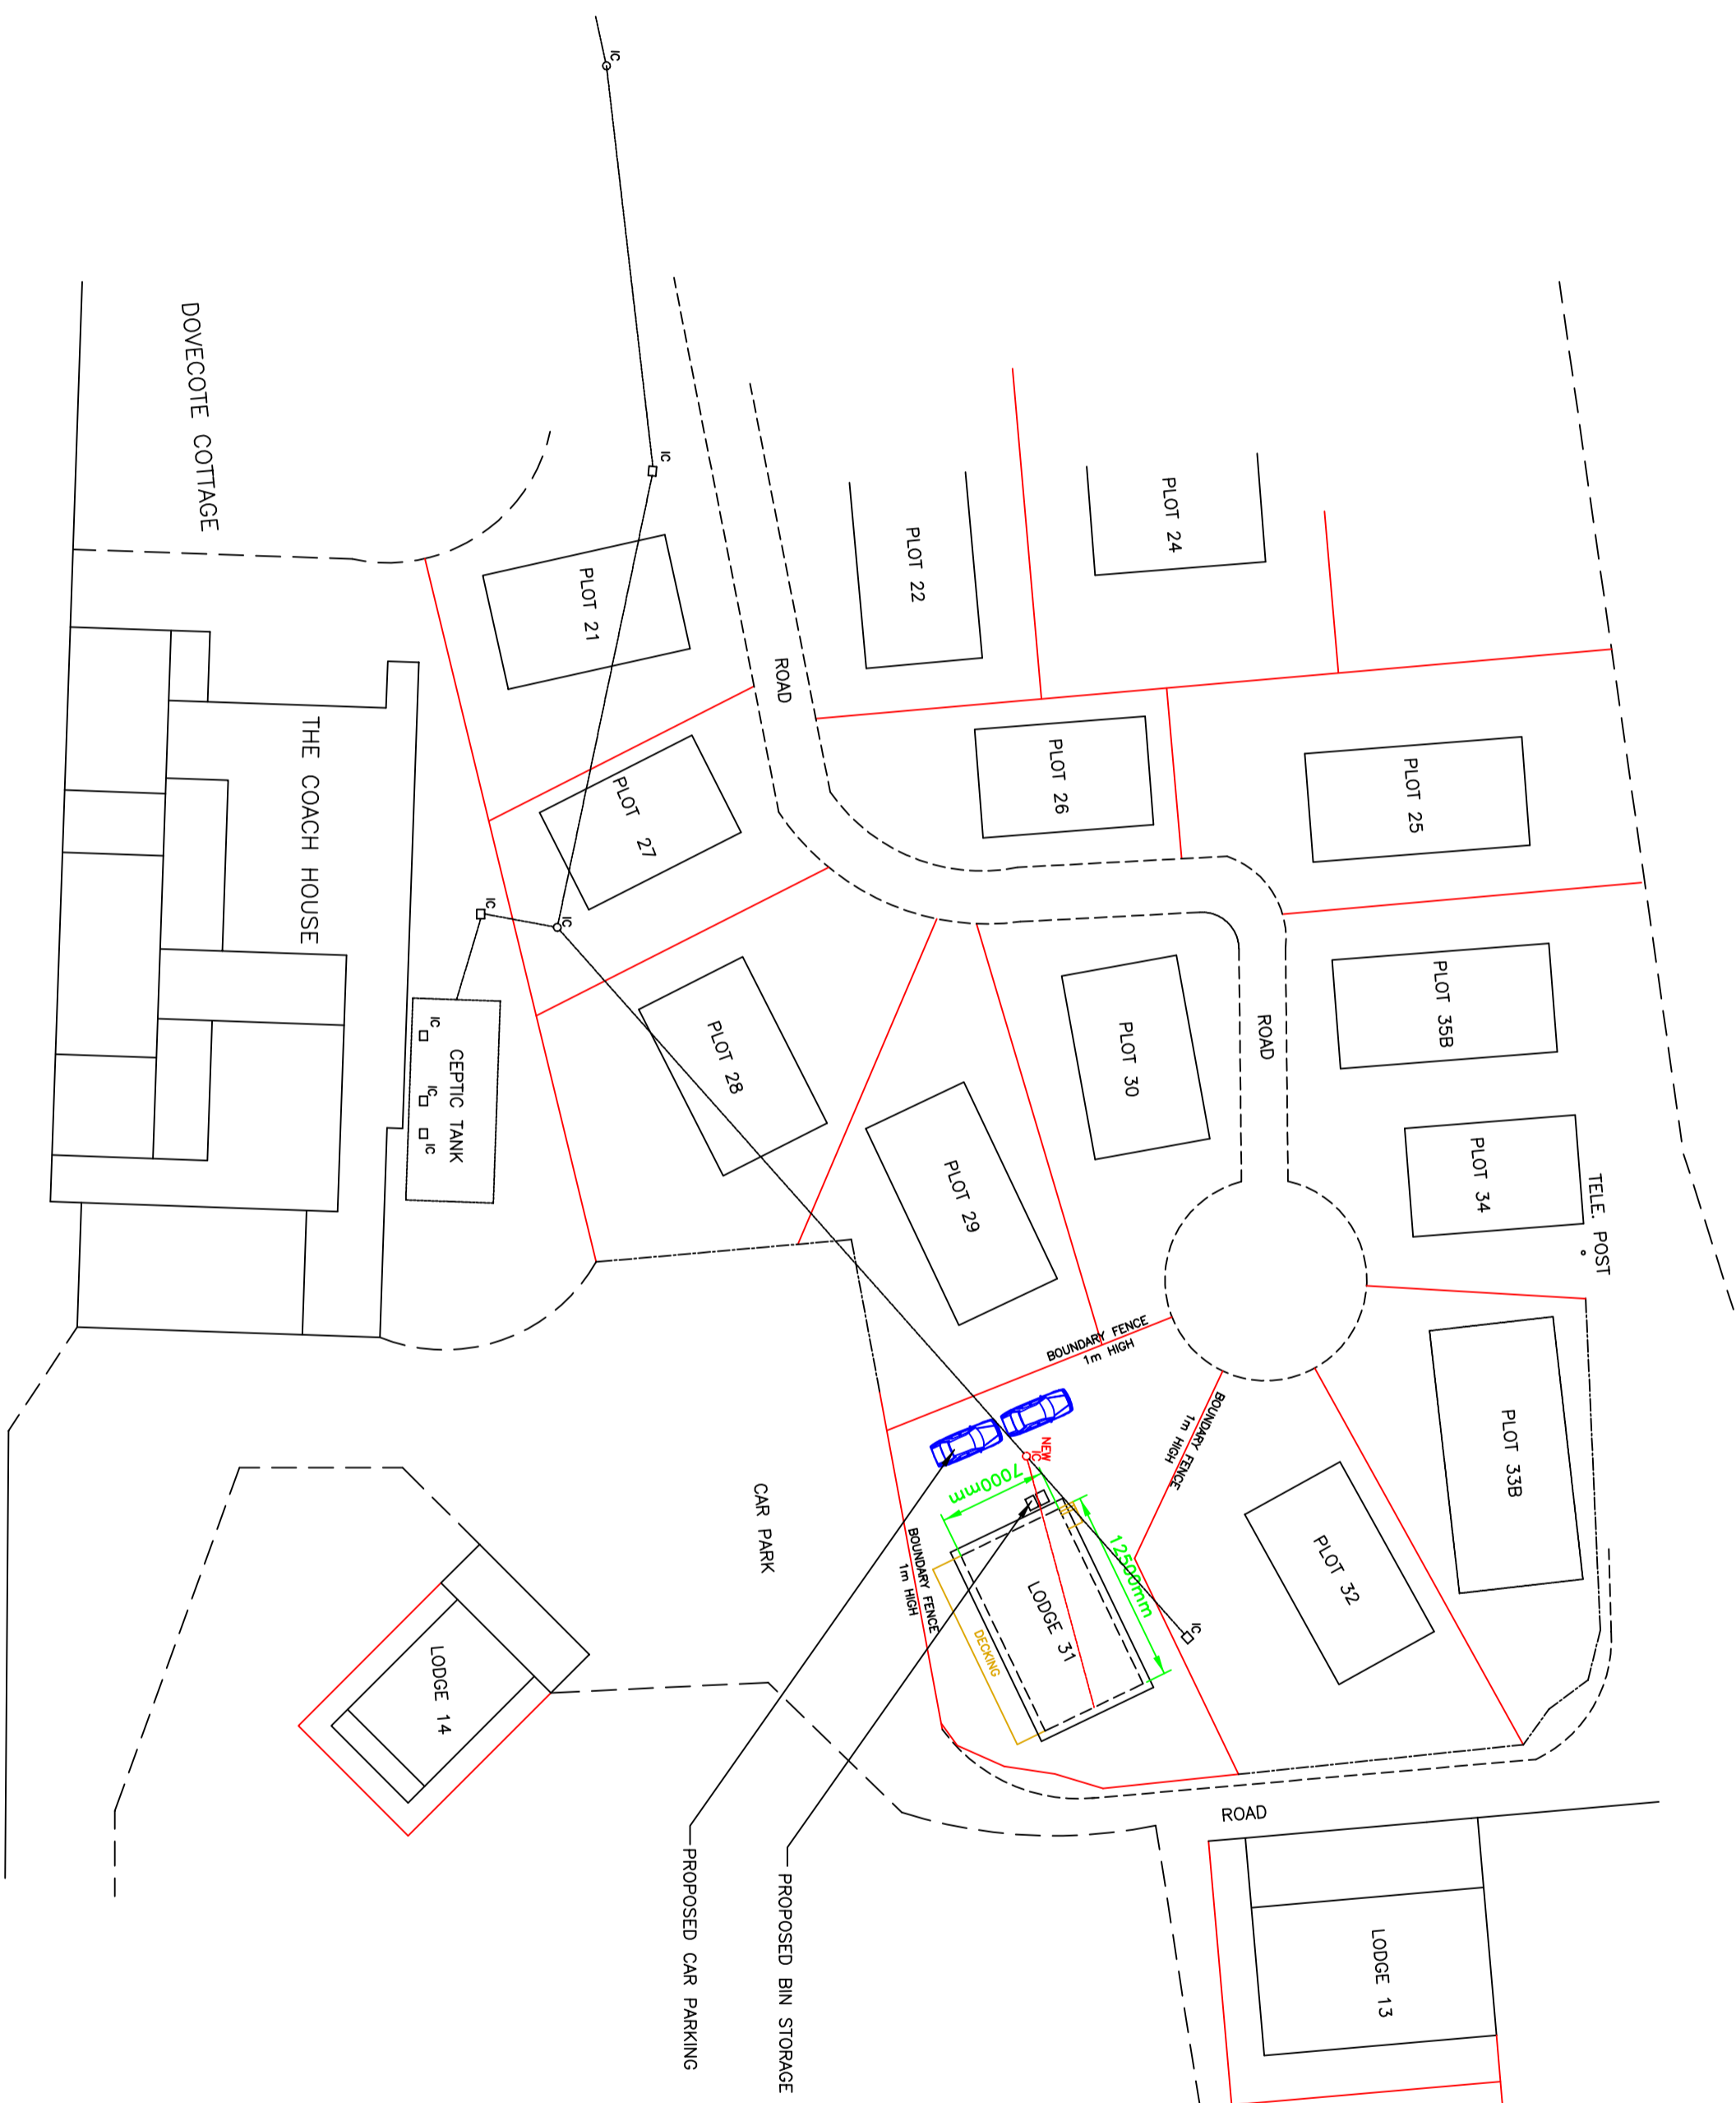


ROOF PLAN

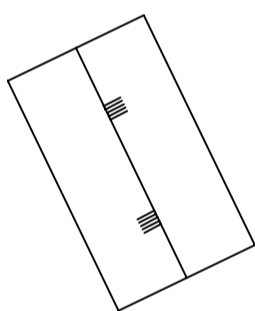

NO NEW EXTERNAL LIGHTING IS REQUIRED FOR THE DEVELOPMENT

FOR MAIN DWG. SEE LODGE31-A

SCALE: 0m 20m 50m

TITLE SITE PLAN FOR LODGE 31. OTTERBURN LODGE EST. OTTERBURN HALL EST. OTTERBURN. NE19 1HE. FOR S. J. MITCHELSON. ESQ.

REVISION	REVISION	SCALE: 1:400 @ A2	DATE 9-12-16
B	A	DWG. No. LODGE31-1-B	
22-1-17	9-12-16		