



ROOF PLAN

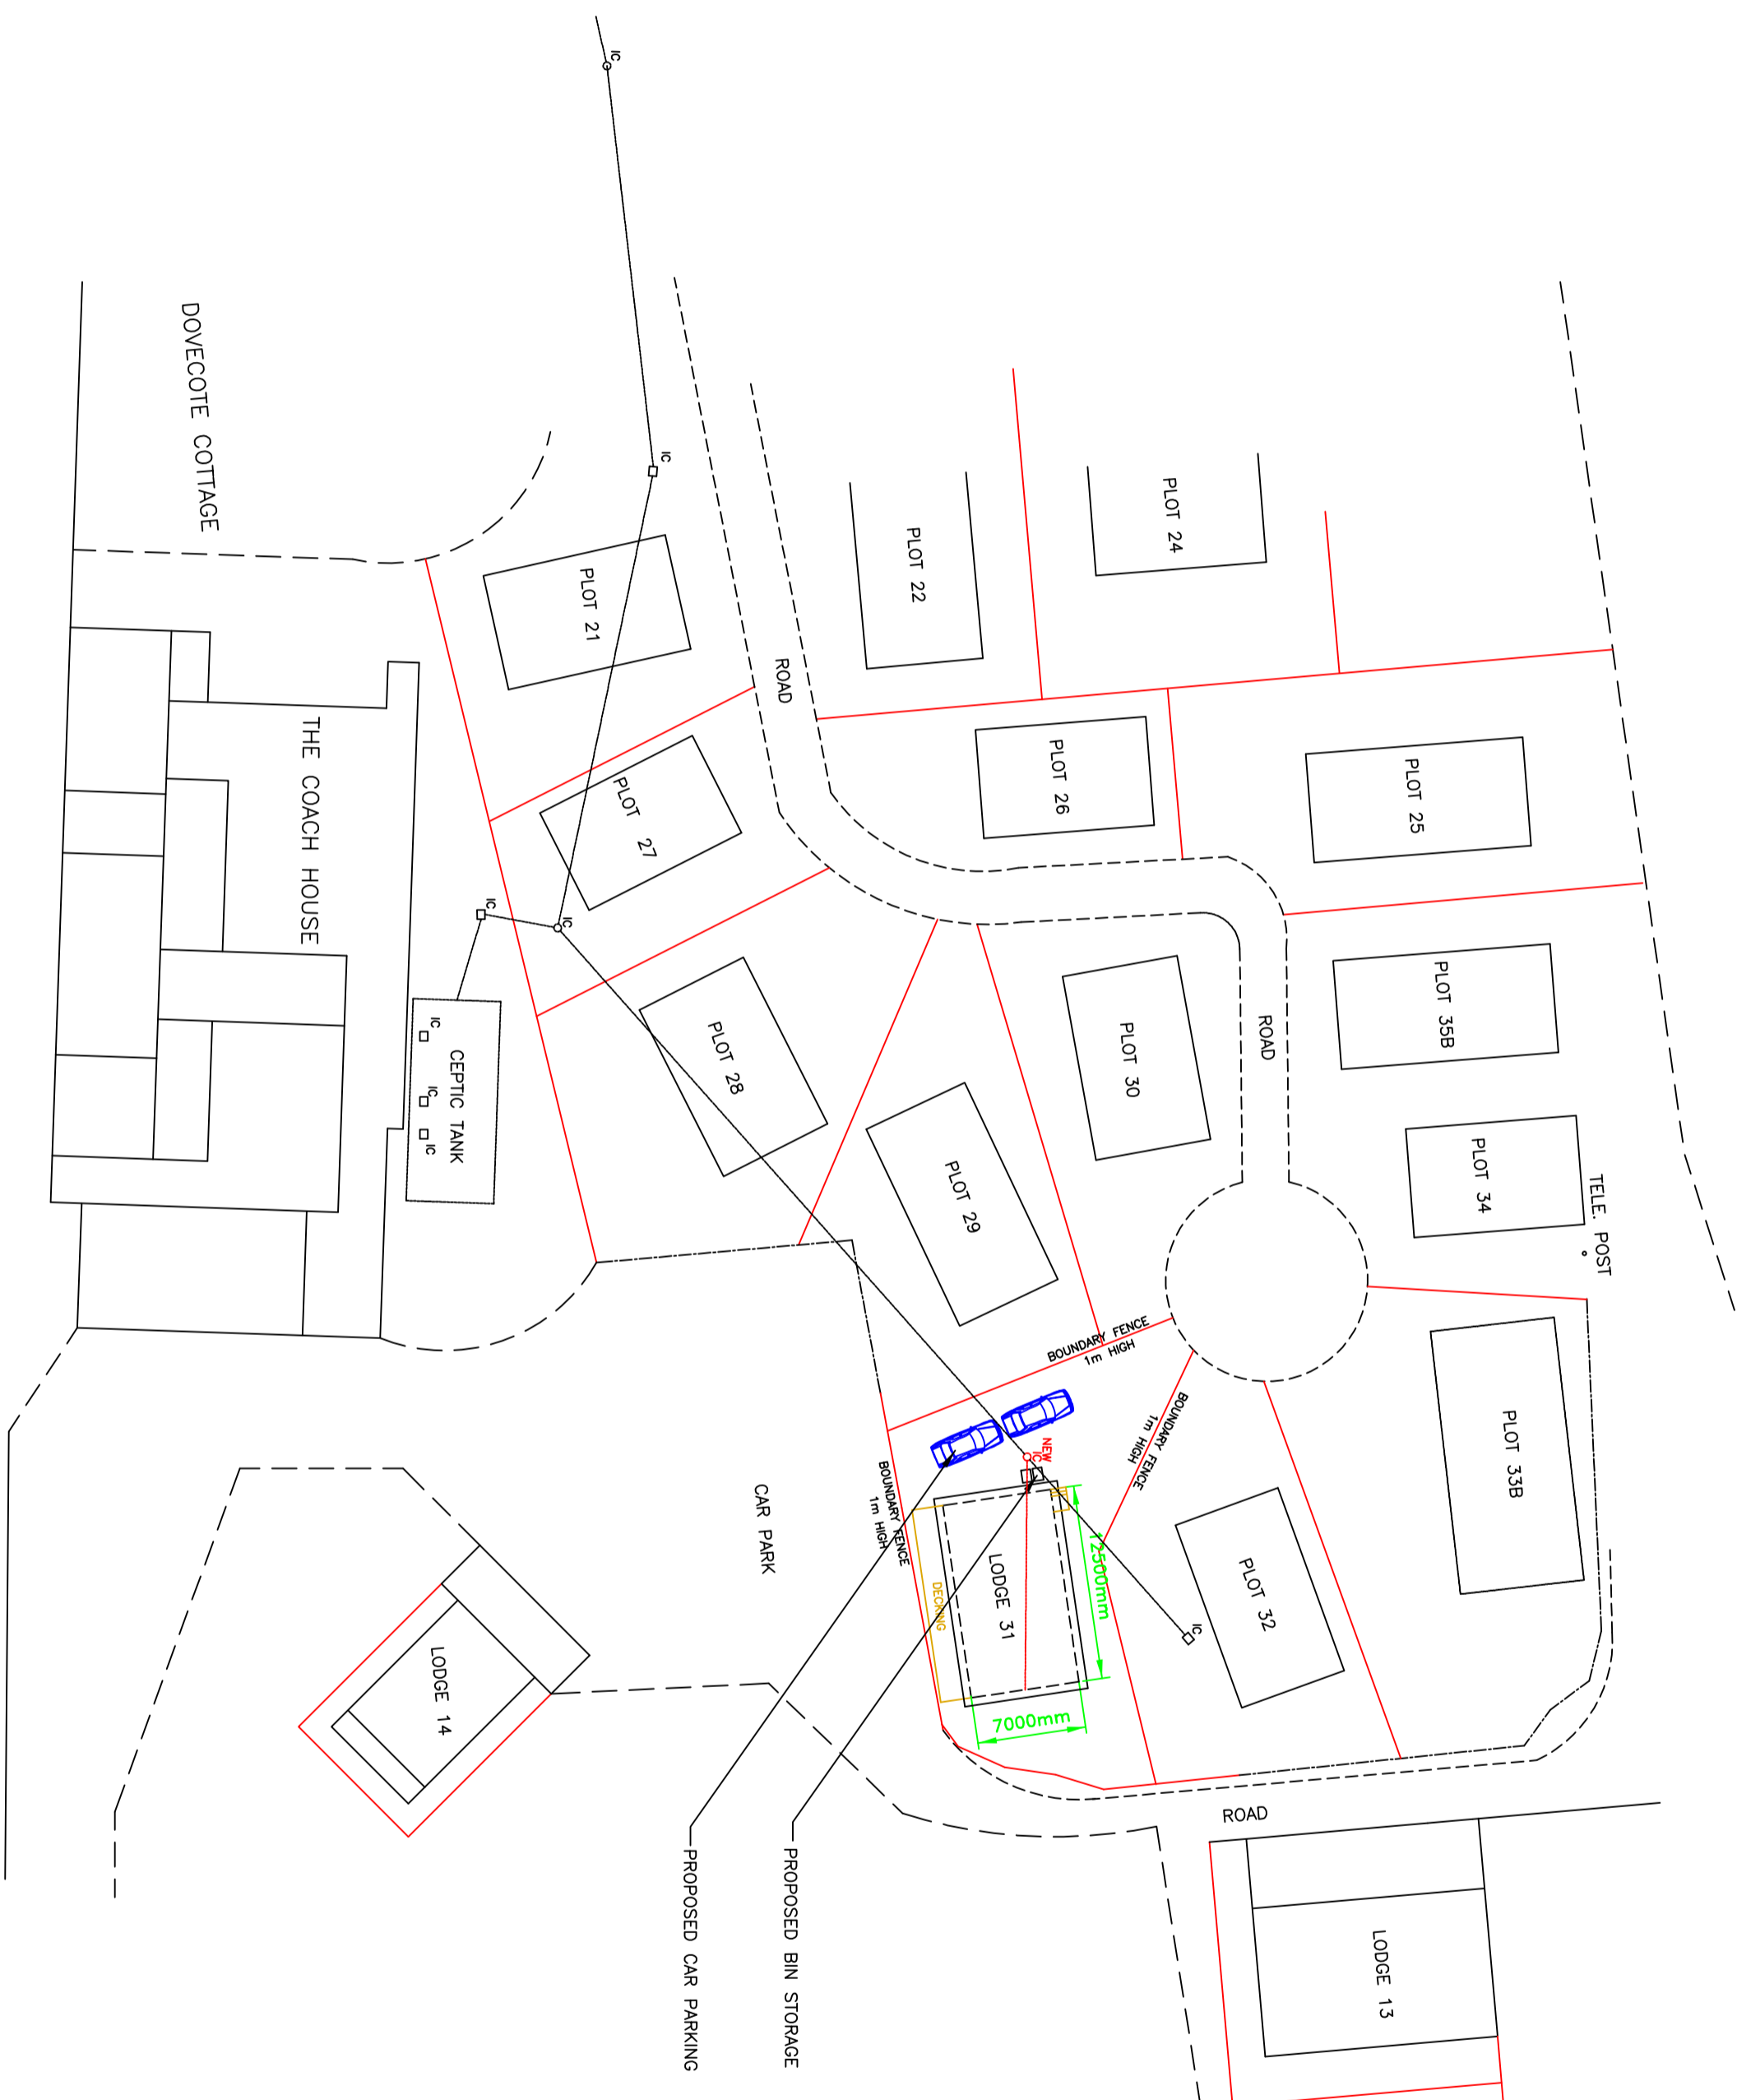

NO NEW EXTERNAL LIGHTING IS REQUIRED FOR THE DEVELOPMENT

FOR MAIN DWG. SEE LODGE31-A

 

TITLE SITE PLAN FOR LODGE 31. OTTERBURN LODGE EST. OTTERBURN HALL EST. OTTERBURN.
 NE19 1HE. FOR S. J. MITCHELSON, ESQ.

REVISION	REVISION	REVISION	SCALE: 1:400 @ A2	DATE 9-12-16
C	B	A	DWG. No. LODGE31-1-C	
3-3-17	22-1-17	9-12-16		