



The contractor is to check and verify all building and site dimensions, levels and sewer invert levels at all stages of construction. This drawing is to be read with and checked against structural and specialist drawings provided for the work. The contractor is to comply in all respects with the current Building Regulations whether specifically stated on the drawings or not. This drawing and the building works depicted are the copyright of the author and may not be reproduced except by permission.


New oil tank

New post and rail timber fence

Dovecote Cottage

The Coach House

Gardeners Cottage

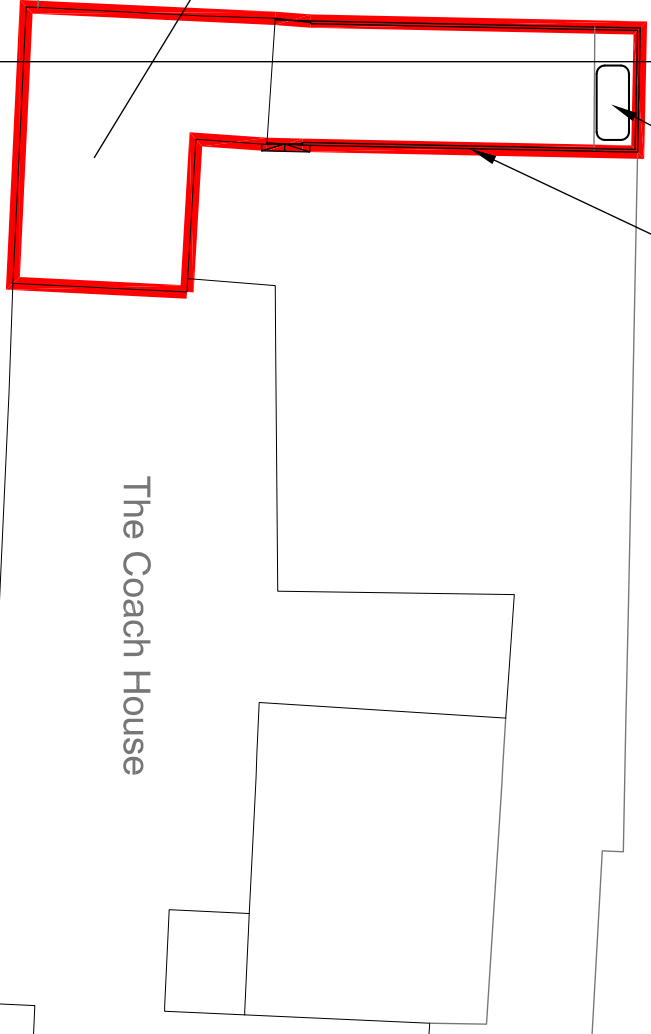

**Proposed Site Plan**

Scale 1:200

Client:  
Ms J Blackie

Project:  
Dovecote Cottage

Drawing Title:  
Proposed Site Plan

**Timms Morris**  
Building Consultancy & Design

T 01434 606 500  
F 01434 607 100  
E enquiries@timsmorris.co.uk

Timms Morris Ltd  
1a Meal Market  
Heckham  
Northumberland  
NE46 1NF

Scale	1:200@A3	Drawn By	LA	Drwg No.	160069:20
Date	Dec 2016	Revision			