



Proposed Treatment Plant Layout

Scale 1:50

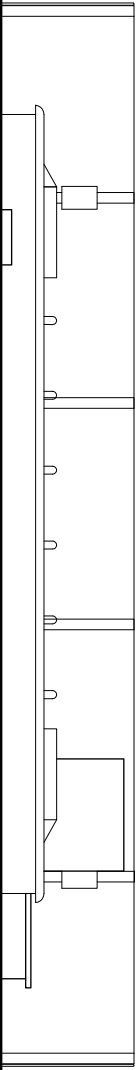


Proposed Treatment Plant Elevation Layout

Scale 1:50

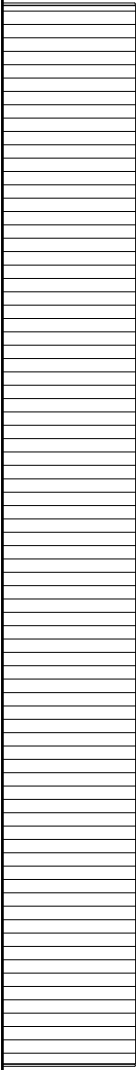

Proposed Elevation - Treatment Plant

Scale 1:50

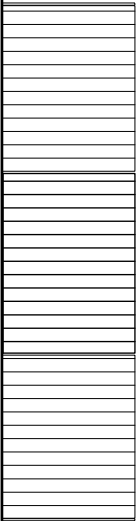

Proposed Elevation - Gated Access

Scale 1:50

The contractor is to check and verify all building and site dimensions, levels and sewer invert levels at all stages of the work. This drawing is to be read with and checked against structural and specialist drawings provided for the work. The contractor is to comply in all respects with the current Building Regulations whether specifically stated on the drawings or not. This drawing and the building works depicted are the copyright of Tims Morris Ltd and may not be reproduced except by permission.

Client.

Ms J Blackie

Project.

The Coach House

Drawing Title.

Proposed New Treatment Plant
Floor Plan and Associated Elevations



Tims Morris
Building Consultancy
& Design

T 01434 606 500
F 01434 607 100
E enquiries@timsorris.co.uk
Tims Morris Ltd
1a Meal Market
Hecham
Northumberland
NE46 1NF

Scale	Drawn By	Drwg No.
1:50@A3	LA	160069-03
Date	Revision	
Dec 2016		