

Contractors must check all dimensions on site. Only figured dimensions are to be worked from. Discrepancies are to be reported immediately.

Notes:




North Elevation




East Elevation




West Elevation

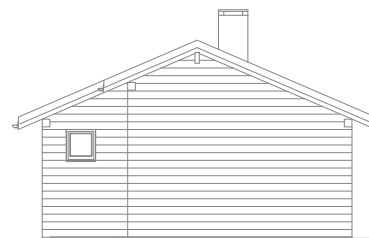

South Elevation

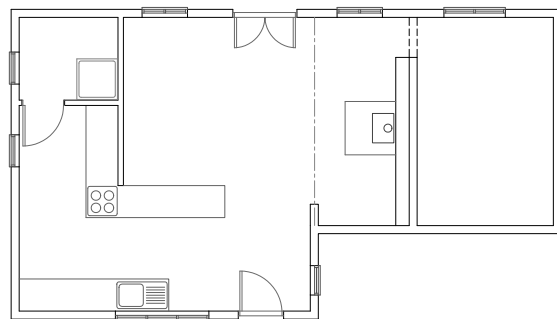

Floor Plan

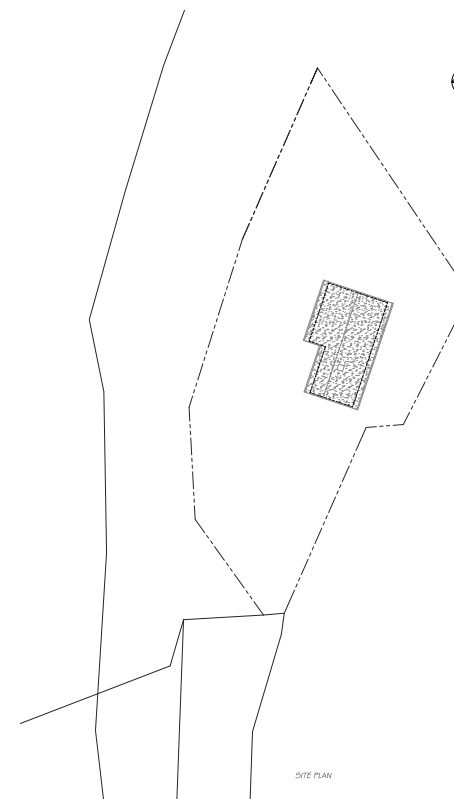

SITE PLAN

No.	Date	Revision


SMITHSGORE
 Chartered Surveyors—Construction & Property
 Consultants
 8 Southernhay West, Exeter, Devon, EX1 1JH. Tel 01392 278666
 Fax: 01392 413667
www.smithsgore.co.uk

PROJECT
 THE HUT
 FLESHOPE
 NR HETHPOOL
 WOLLER
 NORTHUMBERLAND
 DRAWING TITLE
 FLOOR PLAN ELEVATIONS & SITE PLAN
 AS EXISTING

CLIENT
 MRS C FURSDON
 Dwg No. 1043937/01 File No. 1043937
 Scale 1:50 1:250 @ A1 1:100 1:500 @ A3
 Controlled by ST Designed by
 Drawn by TC Checked by ST
 Date NOV 13 Office EXETER

©This drawing is the copyright of Smiths Gore.
 Crown Copyright Reserved O.S. LICENCE No. AL100004883 2011. This plan is
 based upon the Ordnance Survey Map with the sanction of the Controller
 of Her Majesty's Stationery Office.