



ROOF PLAN

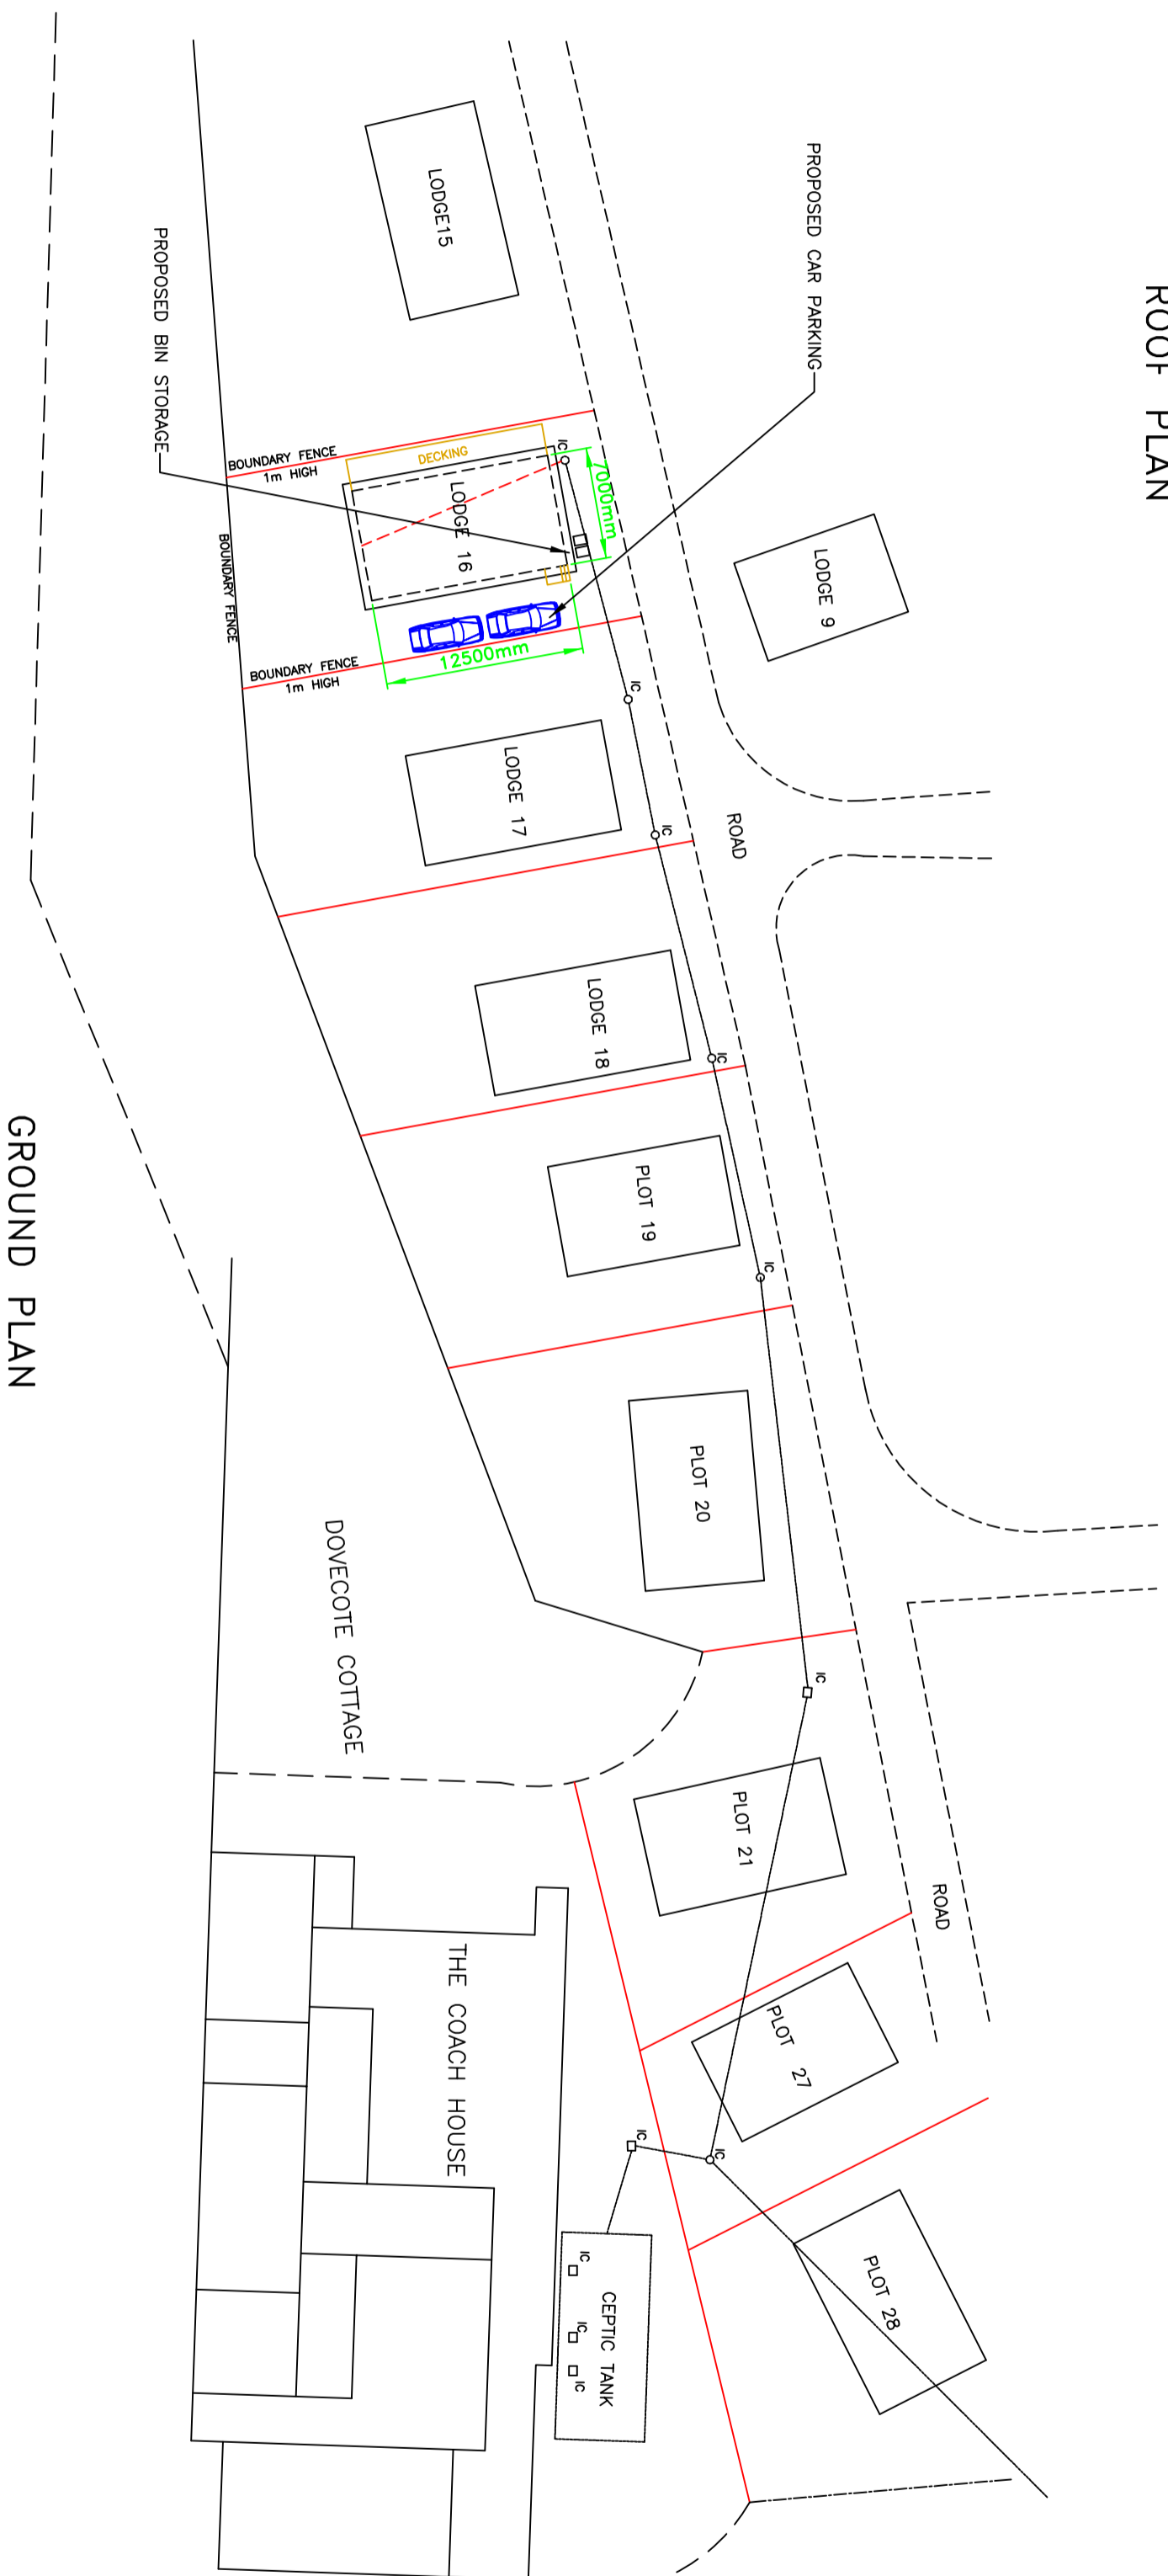

GROUND PLAN

NO NEW EXTERNAL LIGHTING IS REQUIRED FOR THE DEVELOPMENT

FOR MAIN DWG. SEE LODGE16

 

TITLE SITE PLAN FOR LODGE 16. OTTERBURN LODGE EST. OTTERBURN HALL EST. OTTERBURN.
NE19 1HE. FOR D. TWEDDLE ESQ.

REVISION	SCALE: 1:400 @ A2	DATE
A		15-2-17
3-3-17	DWG. No. LODGE16-1-A	