


ROOF PLAN

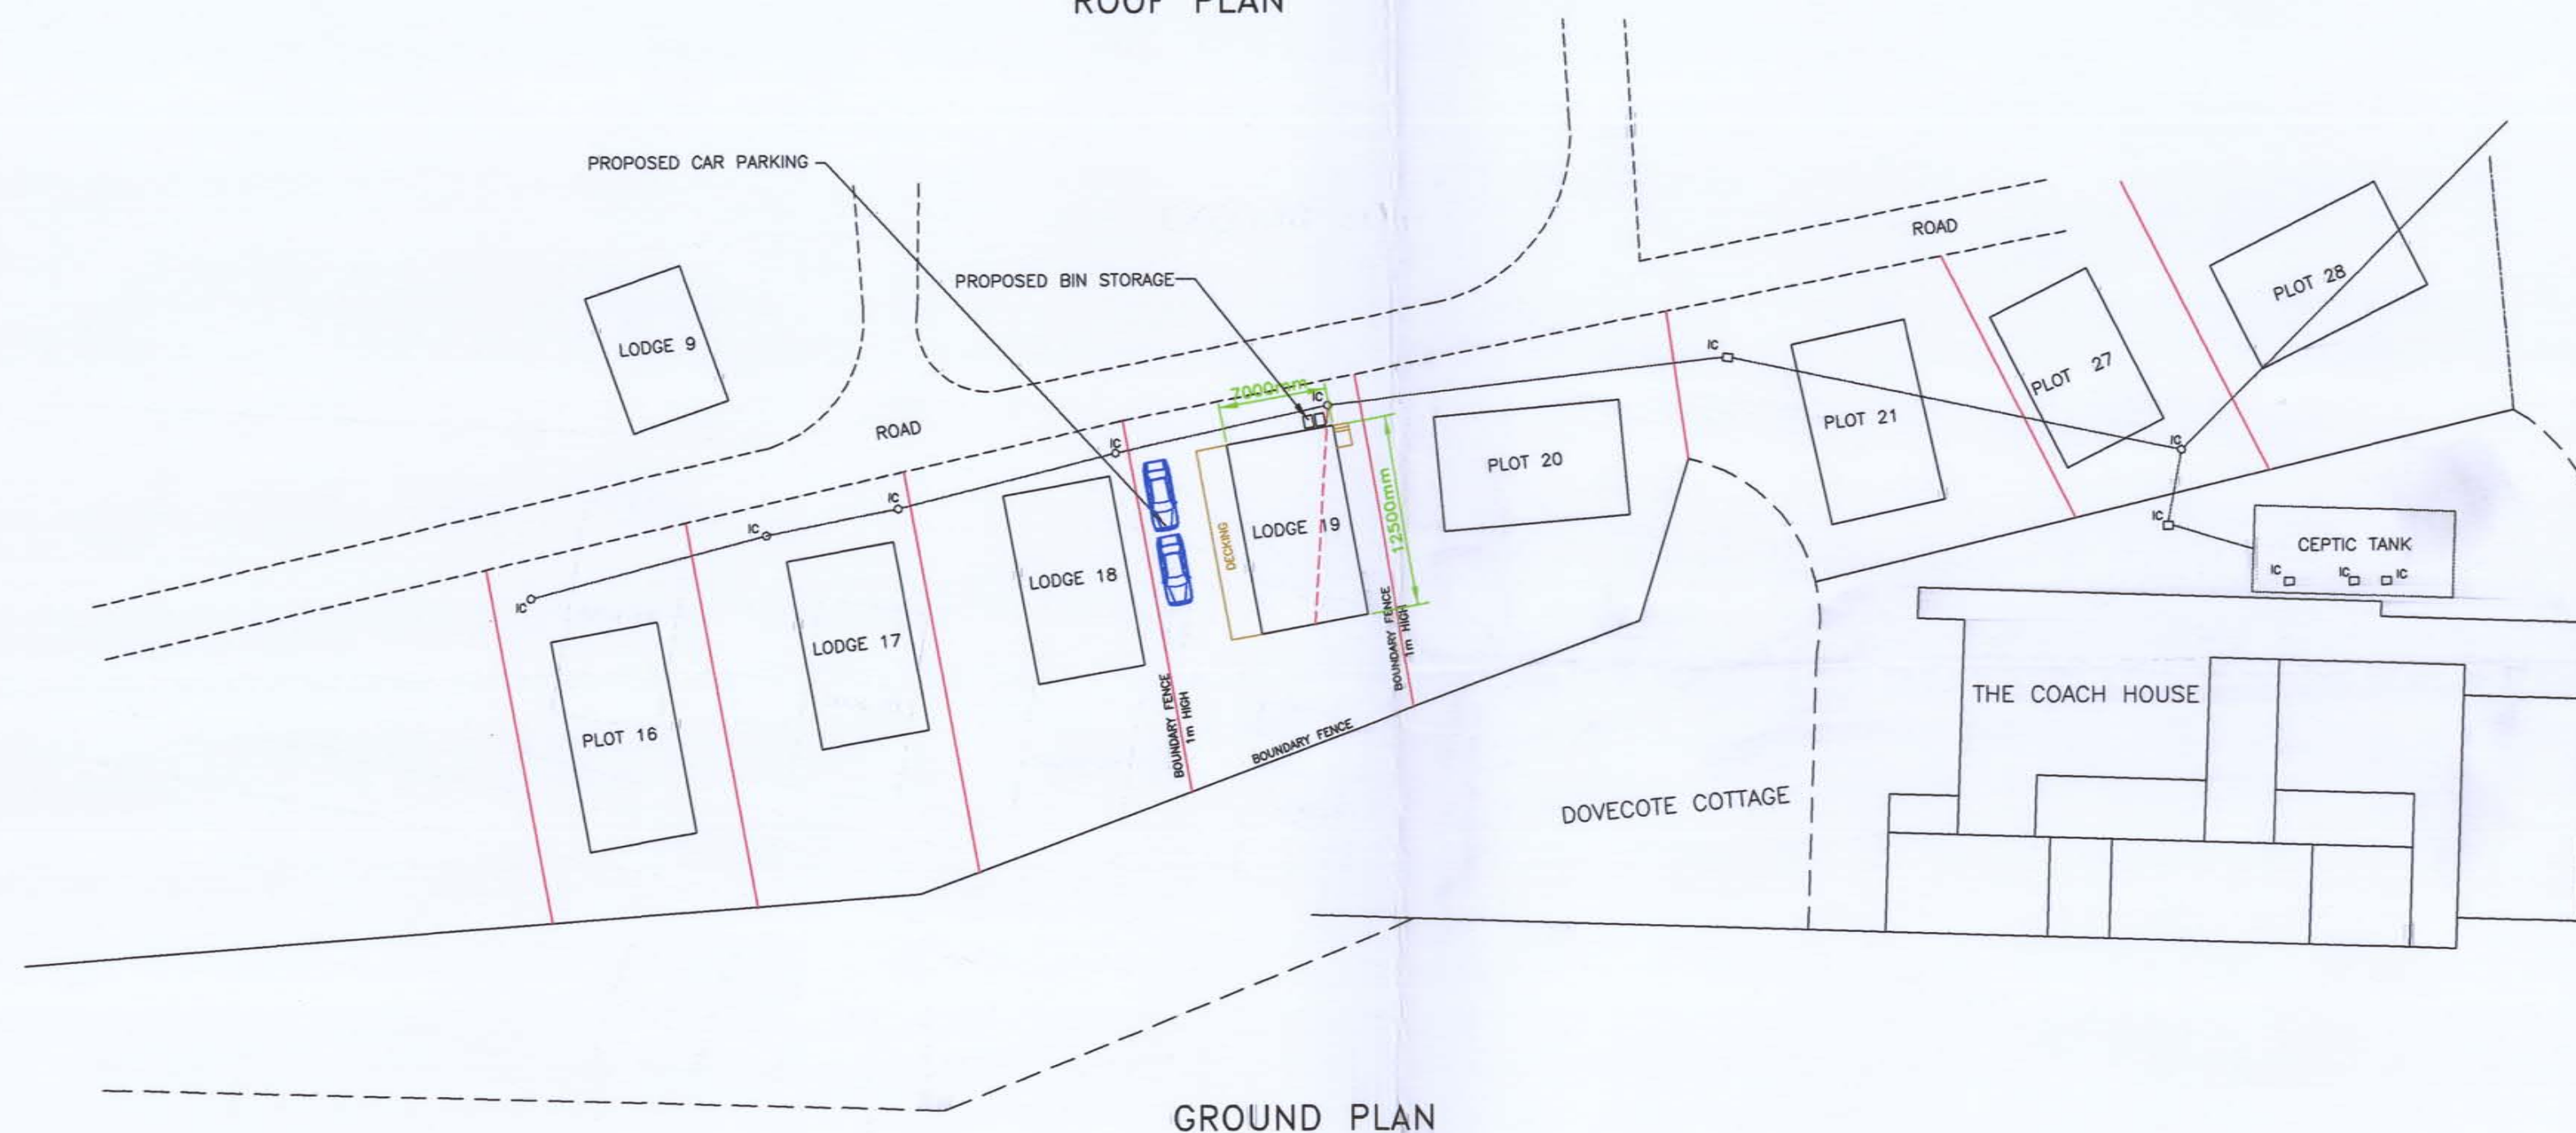

GROUND PLAN

NO NEW EXTERNAL LIGHTING IS REQUIRED FOR THE DEVELOPMENT

FOR MAIN DWG. SEE LODGE19

SCALE: 0m 20m 50m

TITLE

SITE PLAN FOR LODGE 19. OTTERBURN LODGE EST. OTTERBURN HALL EST. OTTERBURN.
NE19 1HE. FOR J. M. MINNOCK ESQ.

REVISION	SCALE: 1:400 @ A2	DATE 14-2-17
	DWG. No. LODGE19-1	