


ROOF PLAN

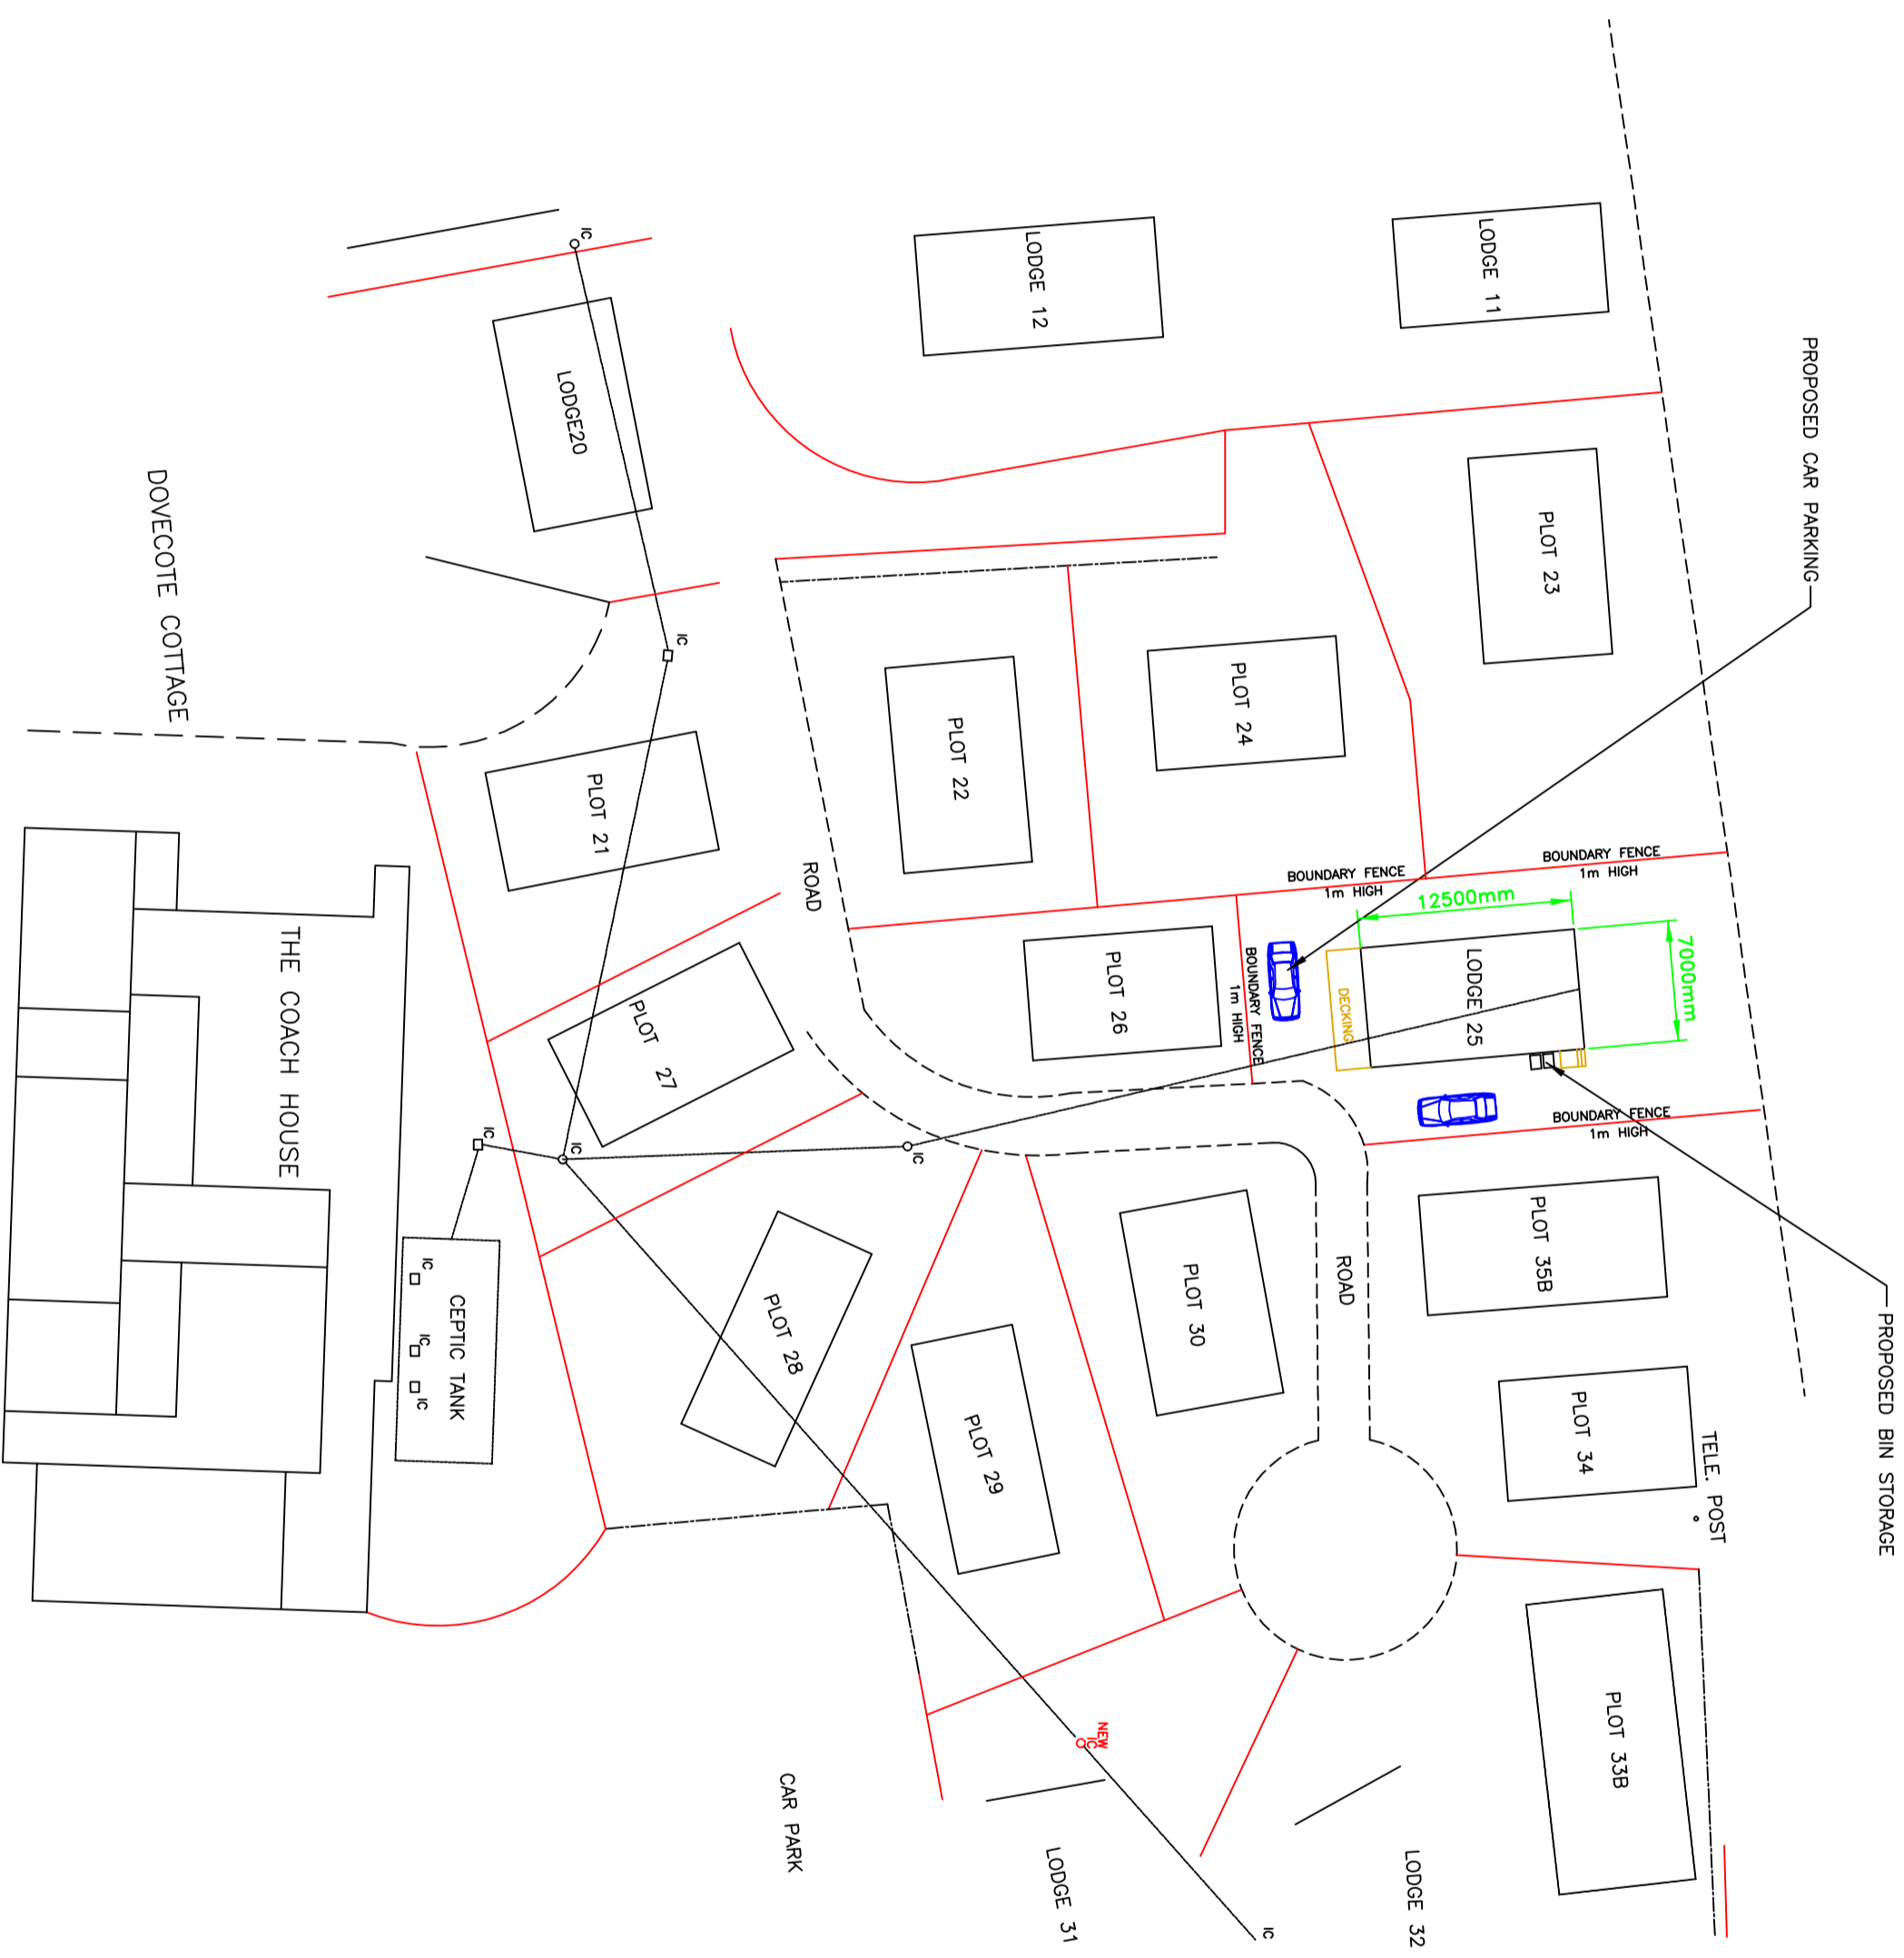

GROUND PLAN

FOR MAIN DWG. SEE LODGE25

TITLE PART SITE PLAN FOR LODGE 25. OTTERBURN LODGE EST. OTTERBURN HALL EST. OTTERBURN. NE19 1HE. FOR J. SUMMERS. ESQ.

REVISION	REVISION	SCALE: 1:400 @ A2	DATE 14-2-17
B	A	DWG. No. LODGE25-1-B	
30-3-17	3-3-17		

