


# EXISTING SITE PLAN

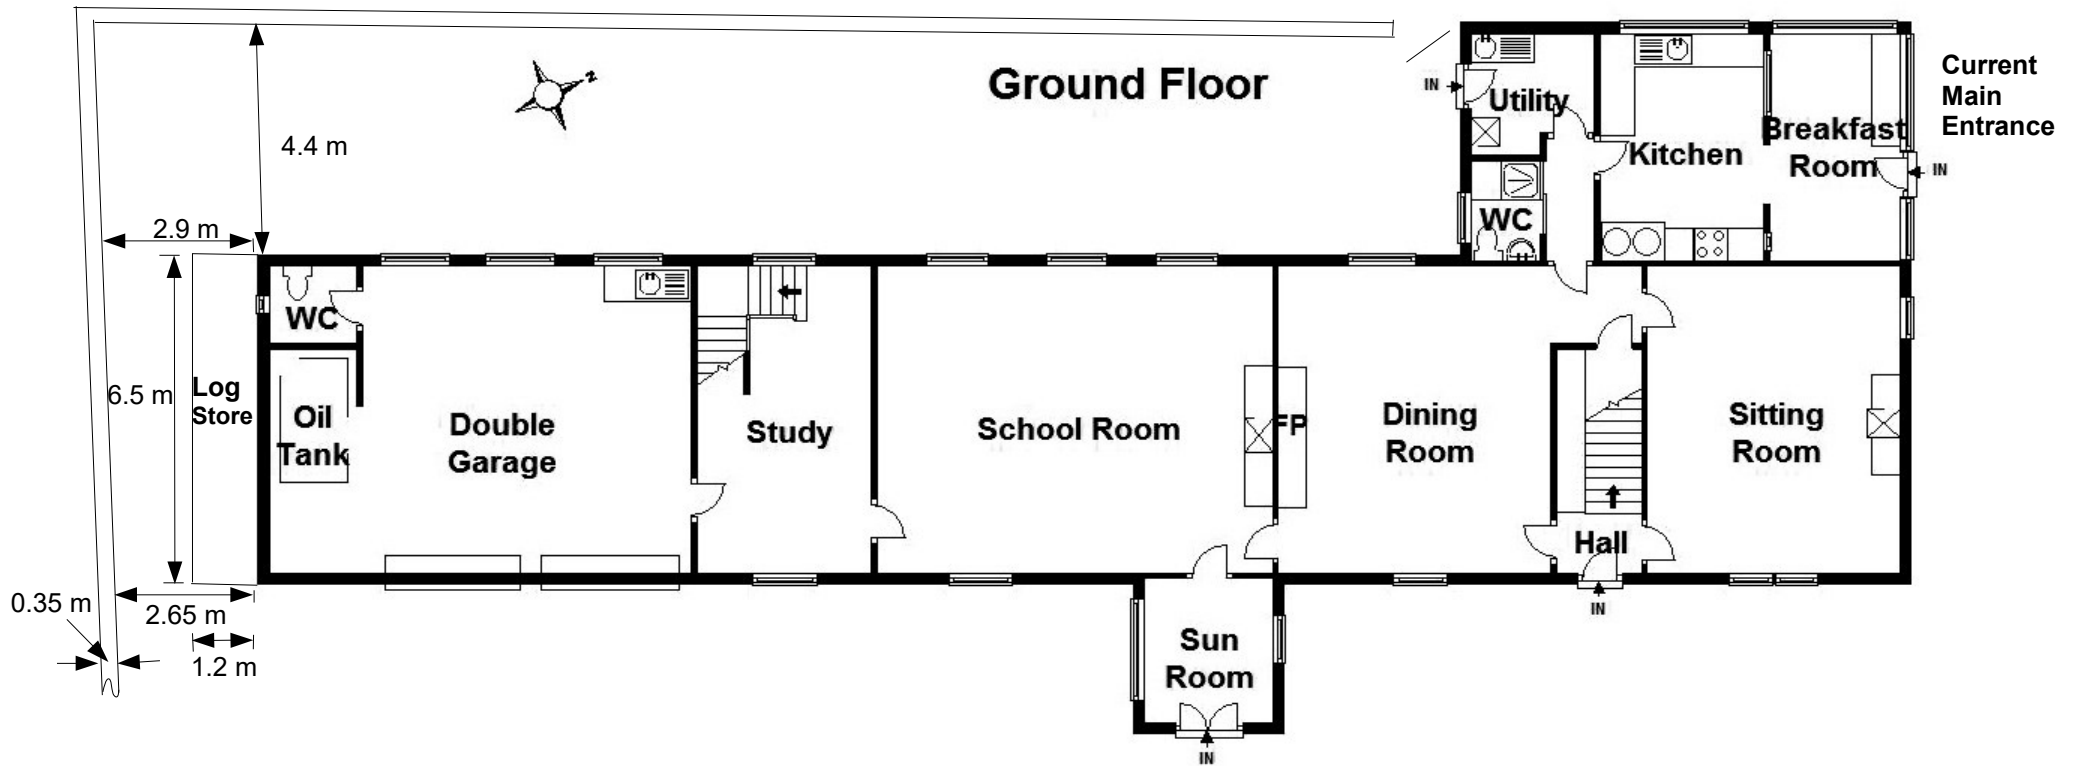

DRAWING NUMBER: 1

SCALE 1:150