


PROPOSED SITE PLAN

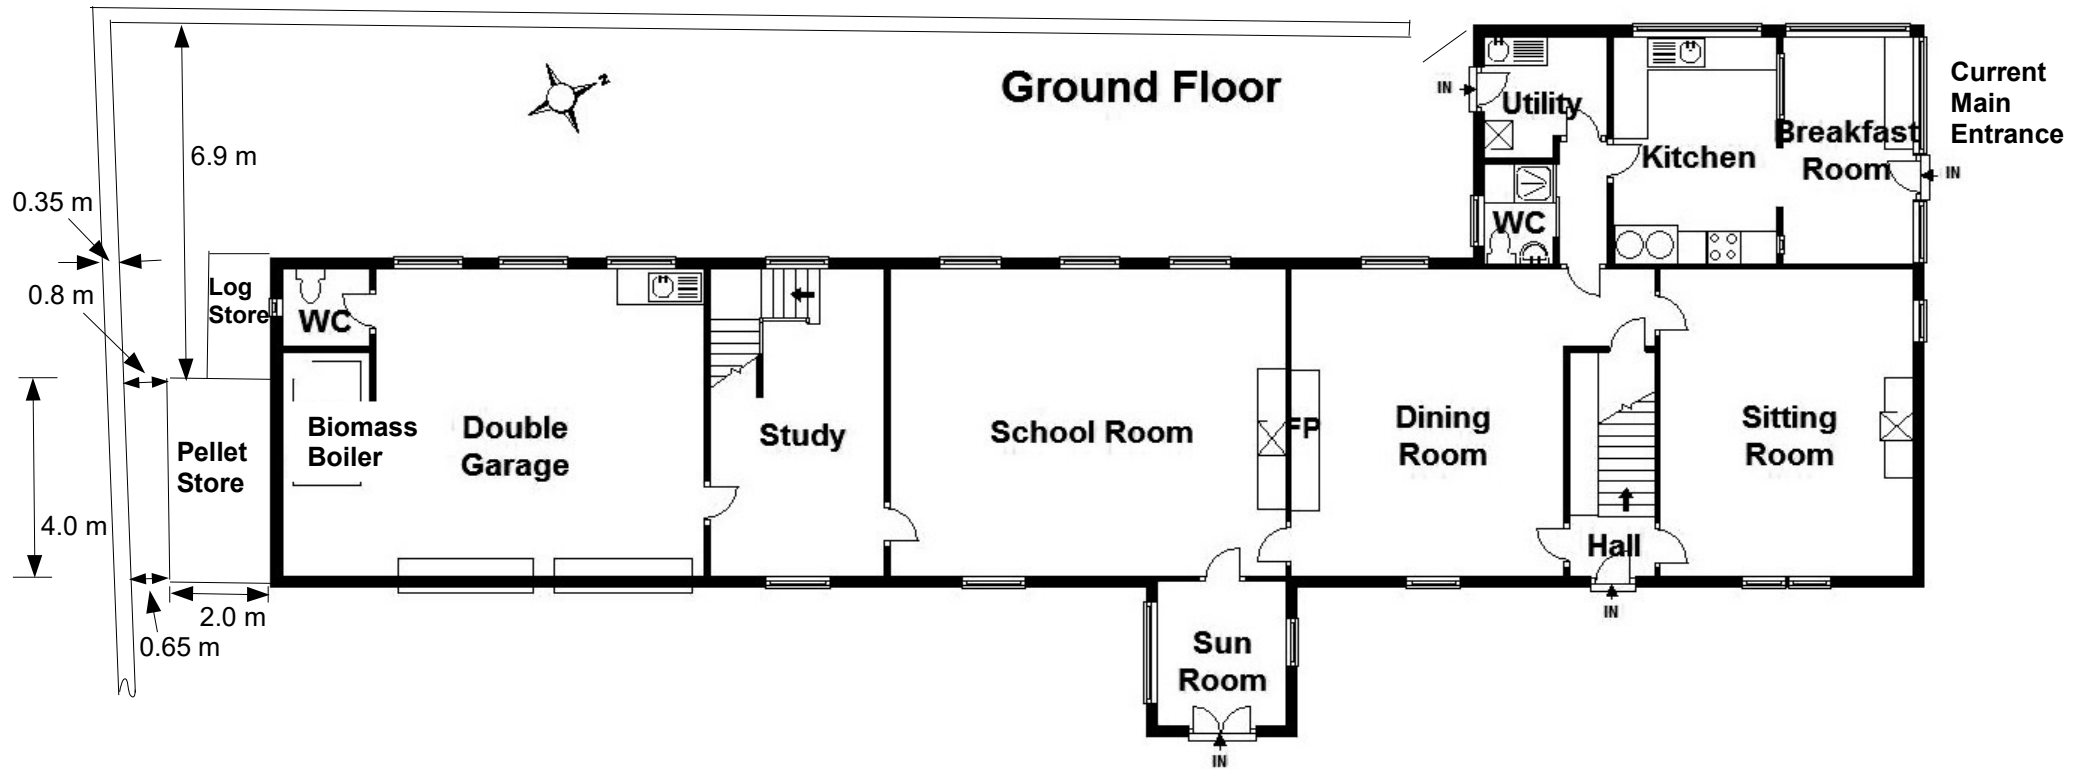

DRAWING NUMBER: 2

SCALE 1:150