




The contractor is to check and verify all building and site dimensions, levels and sewer invert levels at connection points before commencing work. This drawing is to be read with and checked against structural and specialist drawings provided for the work. The contractor is to comply in all respects with the current Building Regulations whether specifically stated on the drawings or not. This drawing and the building works depicted are the copyright of Tims Morris Ltd and may not be reproduced except by permission.

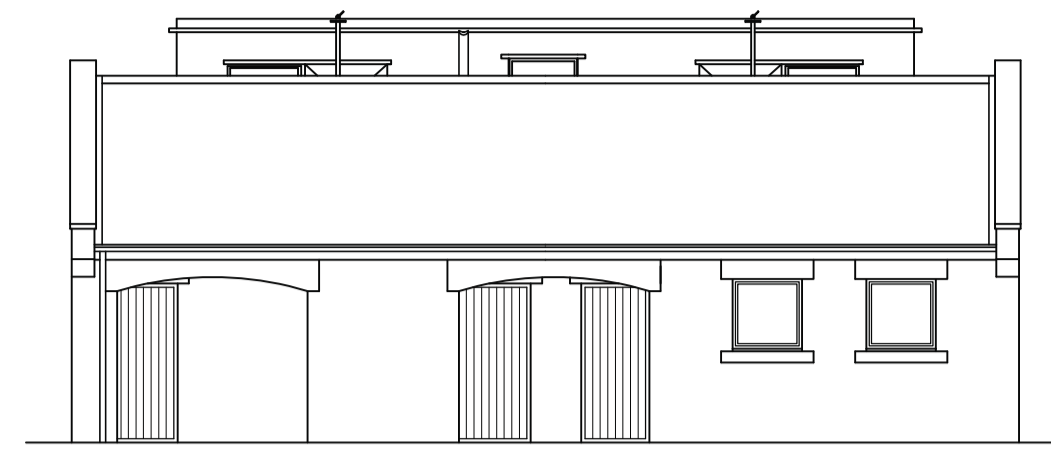


PROPOSED NORTH ELEVATION WITH  
EXISTING VISTOR CENTRE  
scale 1:100

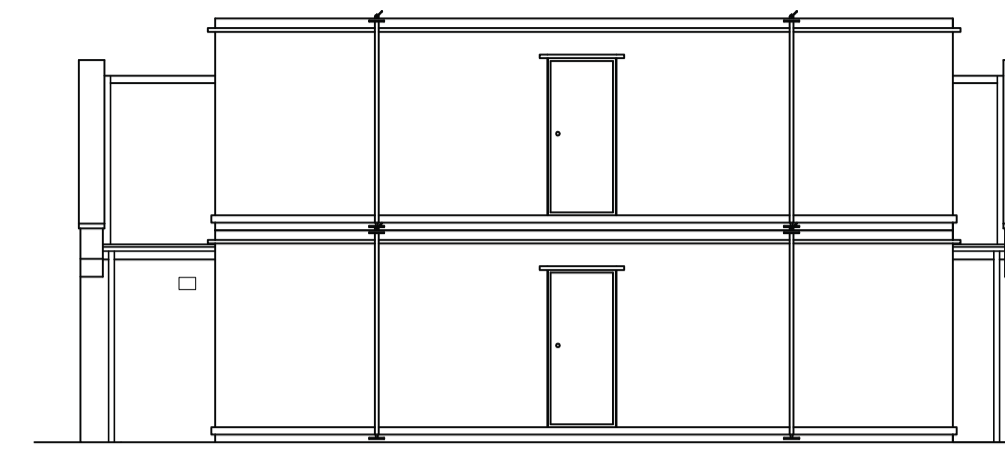


PROPOSED SOUTH ELEVATION WITH  
EXISTING VISTOR CENTRE  
scale 1:100

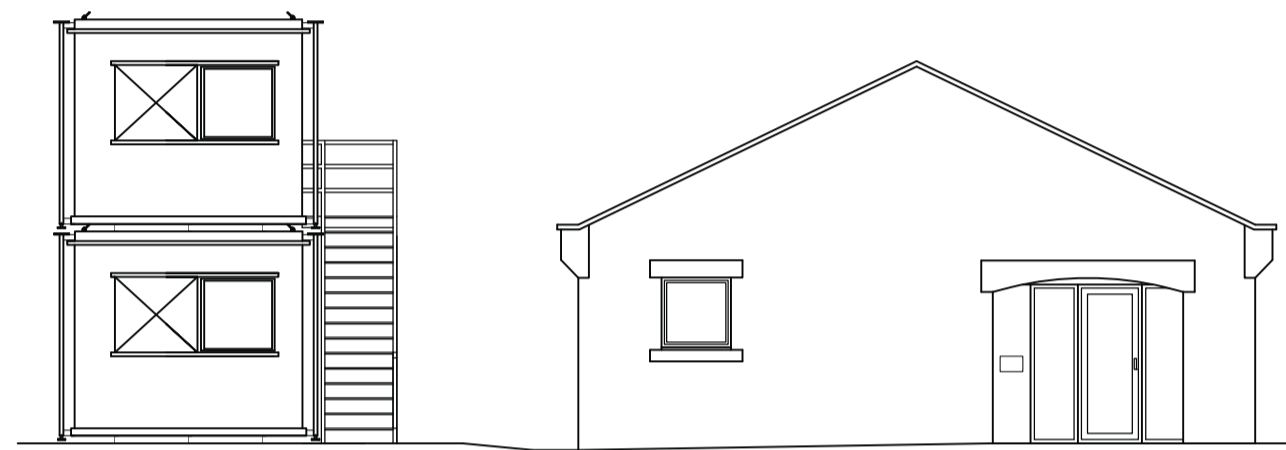


PROPOSED EAST ELEVATION WITH  
EXISTING VISTOR CENTRE  
scale 1:100

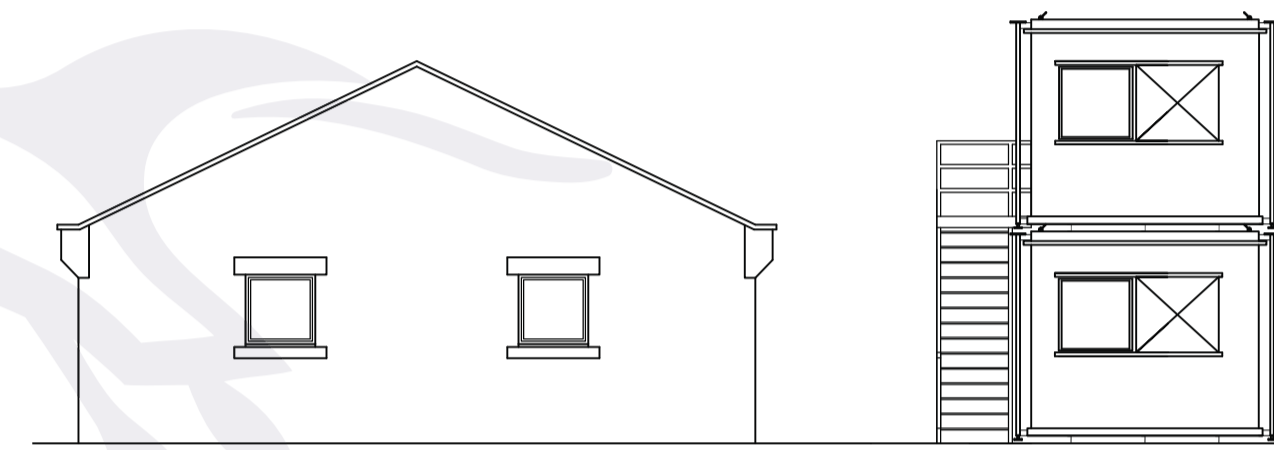


PROPOSED WEST ELEVATION WITH  
EXISTING VISTOR CENTRE  
scale 1:100

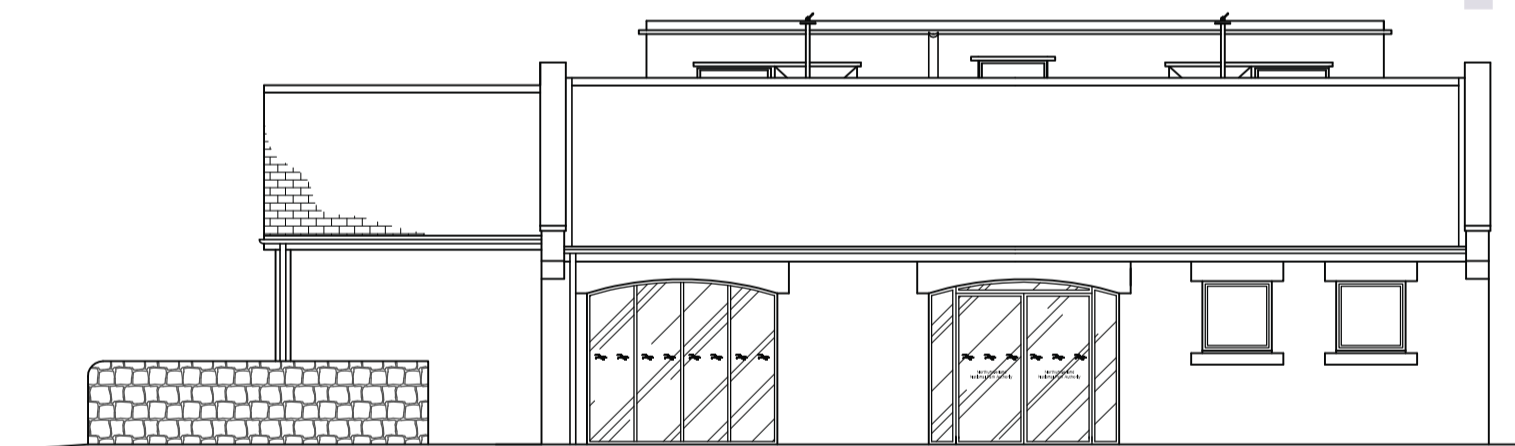


PROPOSED NORTH ELEVATION WITH  
PROPOSED VISTOR CENTRE  
scale 1:100

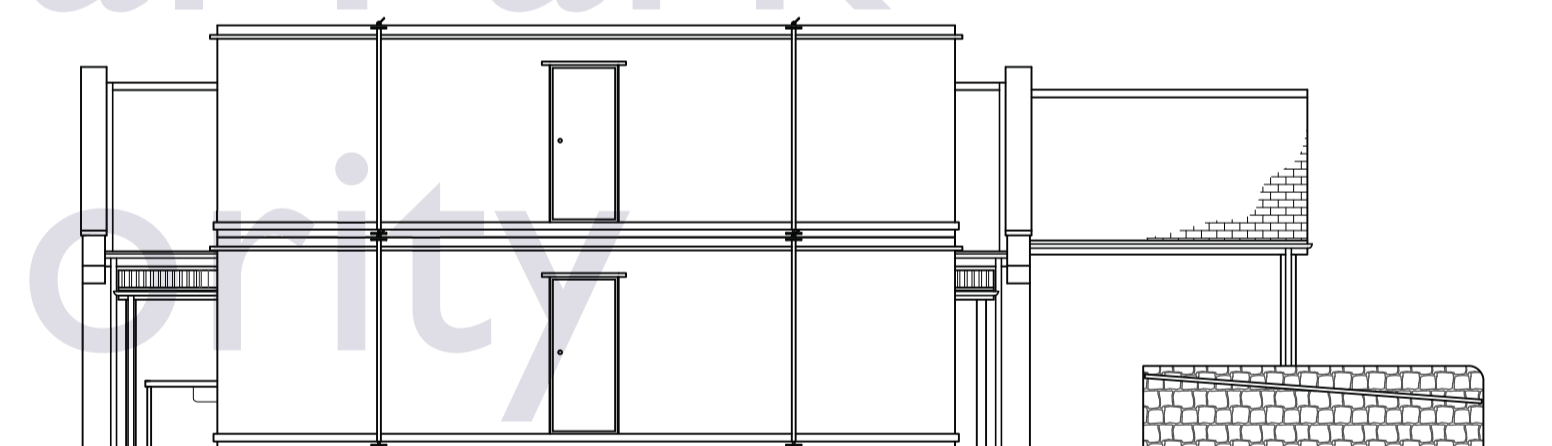

PROPOSED SOUTH ELEVATION WITH  
PROPOSED VISTOR CENTRE  
scale 1:100

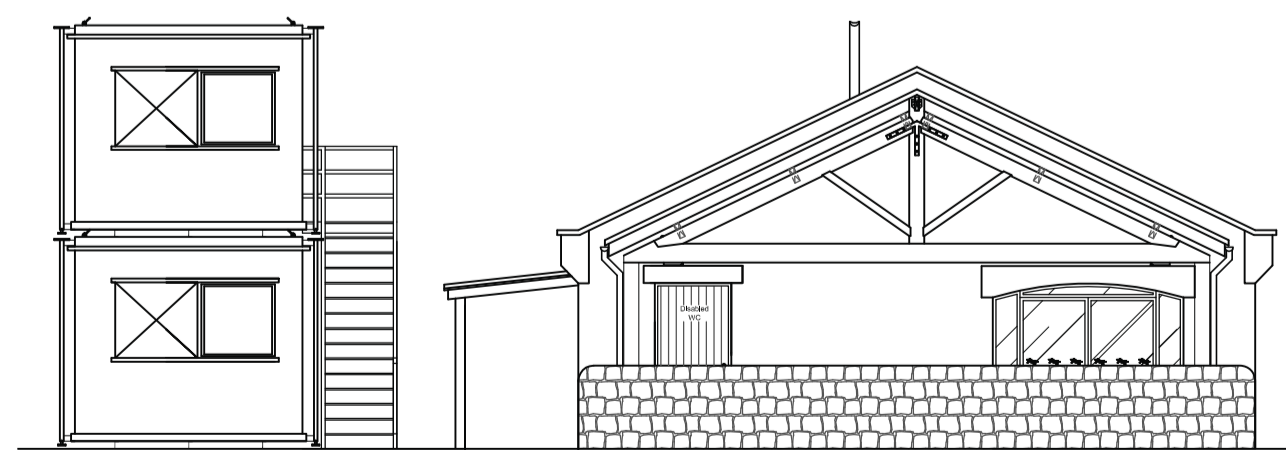

PROPOSED EAST ELEVATION WITH  
PROPOSED VISTOR CENTRE  
scale 1:100

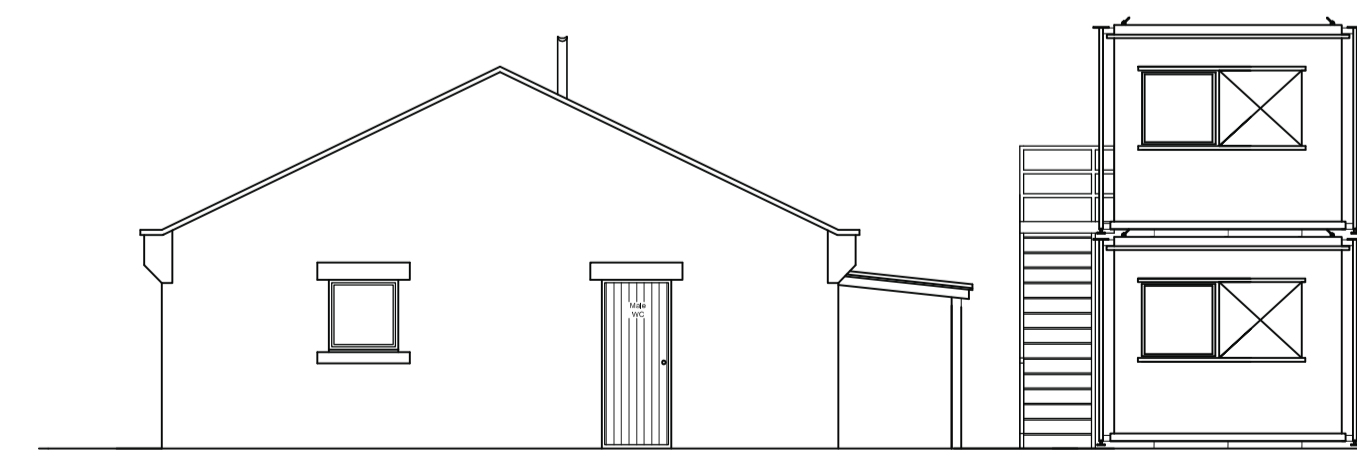

PROPOSED WEST ELEVATION WITH  
PROPOSED VISTOR CENTRE  
scale 1:100

Materials & Finishes Schedule:

ECO Cabin  
Eco Cabins by Elliot UK - White finish stacked arrangement with black painted steel staircase & finish



Client. Northumberland National Park Authority		
Project. Walltown Craggs Visitors Centre		
Drawing Title. Proposed Eco Units & Visitor Centre Elevations		
 <p>T 01434 606 500 F 01434 607 100 E enquiries@timsorris.co.uk Tims Morris Ltd 1a Meal Market Hexham Northumberland NE46 1NF</p>		
Scale As shown	Drawn By KM	Drwg No. 140040-08
Date Aug '14	Revision	