
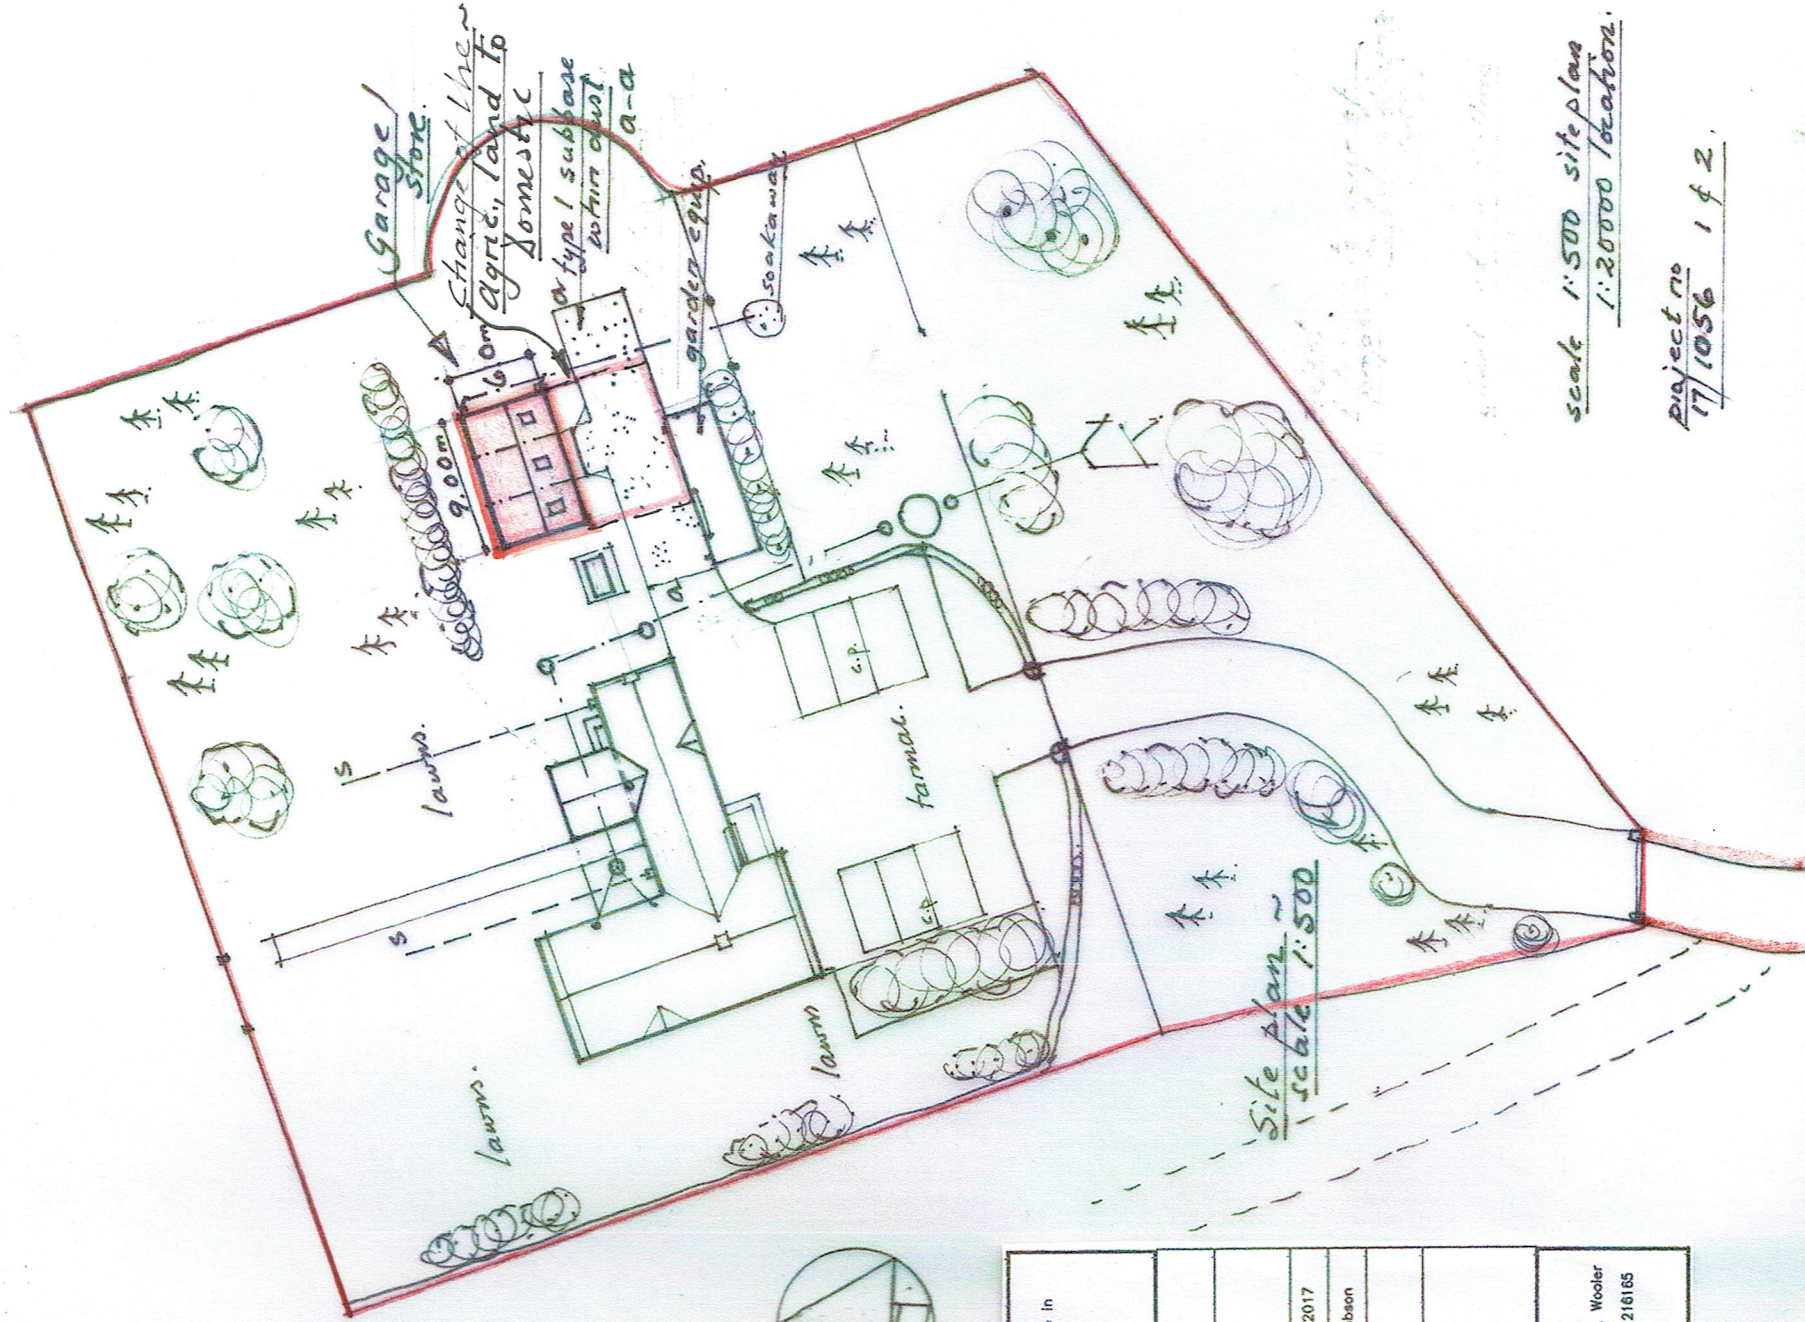


Kilham Longknowe Farm Holding

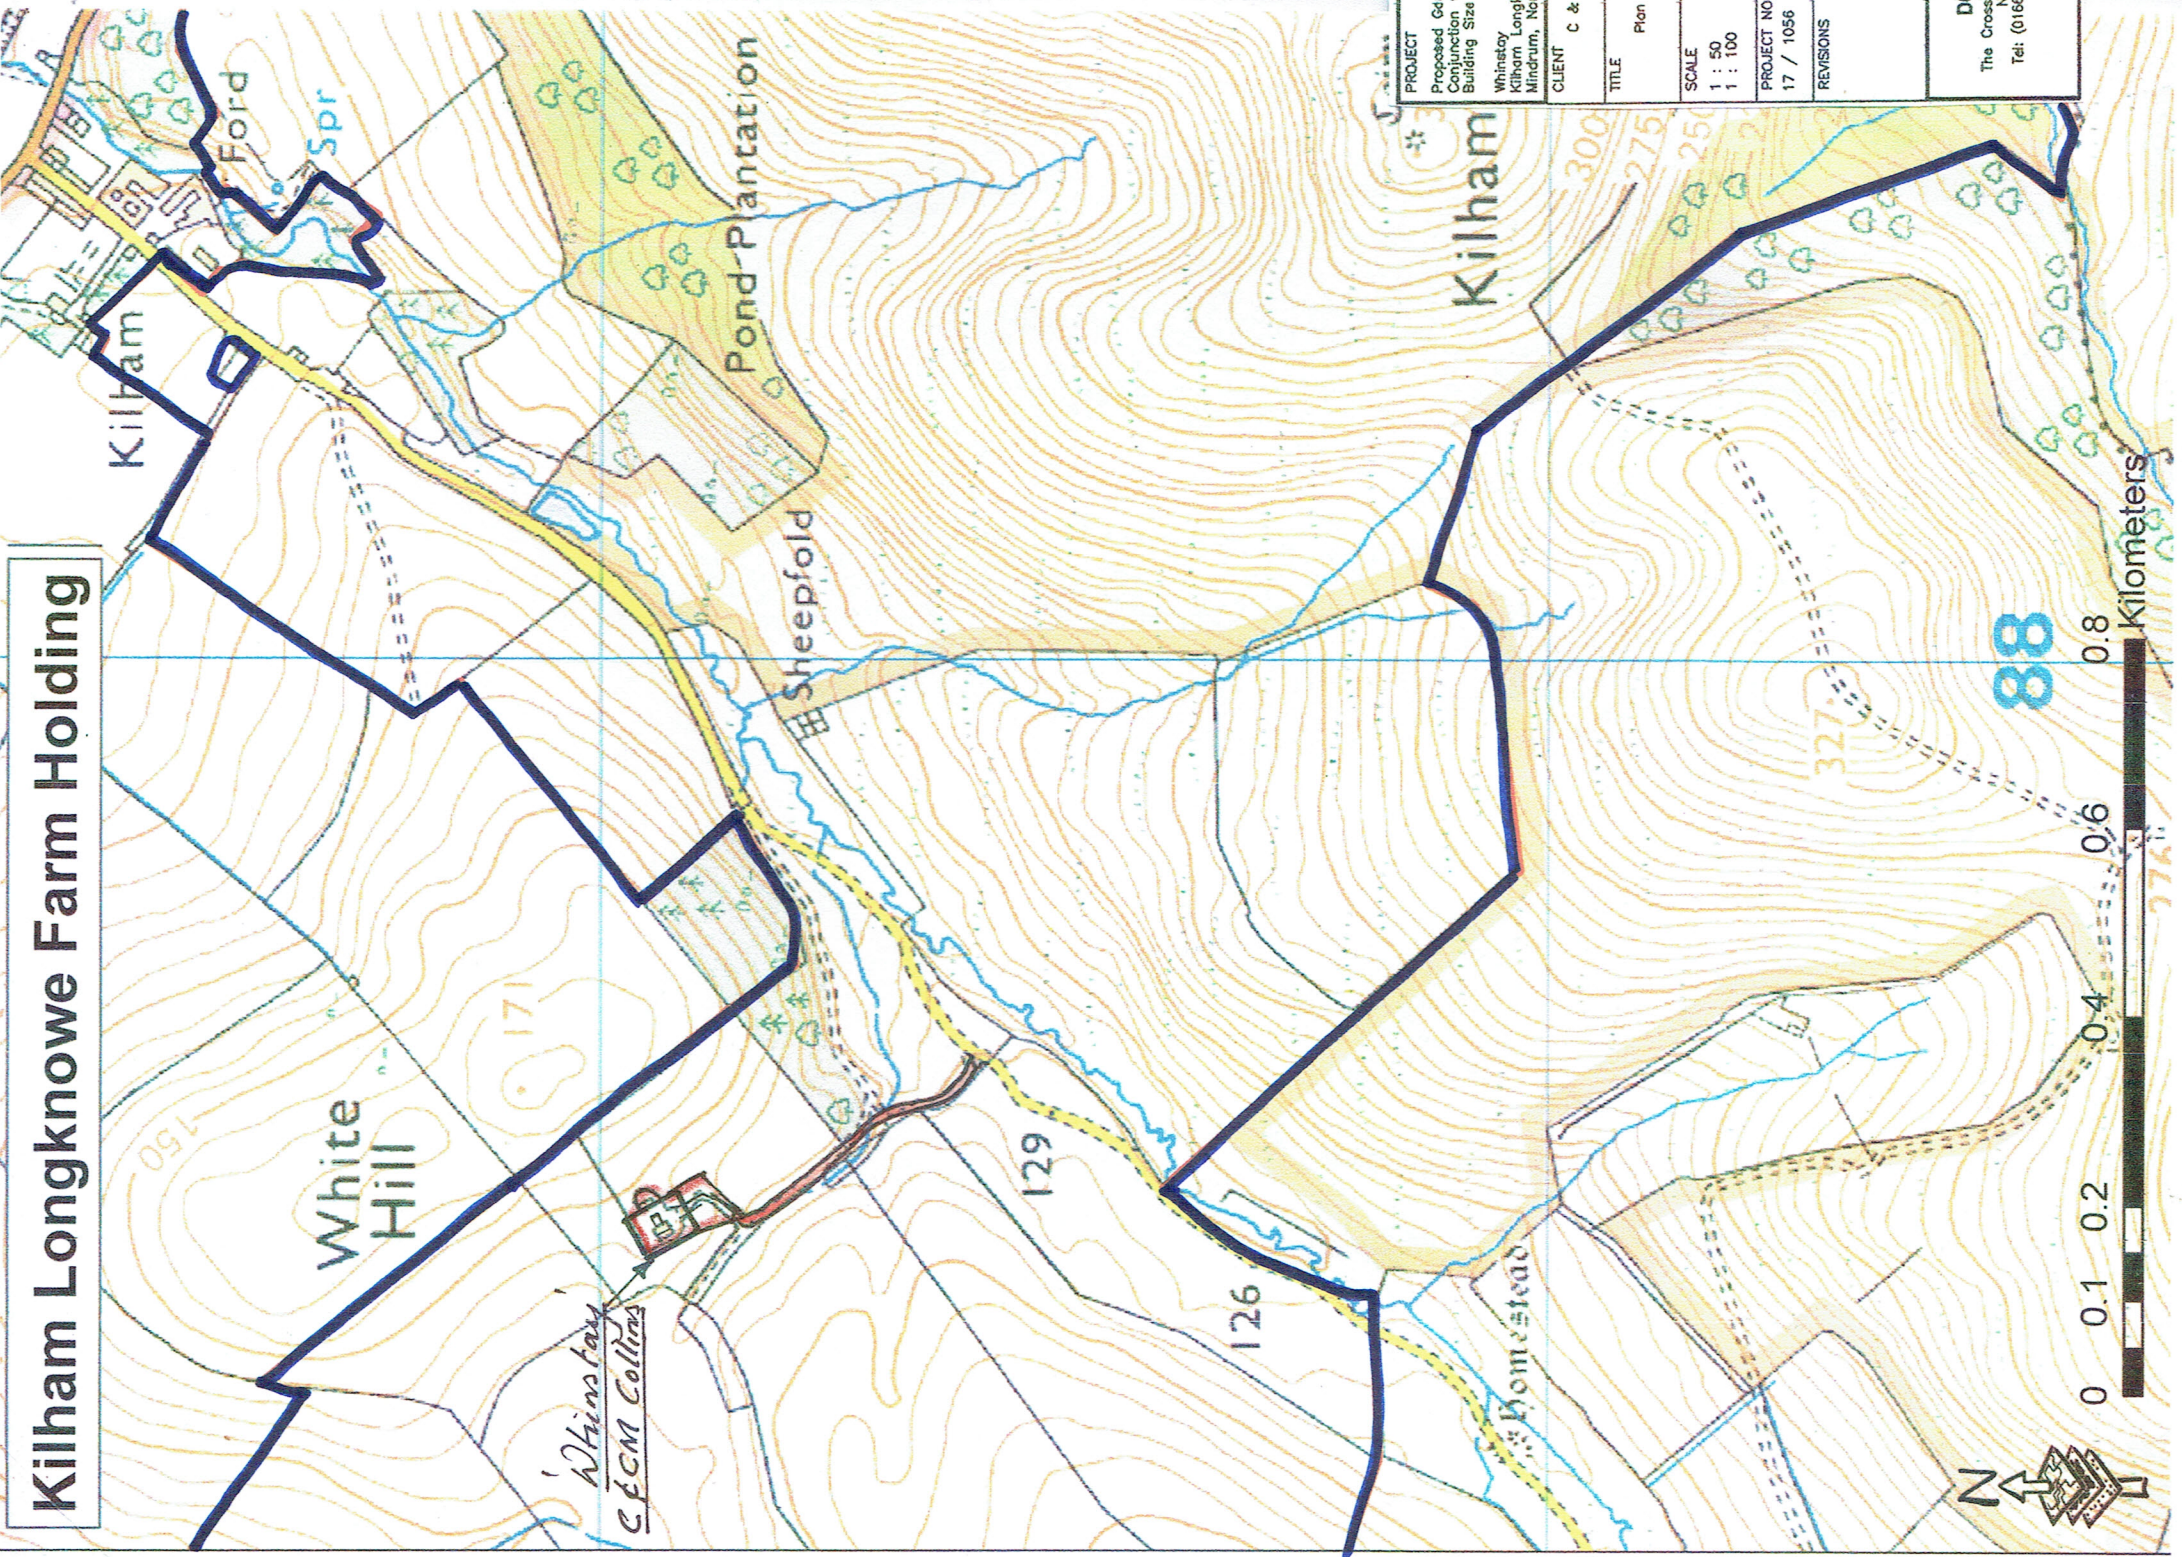

PROJECT Proposed Garage Store Building for use in Conjunction with Existing Property Building Size 9.0m x 6.0m	
CLIENT Whinstary Kilham Longknowe Minderam, Northumberland, TD12 4QS C & C.M Collins	
TITLE Plan as proposed	
SCALE 1 : 50 1 : 100	DATE April 2017
PROJECT NO. 17 / 1056	DRN BY D. Dobson
REVISIONS	DWG NO. 01 & 02
DOBSONS DESIGN LTD The Crossings, Yeovering, Kirtlington, Wooster Northampton, NN71 6HG Tel: (01608) 215333 Fax: (01608) 216165 DOBSONS DESIGN LTD	

scale 1:500 site plans
 1:20000 location
 project no
 17/1056 1 of 2