

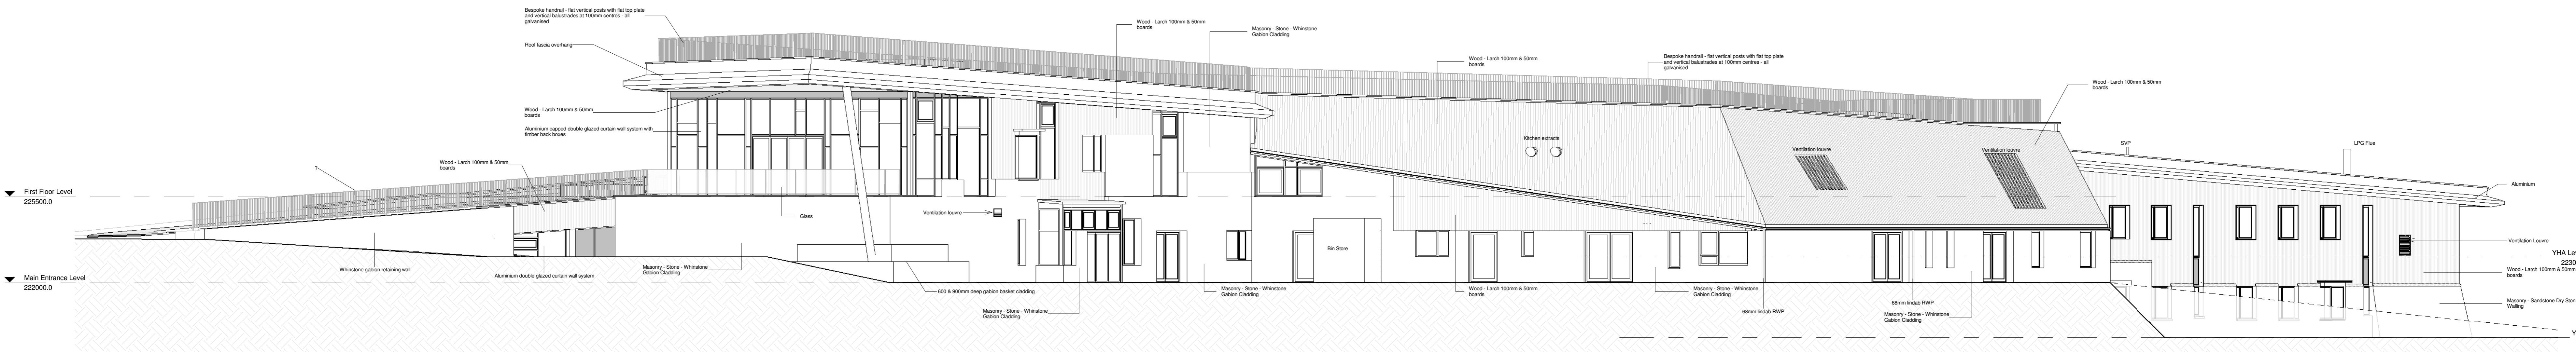



NOTES:
 1. DO NOT SCALE from the drawing
 2. Further dimensions required to be requested from the project technical team
 3. Report discrepancies to JDDK project team immediately
 4. This model file contains the following consultants model files:
 a) 3736-CAD-ZZ-XX-M3-ME-001-The_Sill
 b) The_Sill_Model (2015.06.12)

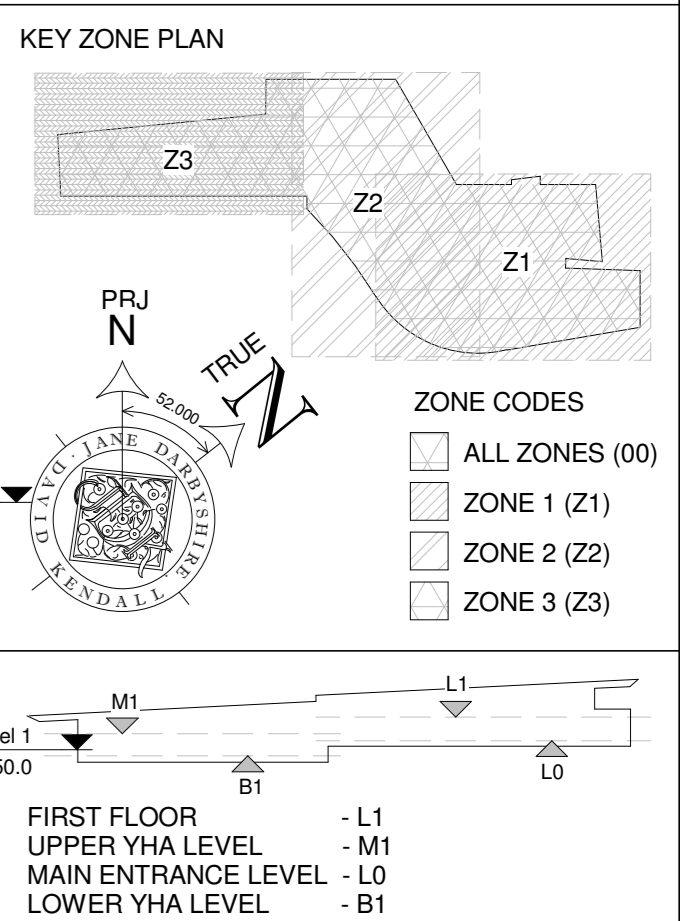


1 North Elevation
1 : 100

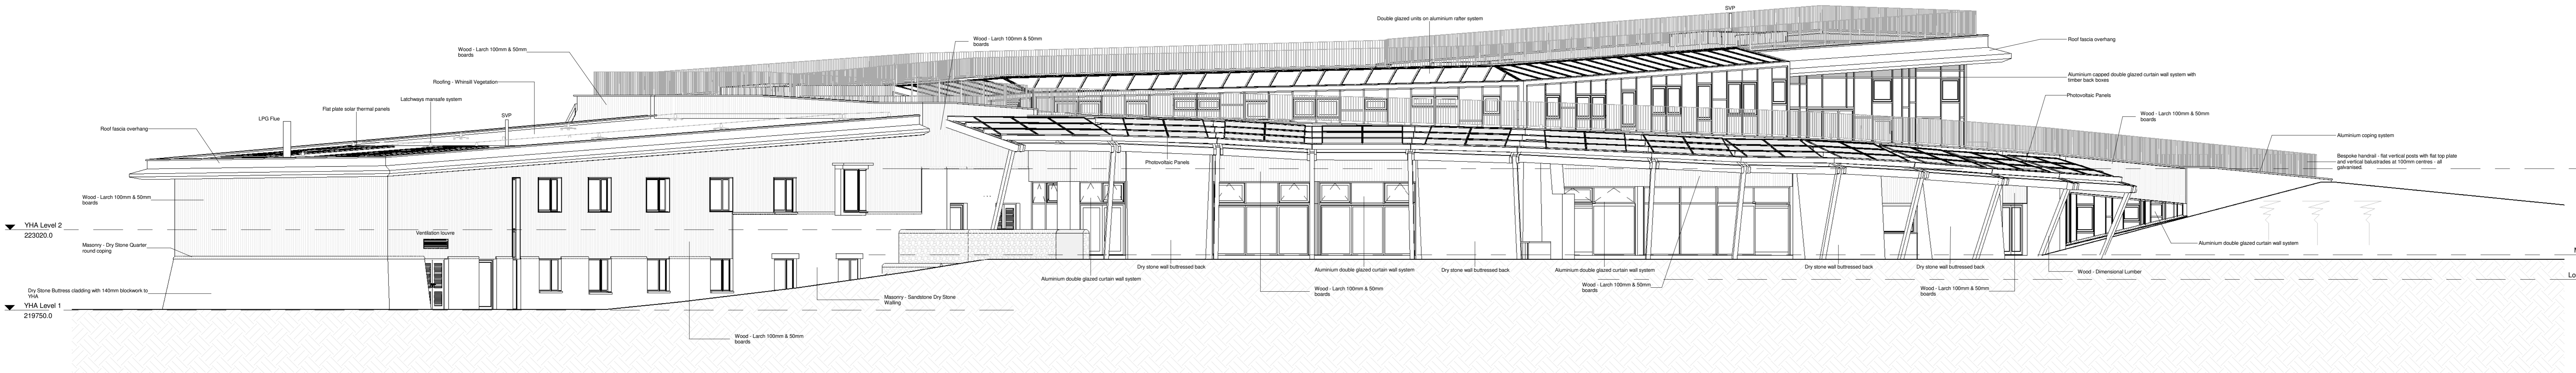

2 South Elevation
1 : 100

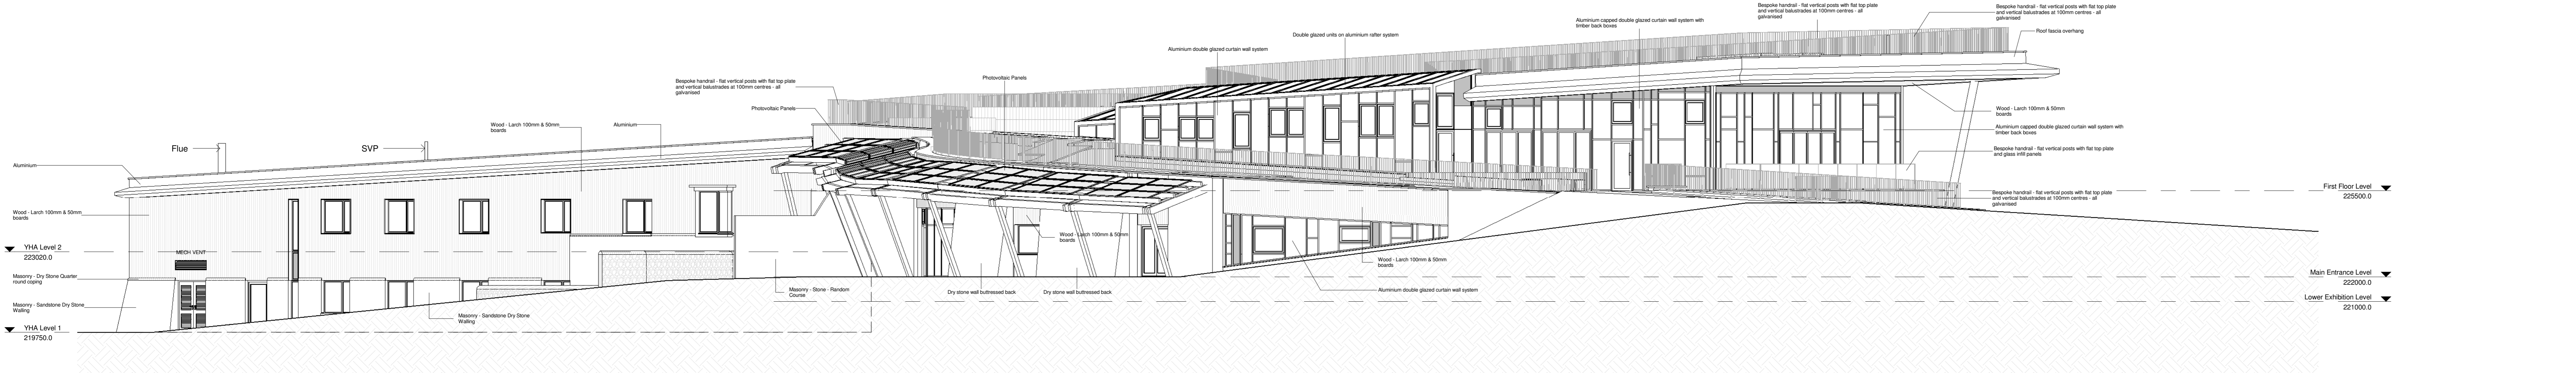

3 East Elevation
1 : 100

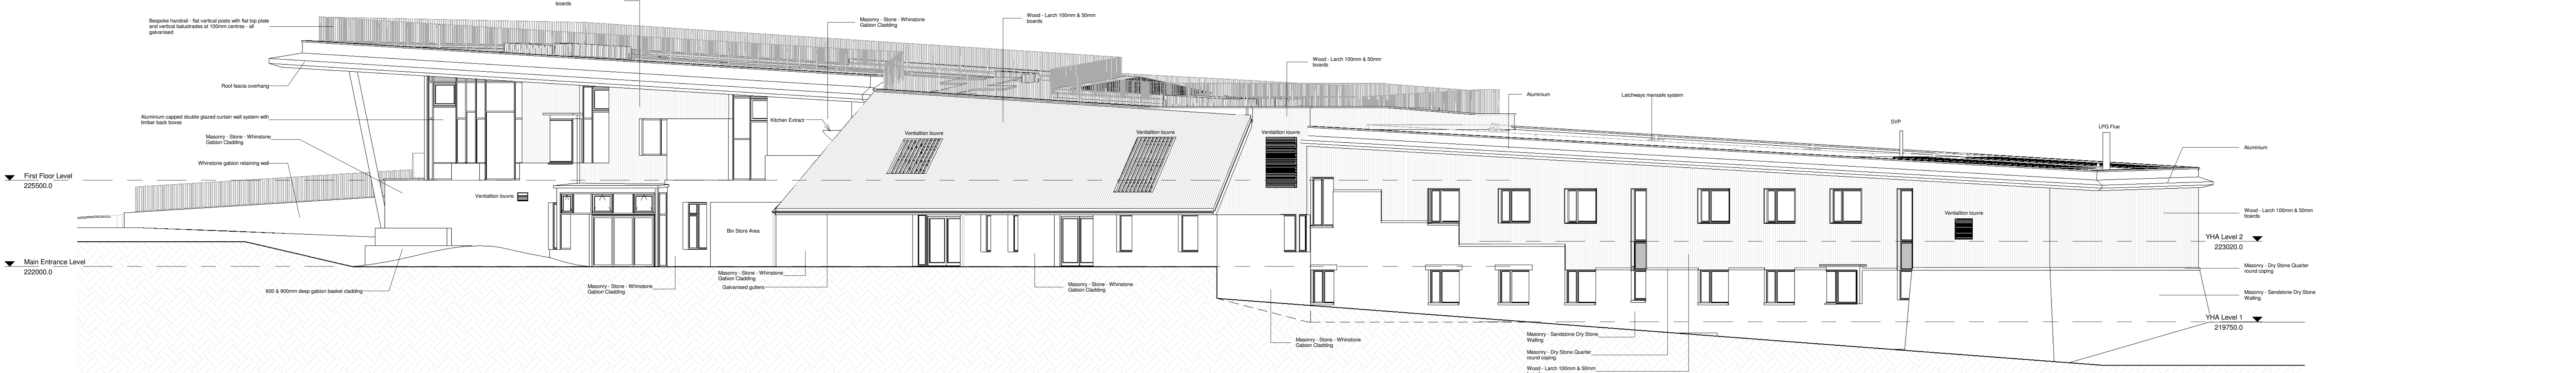

4 West Elevation
1 : 100

C 2	M1	2015.10.10	Issues for revised planning application
C 1	M1	2015.09.29	Final Issue for Construction
REV	BY	DATE	DESCRIPTION
REVISION LOG			
Jane Darbyshire and David Kendall Ltd Chartered Architects and Landscape Architects Millmount Portland Road Newcastle Upon Tyne NE5 3AL Telephone: +44 (0) 191 286 5811 Facsimile: +44 (0) 191 286 5810 email: jane.darbyshire@jddk.co.uk www.jddk.co.uk			
CLIENT			
NNPA/YHA			
PROJECT TITLE			
THE SILL PROJECT			
TITLE			
ELEVATIONS SHEET - VE			
MAIN CONTRACTOR			
SIR ROBERT McALPINE			
QUANTITY SURVEYOR		MSE CONSULTANT	
GARDNER & THEOBOLD		CAD21	
STRUCTURAL CONSULTANT		OTHER CONSULTANT	
PATRICK PARSONS			
DRAWING No.			
SIL-JDDK-XX-XX-DR-A-(20)3001A C2			
JDDK PROJECT REF: 3314 JDDK DRAWING NO: 30.01A			
SCALE: 1 : 100 @ A0 ISSUE DATE: 09/17/15			
DRAWN BY: Author CHECKED BY: Checker			
STATUS: S1 PURPOSE OF ISSUE: CONSTRUCTION			