

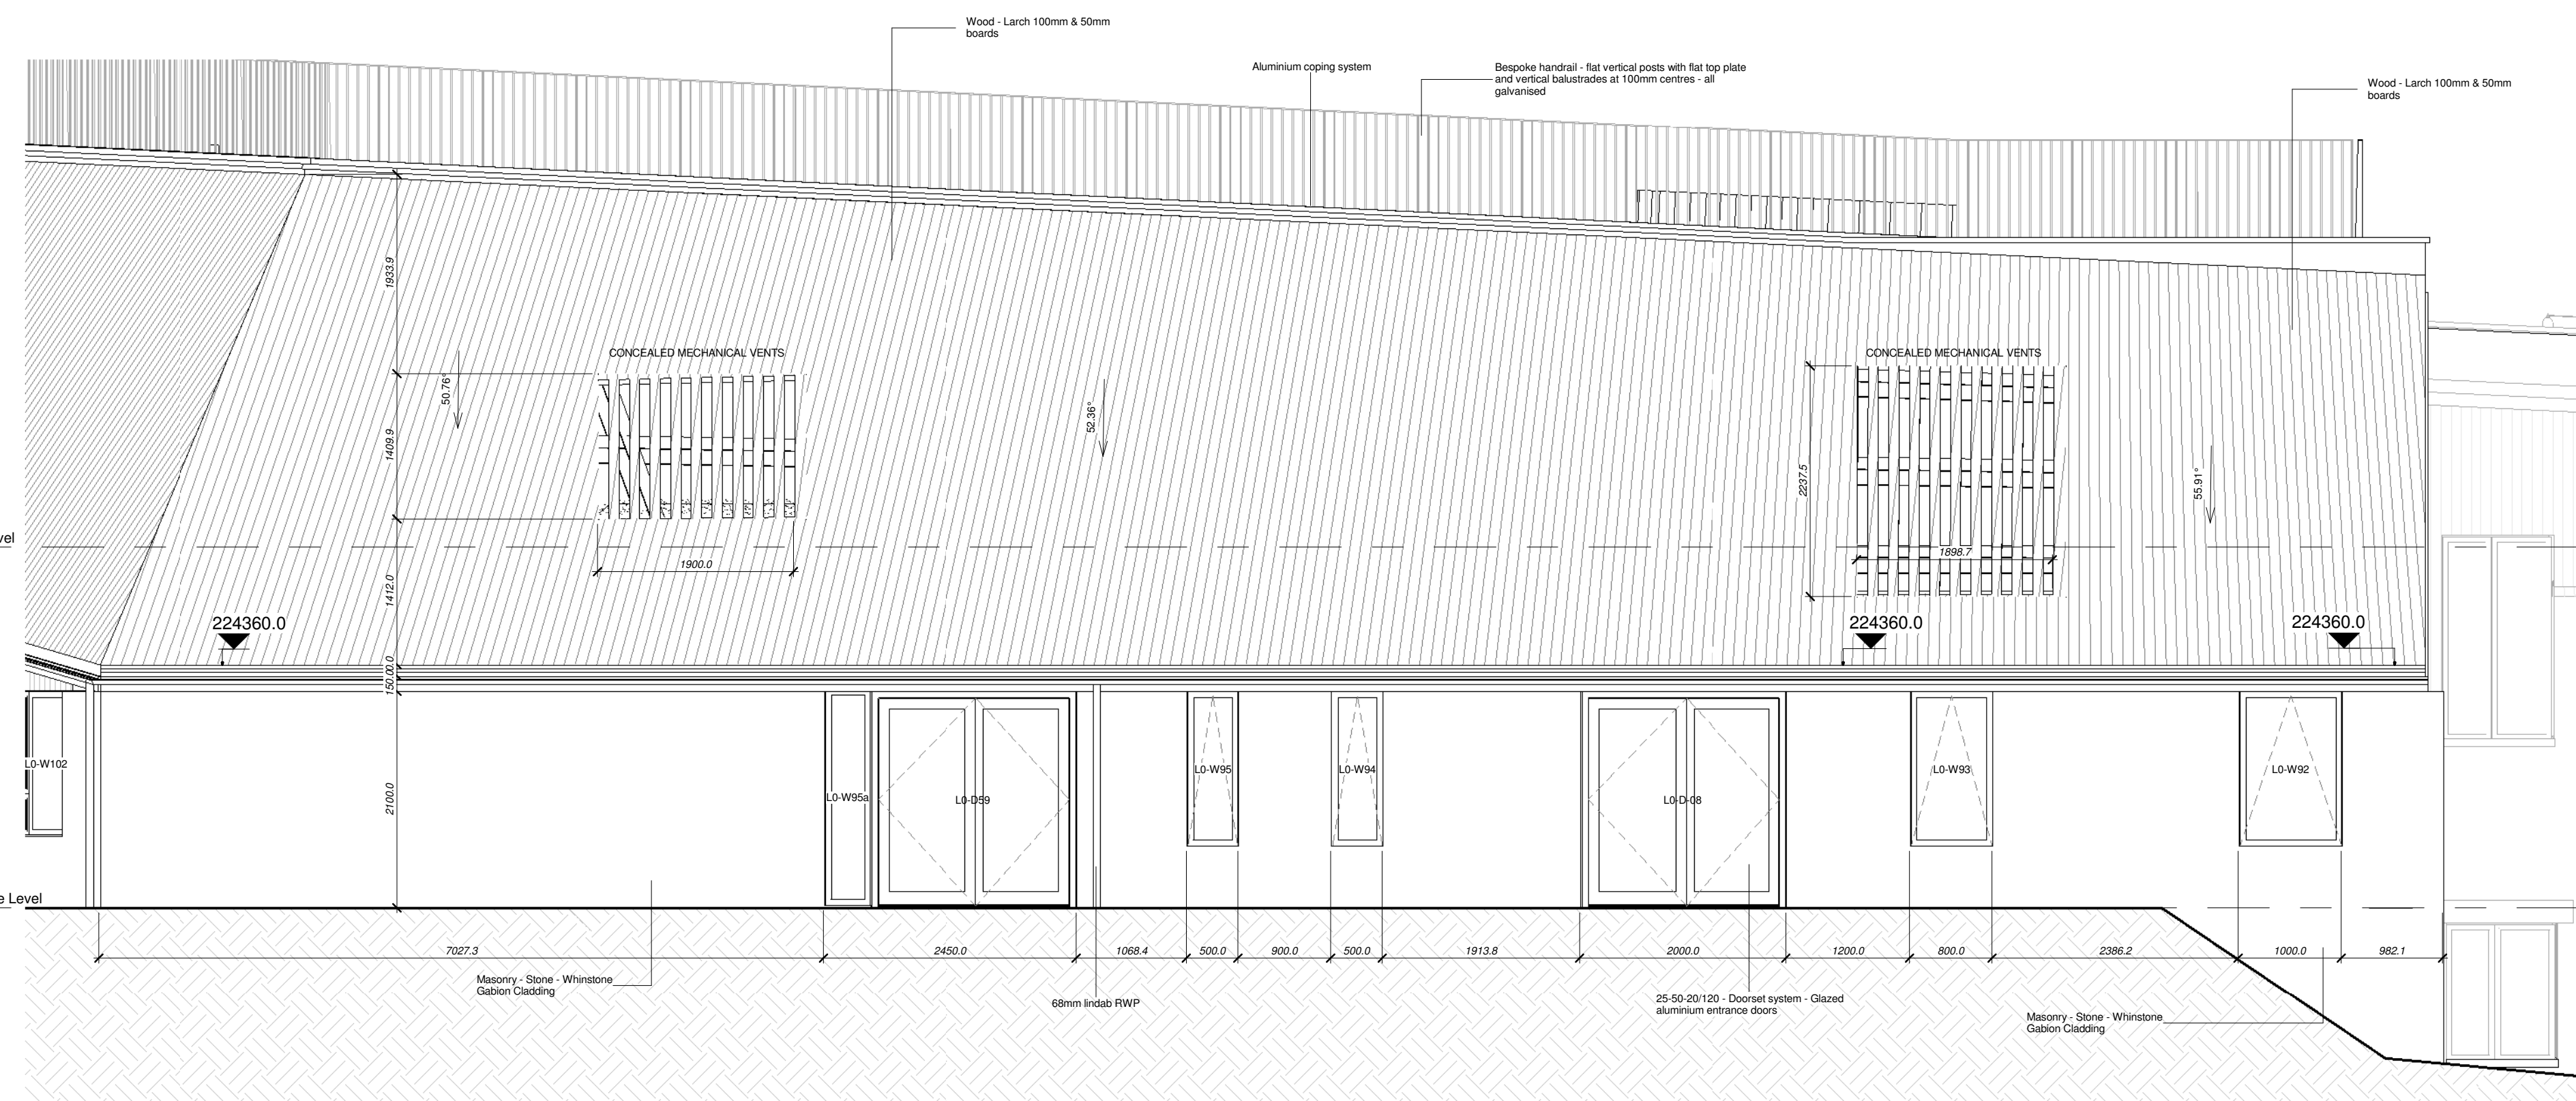


1 Elevation 4
1 : 50


- NOTES:
- DO NOT SCALE from the drawing
 - Further dimensions required to be requested from the project technical team
 - Report discrepancies to JDDK project team immediately
 - This model file contains the following consultants model files:
 - 3736-CAD-ZZ-XX-M3-ME-001-The_Sill
 - The_Sill_Model (2015.06.12)

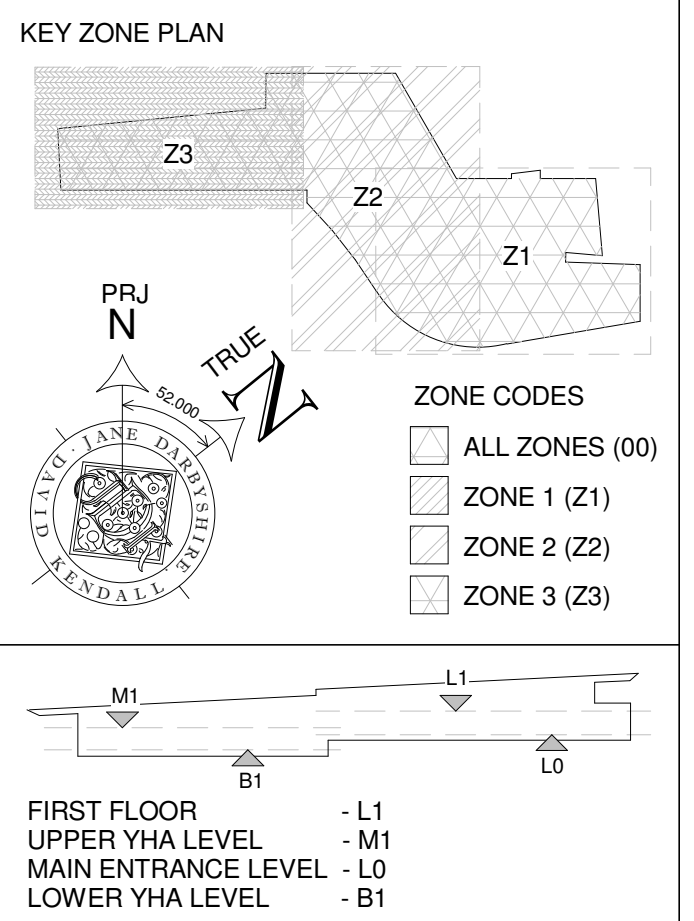


2 Elevation 5
1 : 50

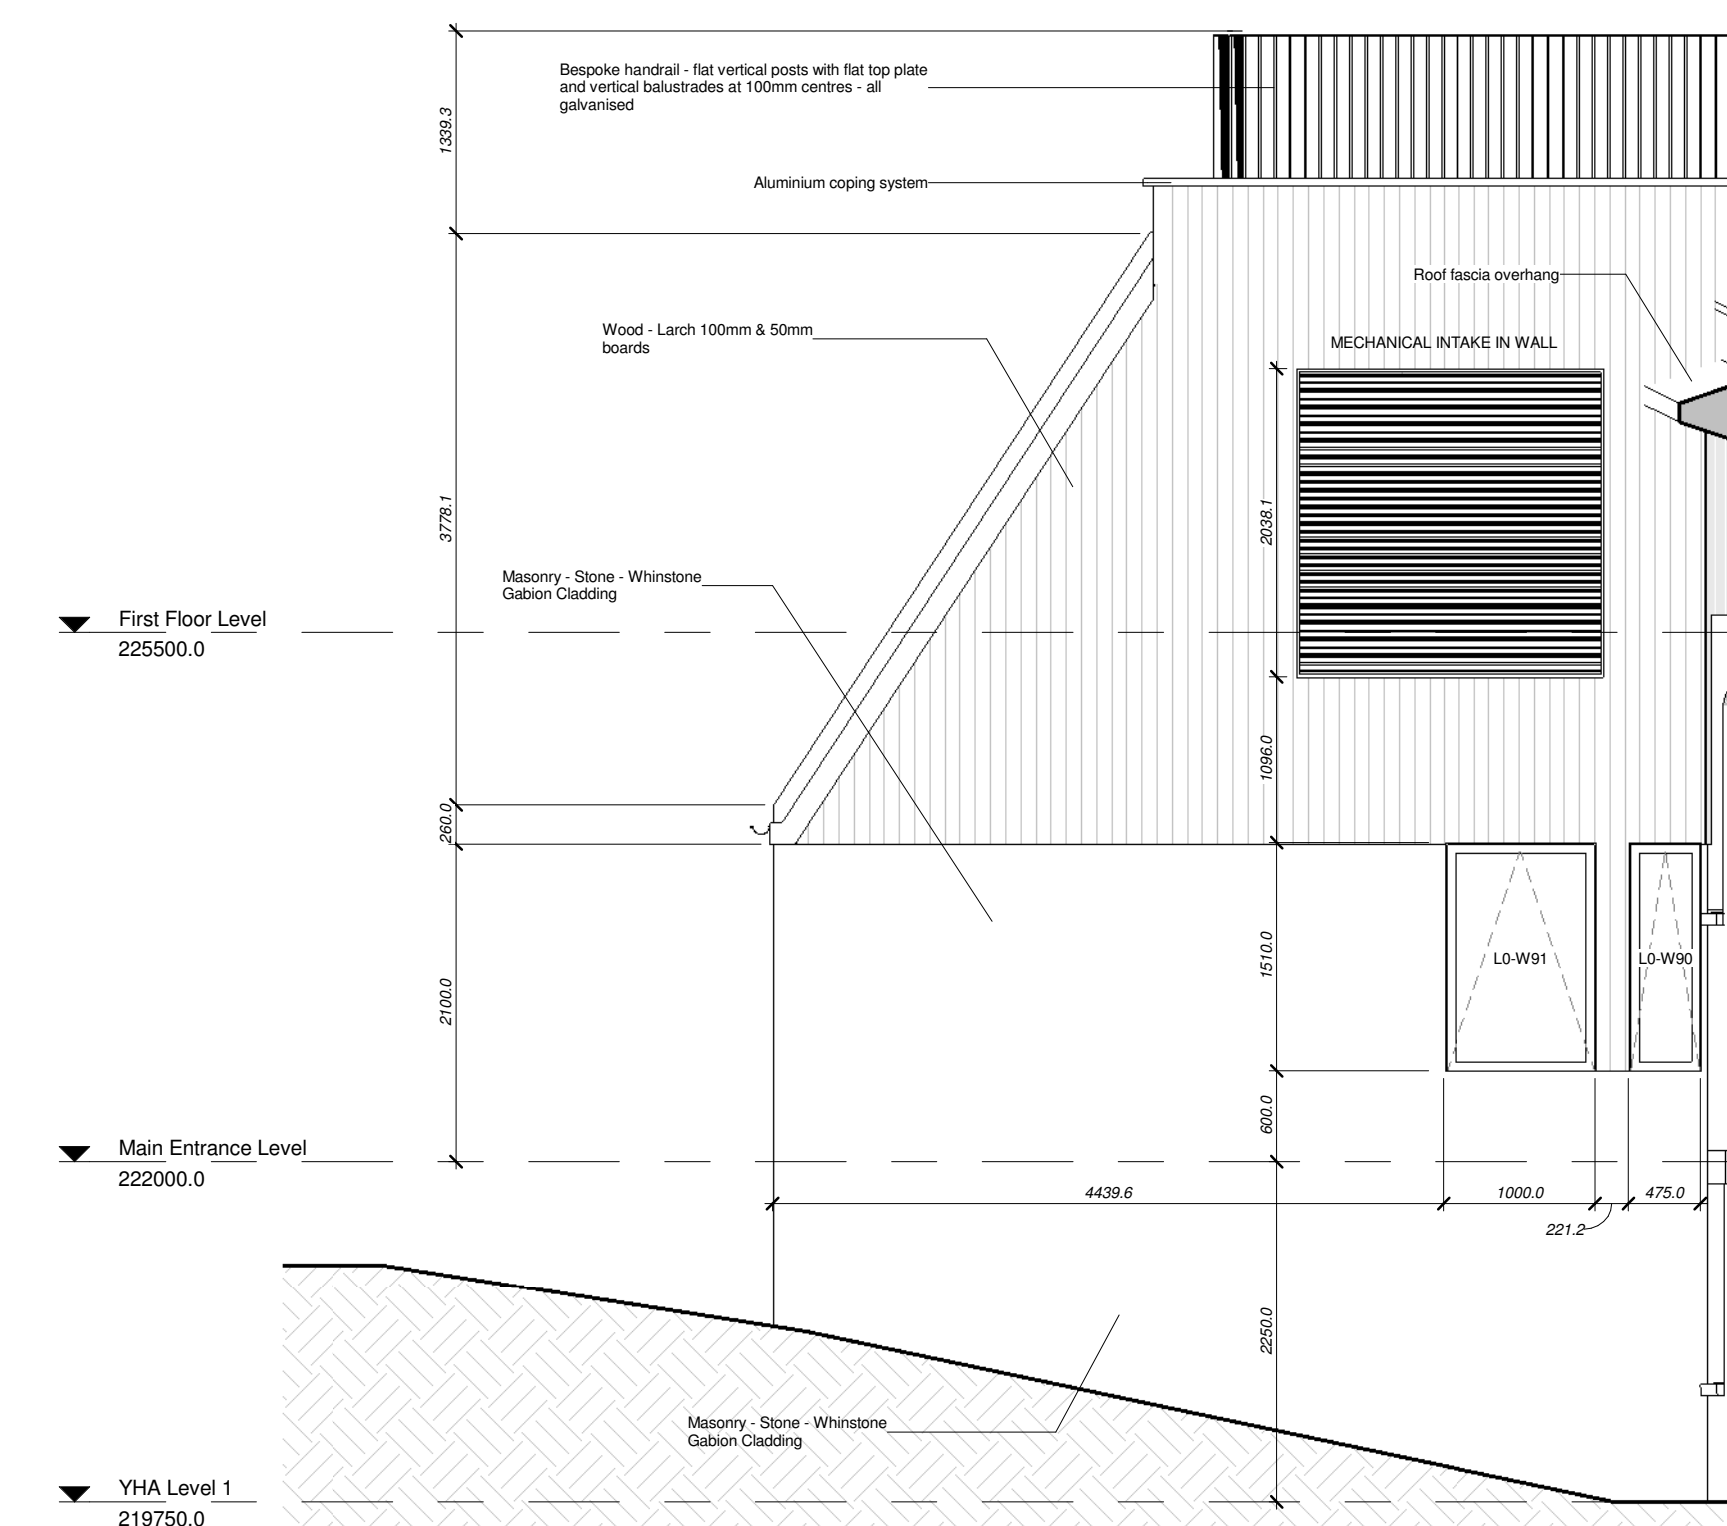

3 Elevation 6
1 : 50

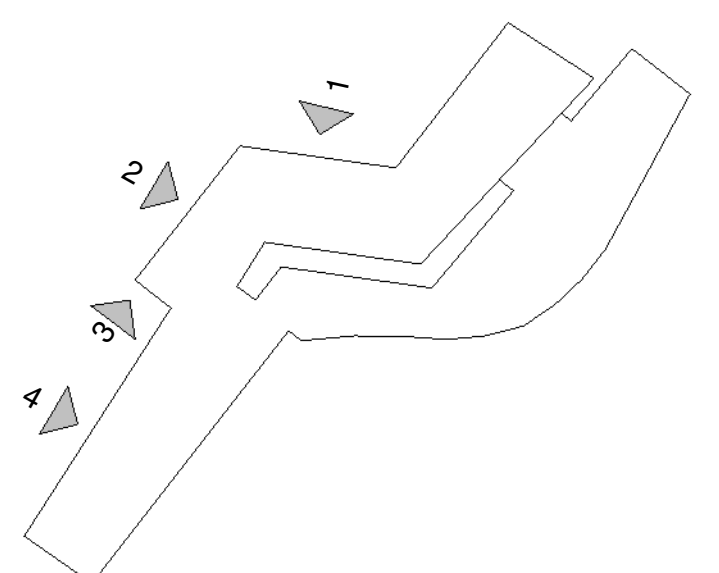

Elevation Key 30.11

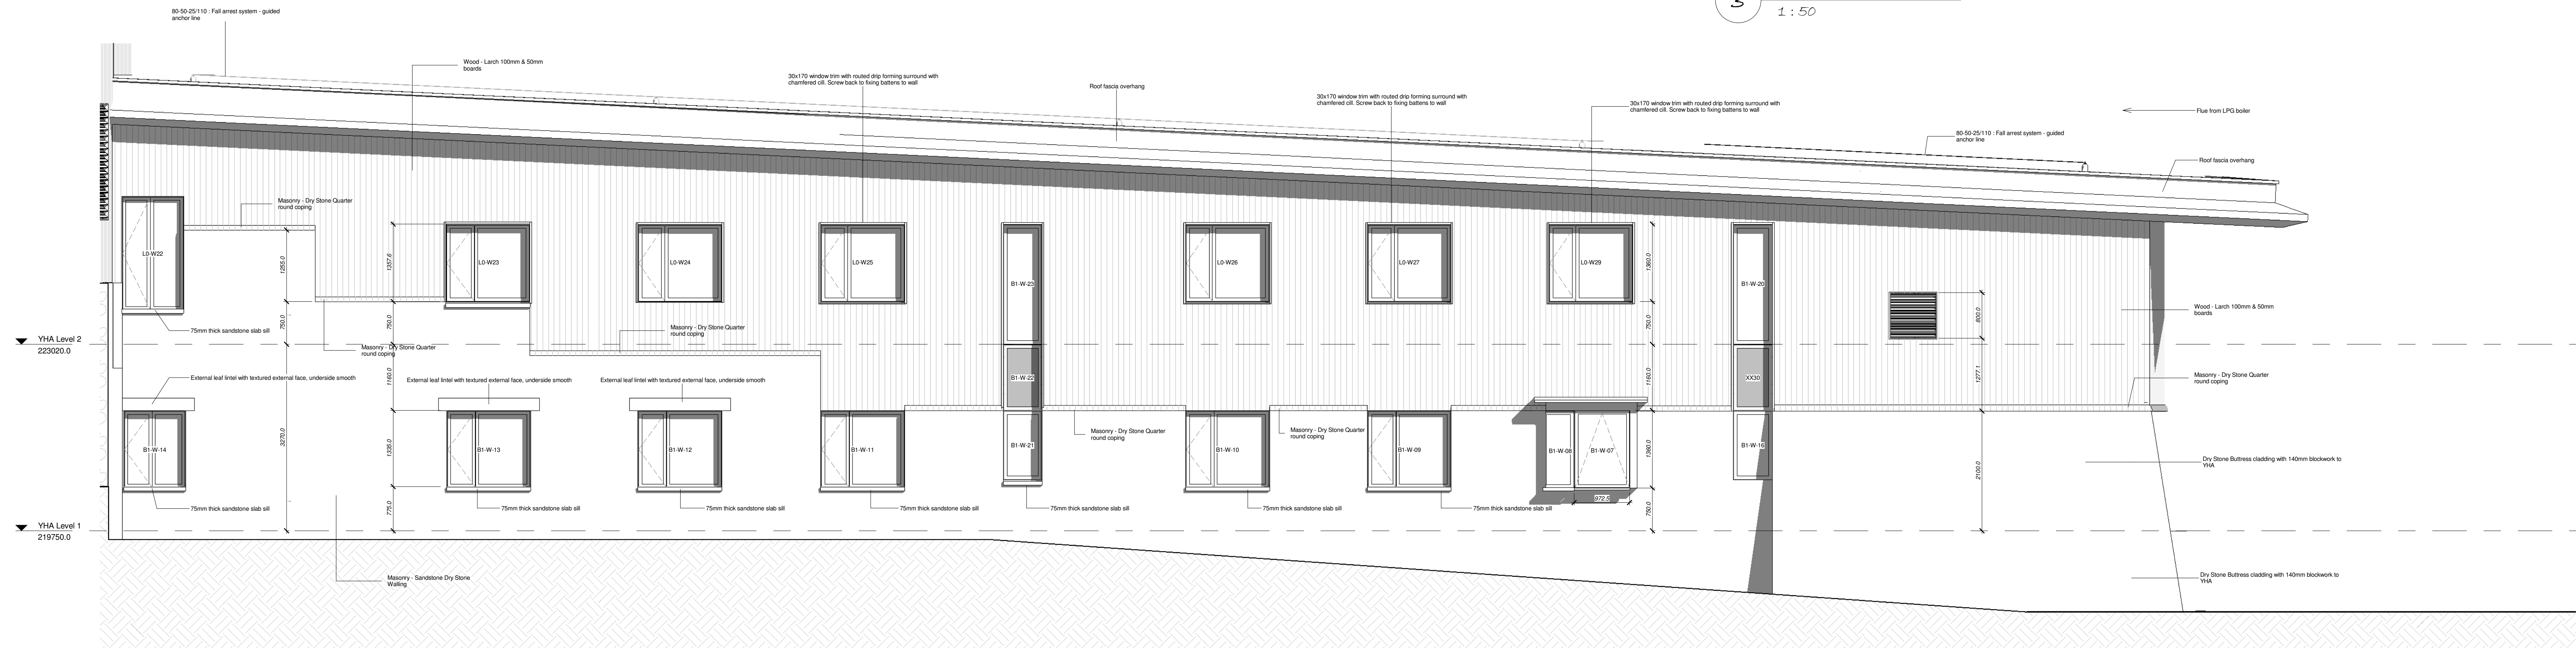

4 YHA North Elevation
1 : 50

C 1 M4 2015.10.15 Final issue for construction, based on revised planning	
REV	DATE DESCRIPTION
REVISION LOG	
Jane Darbyshire and David Kendall Ltd Chartered Architects and Landscape Architects Millmount Portland Road Newcastle Upon Tyne Telephone: +44 (0) 191 286 5811 Facsimile: +44 (0) 191 286 5810 email: info@jddk.co.uk www.jddk.co.uk	
CLIENT	
NNPA/YHA	
PROJECT TITLE	
THE SILL PROJECT	
TITLE	
GA ELEVATIONS 50 SCALE SHEET 2	
MAIN CONTRACTOR	
SIR ROBERT McALPINE	
QUANTITY SURVEYOR	MSE CONSULTANT
GARDNER & THEOBOLD	CAD21
STRUCTURAL CONSULTANT	OTHER CONSULTANT
PATRICK PARSONS	
DRAWING No.	REV
SIL-JDDK-XX-XX-DR-A-(20)3011	C1
JDDK PROJECT REF: 3314	JDDK DRAWING NO: 30.11
SCALE: As indicated @ A0	ISSUE DATE: 09/09/13
DRAWN BY: Author	CHECKED BY: Checker
STATUS: S0	PURPOSE OF ISSUE: CONSTRUCTION