

Project name  
**Greystead Institute**



Date	Drawn by	Scale
June 2016	TS	1:50

Job no	Drawing no	Rev
1121	E01	


For  
**Mr. & Mrs. Monroe**

Drawing title  
**Existing Plans**

Discrepancies, ambiguities and/or omissions between this drawing and information given elsewhere must be reported to the architect before proceeding.  
 This drawing is copyright.  
 Dimensions must be checked on site.  
 Do not scale off dimensions from this drawing.

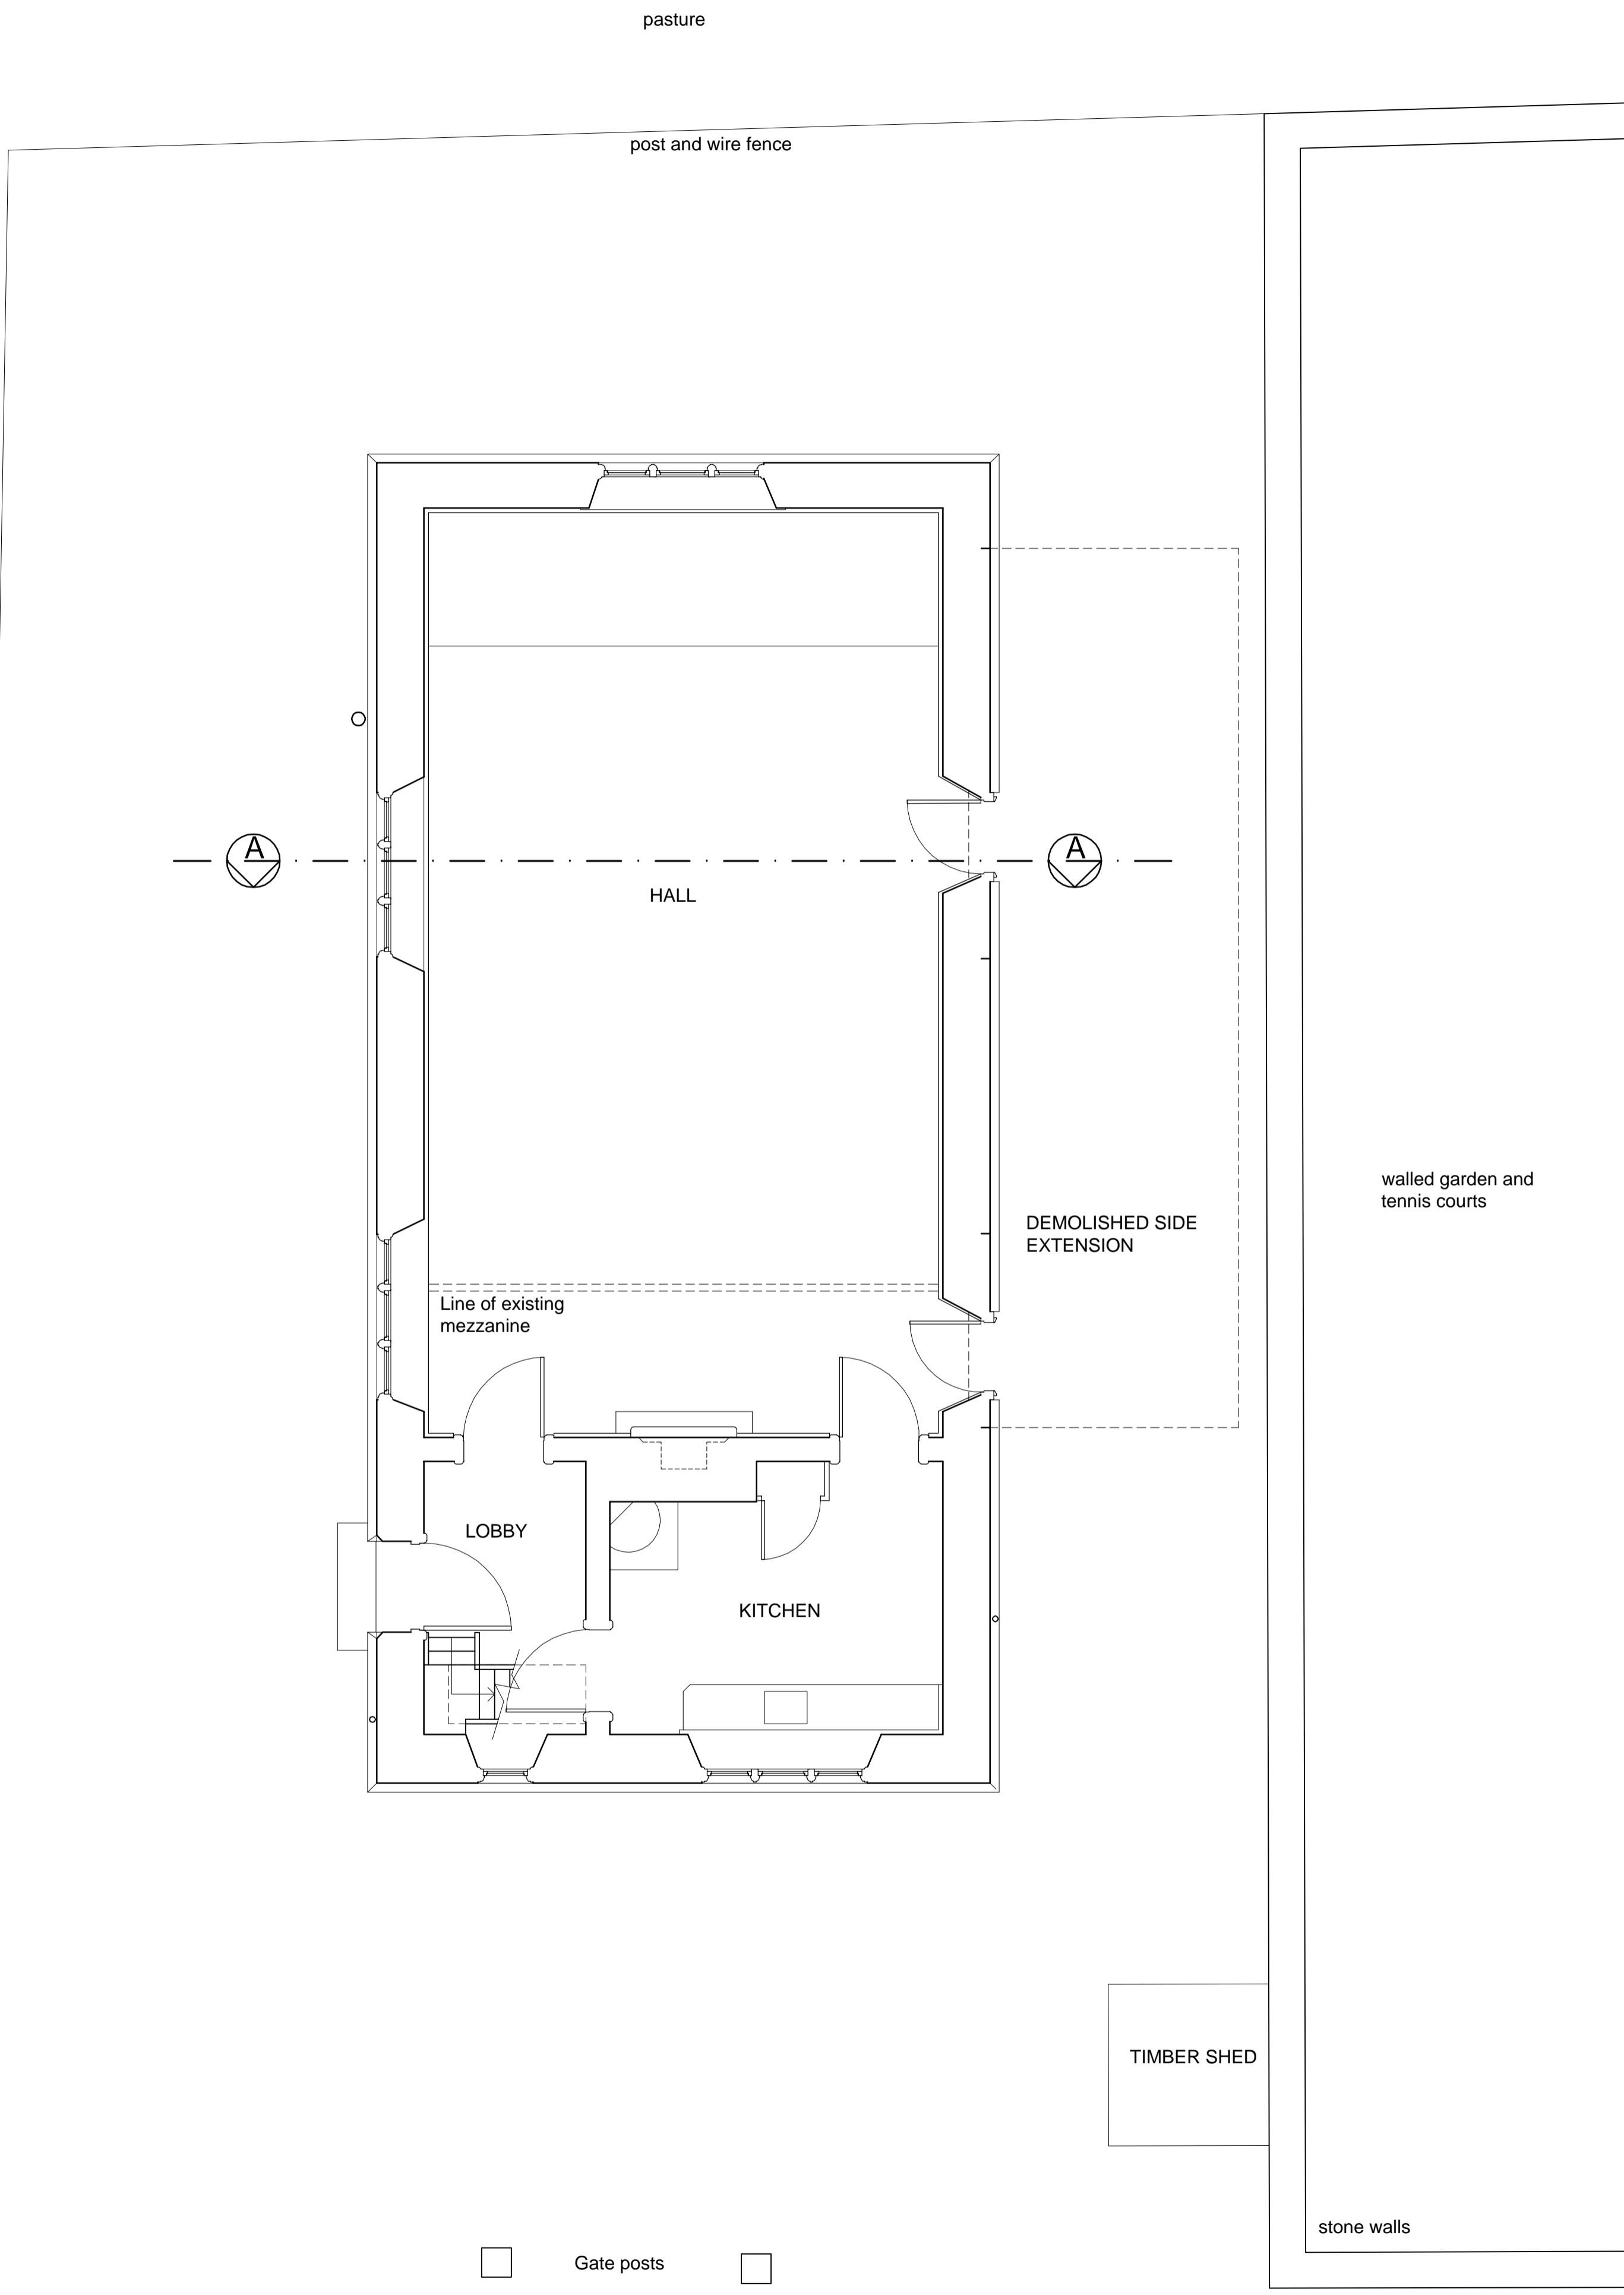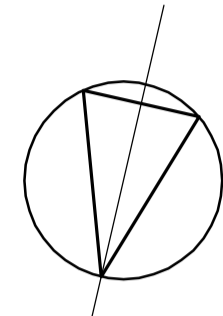

EXISTING GROUND FLOOR PLAN 1:50

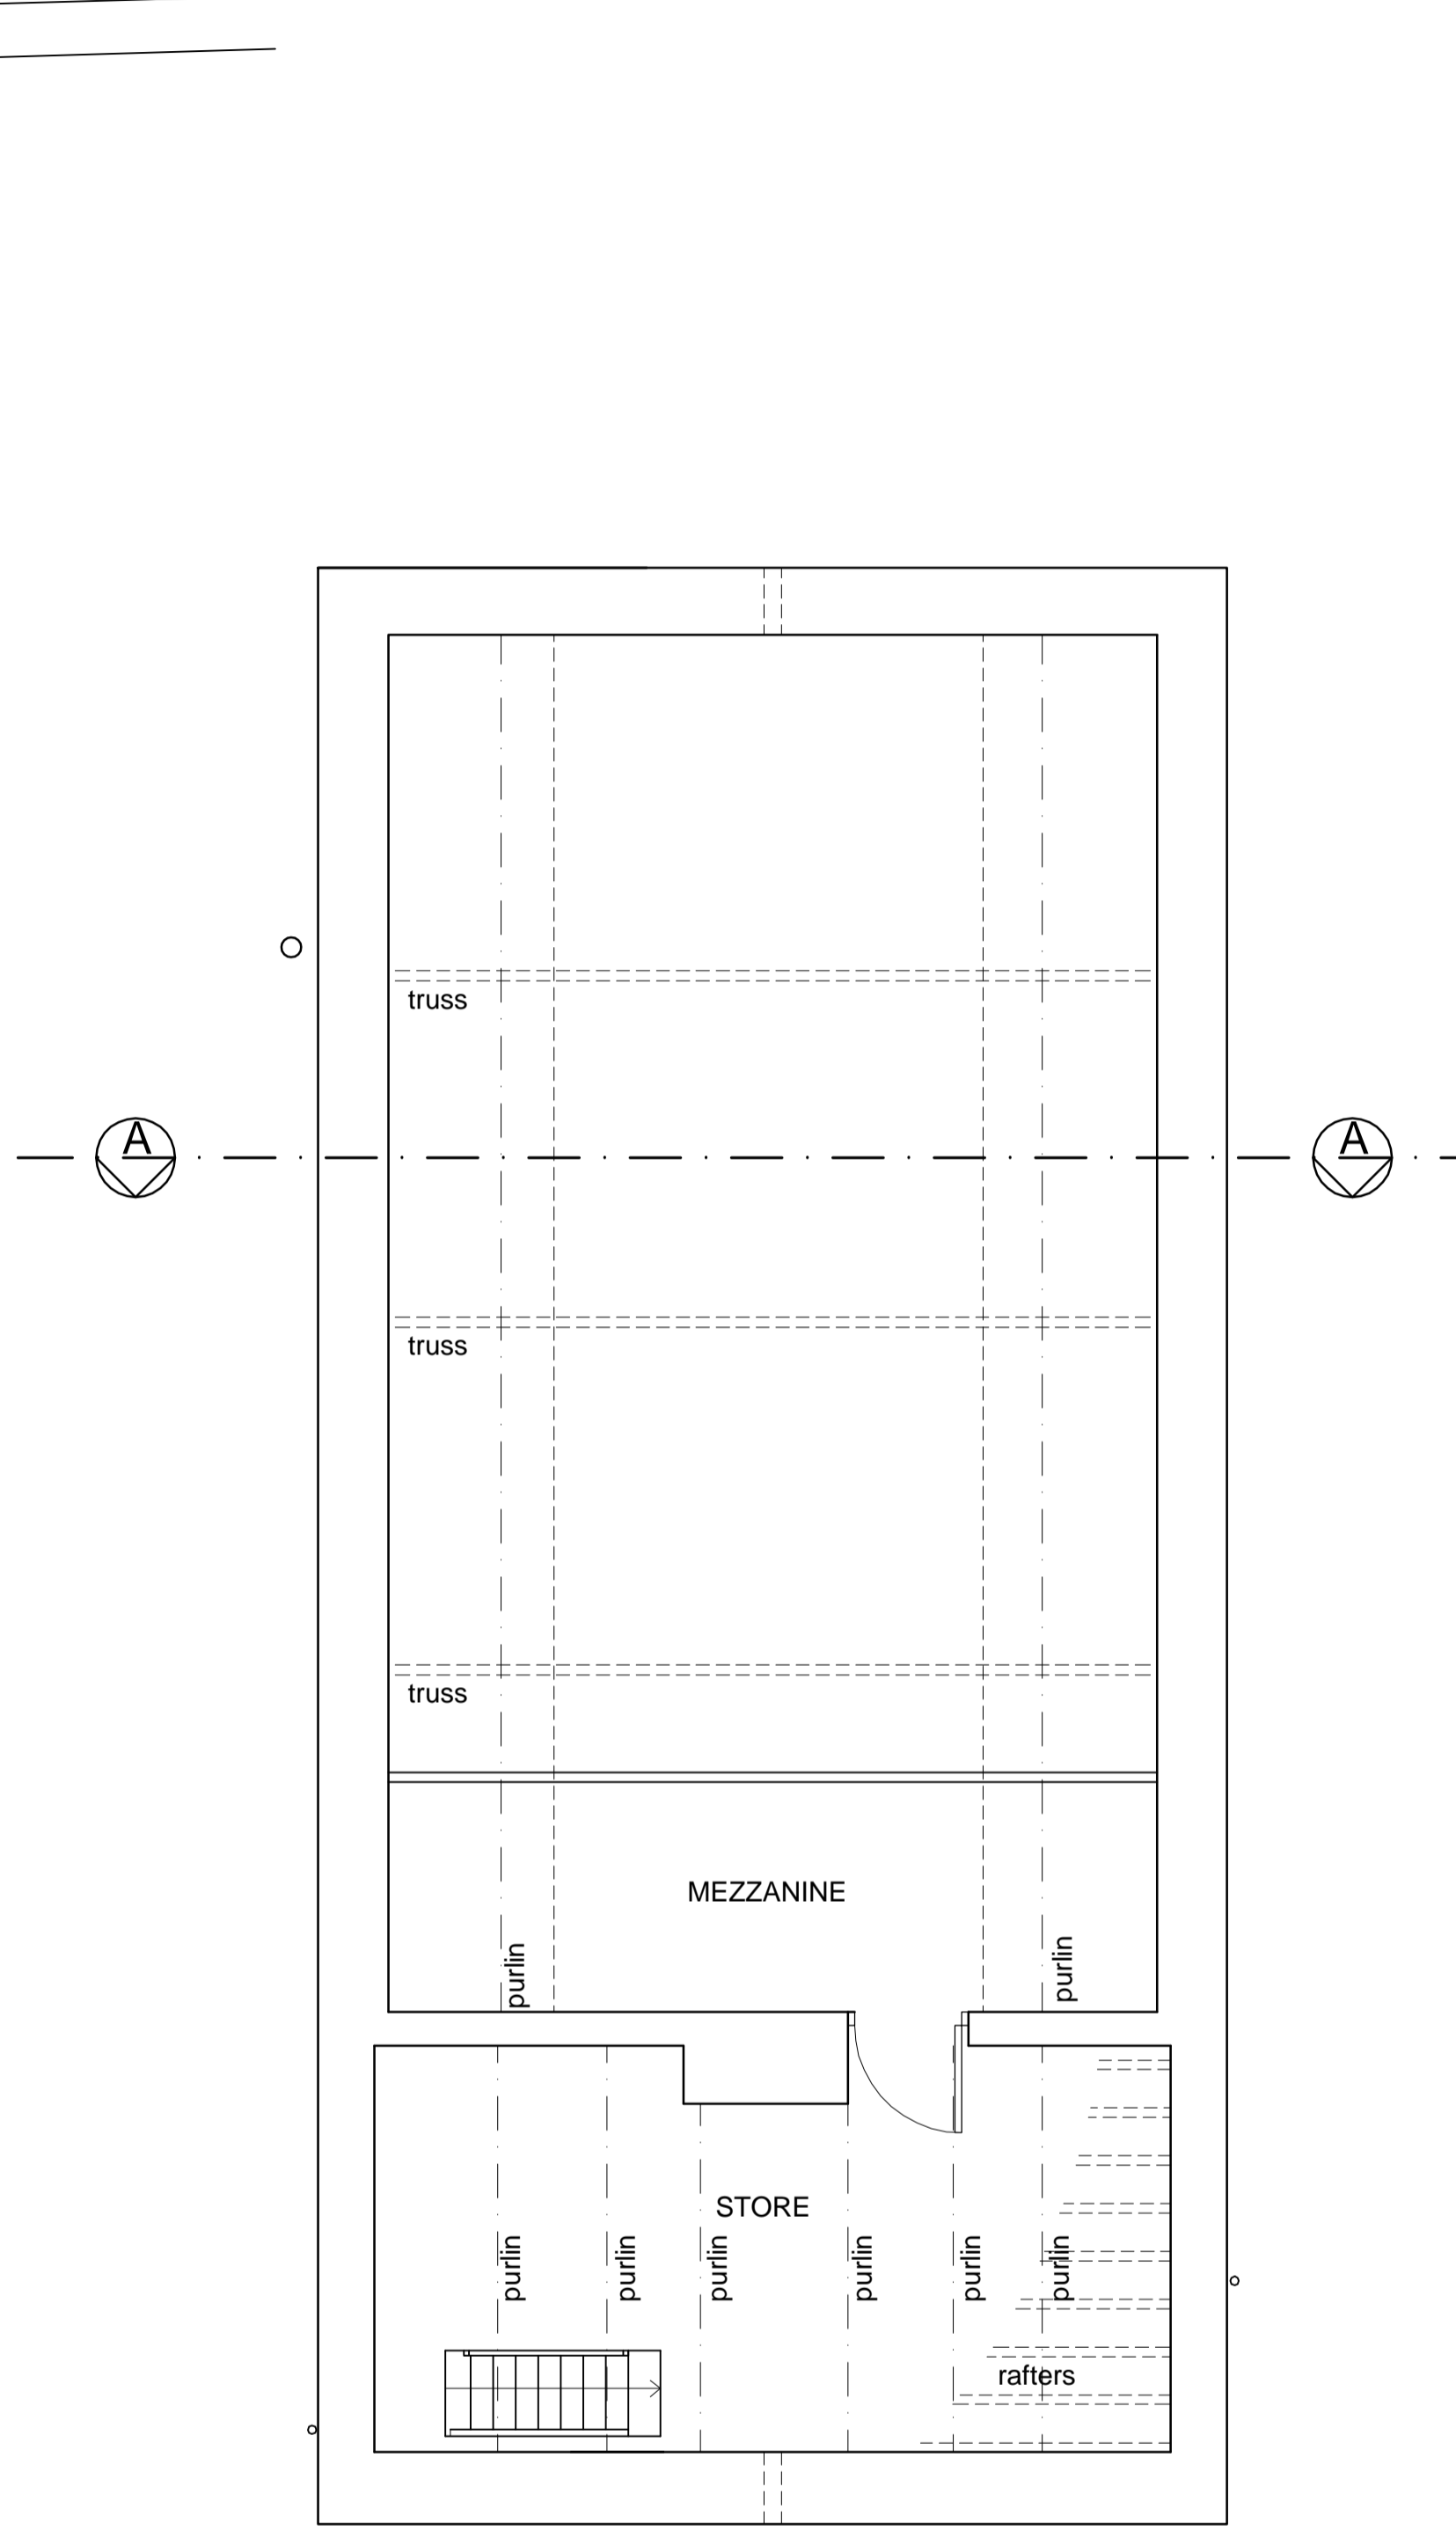

EXISTING FIRST FLOOR PLAN 1:50

