



Project name  
**Greystead Institute**

Date	Drawn by	Scale
<b>Jan 2017</b>	<b>TS</b>	<b>1:200@A4</b>


Job no	Drawing no	Rev
<b>1121</b>	<b>P03</b>	<b>A</b>

For  
**Mr. & Mrs. Monroe**

Drawing title  
**Proposed Site Plan**

Discrepancies, ambiguities and/or omissions between this drawing and information given elsewhere must be reported to the architect before proceeding.  
This drawing is copyright.  
Dimensions must be checked on site.  
Do not scale off dimensions from this drawing.

A - Extension to be redesigned with a double pitched roof.

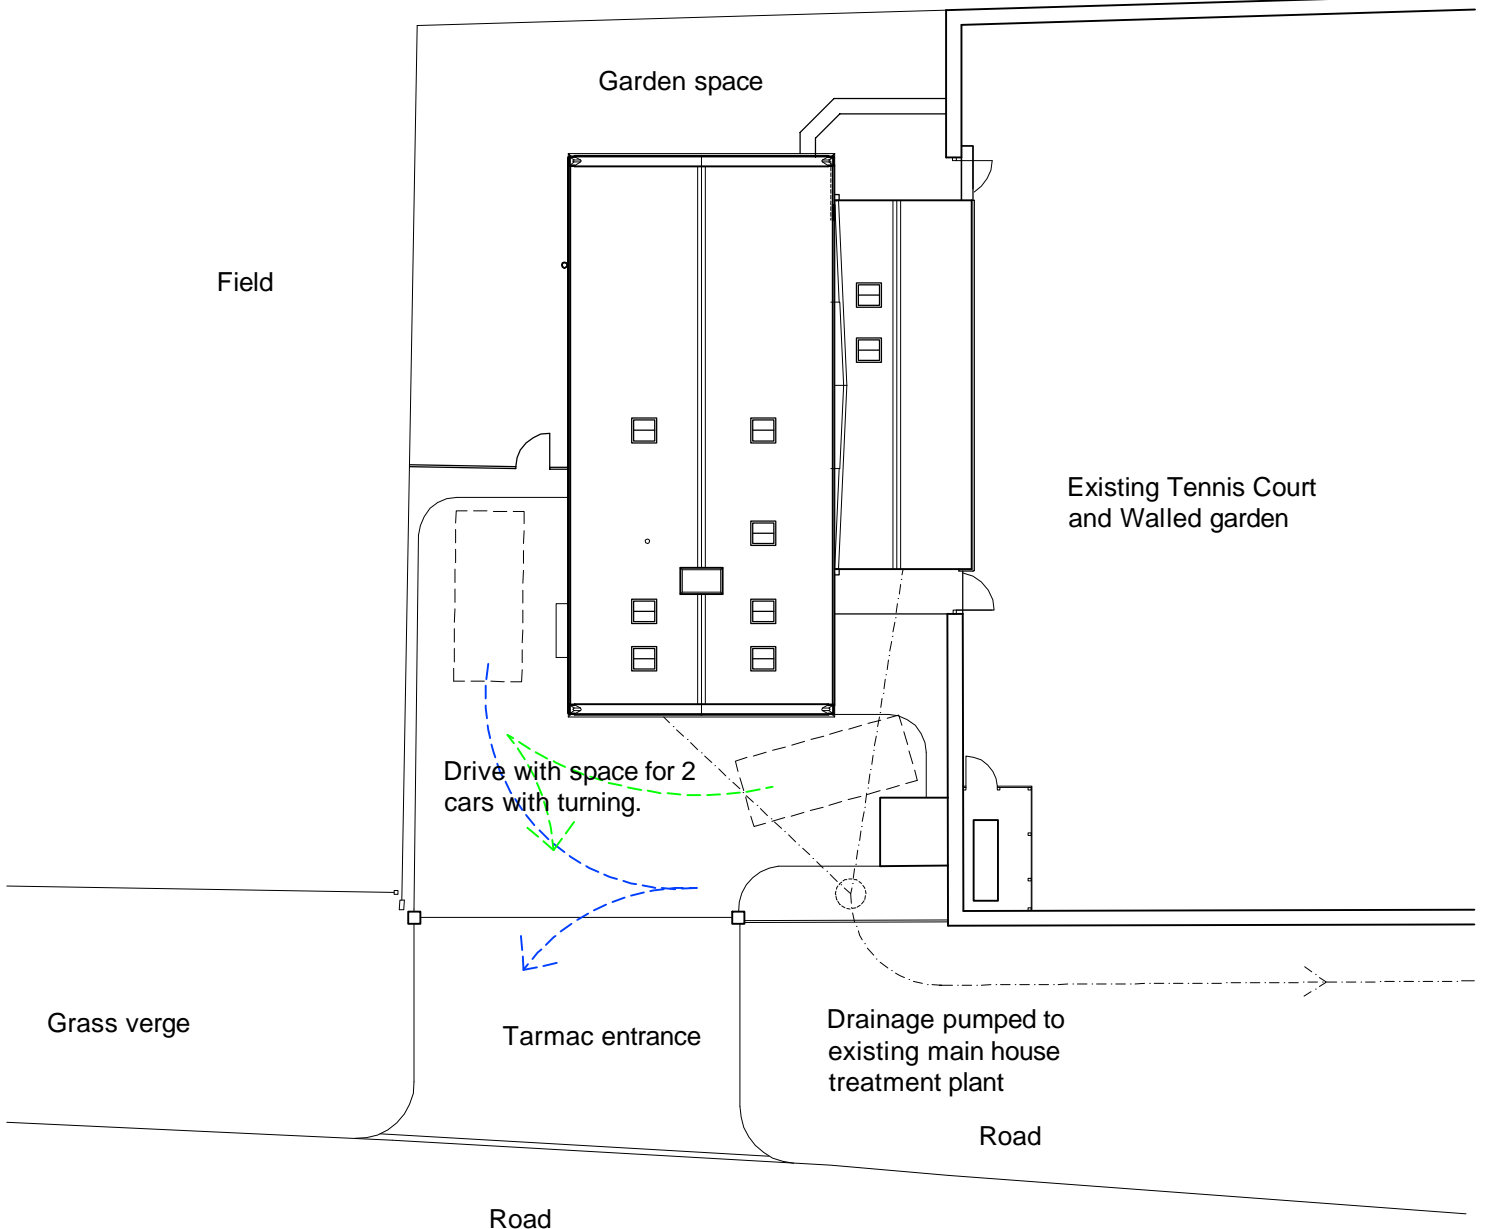

# PROPOSED BLOCK/ROOF PLAN 1:200