


Northumberland National Park
Authority
Planning Department
Received
20 JUL 2017

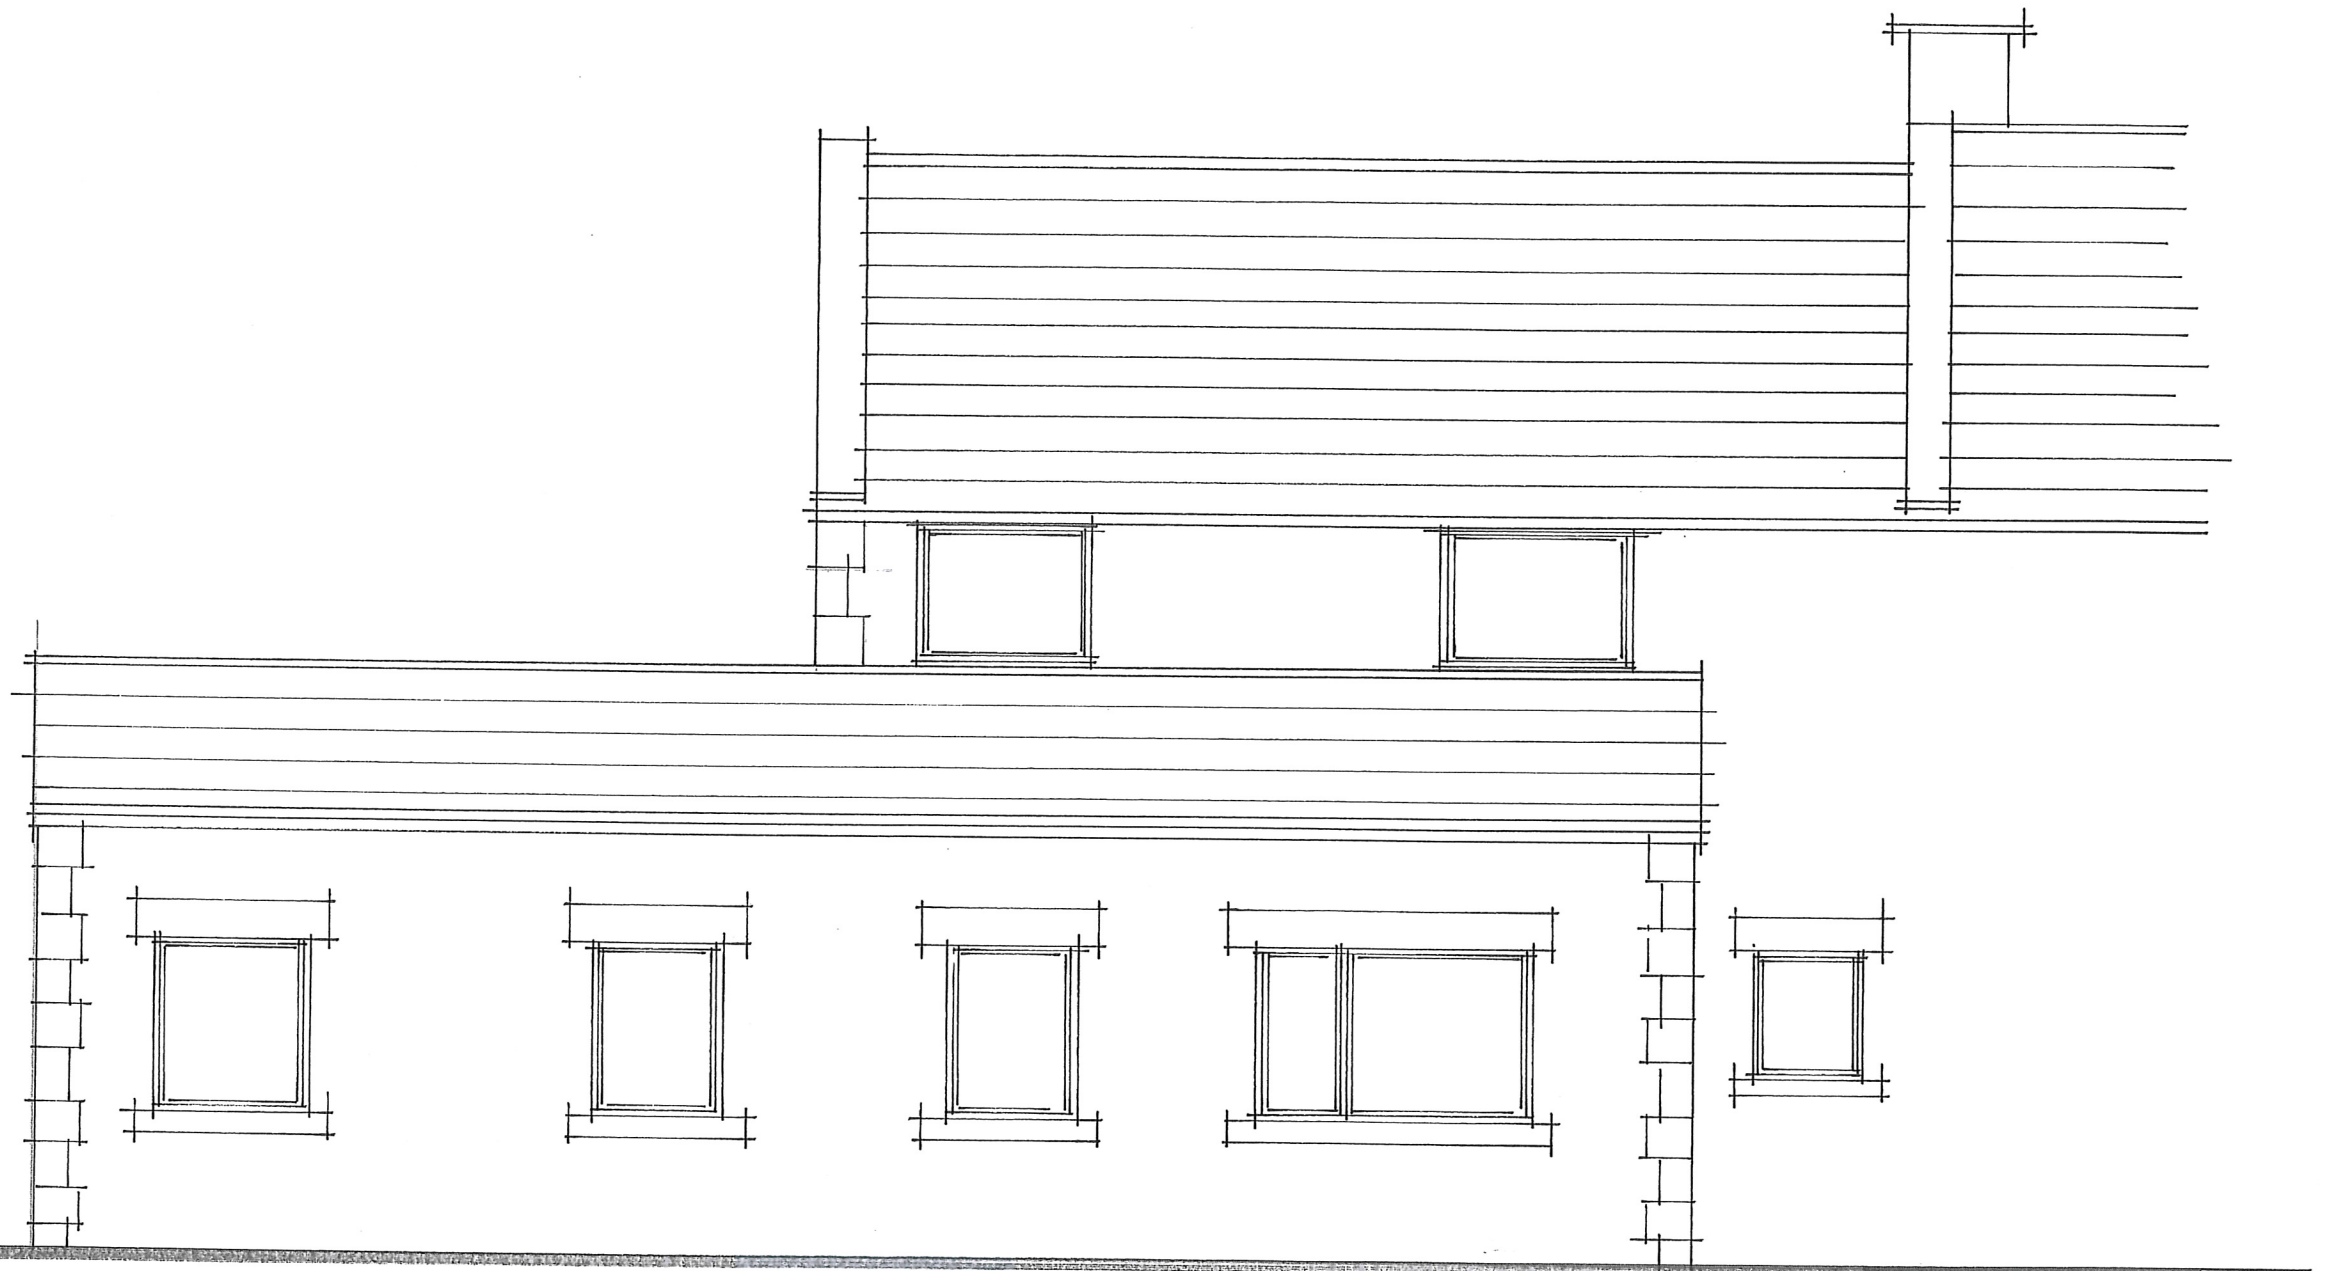

Front Elevation as Existing

scale 1:50