



**MICROLODGE FLOOR PLAN (6 BERTH)**  
1:50

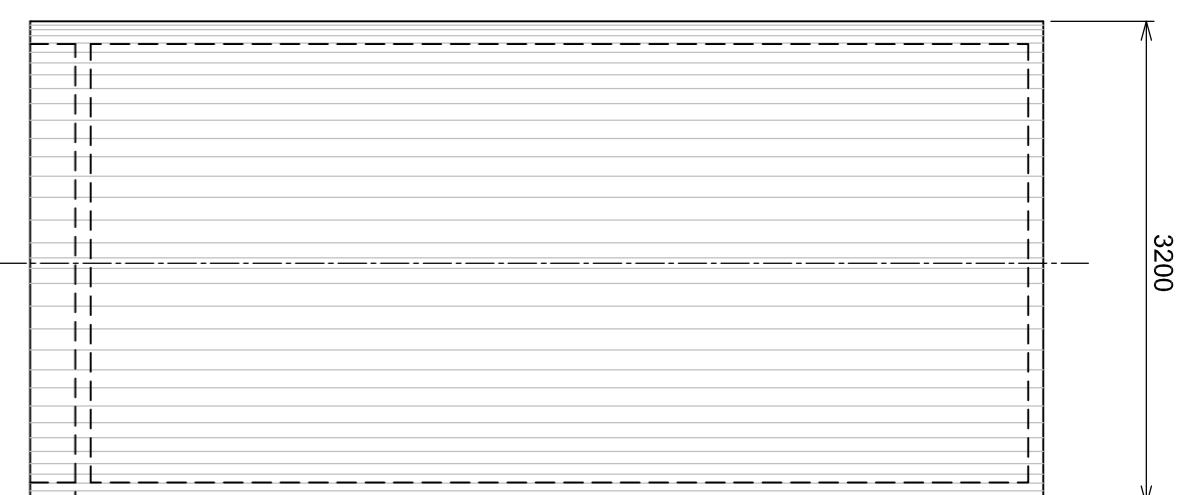


**MICROLODGE ROOF PLAN**  
1:50

**MATERIAL SPECIFICATION**


- ROOFING FINISH - DEGRA LIGHTWEIGHT ROOF TILE
- WINDOWS - OAK FINISH UPVC DOUBLE GLAZED UNITS
- BASE - GALVANISED STEEL BASE
- DECKING - EXTERNAL GRADE TIMBER DECKING DOWN TO TERRACE
- LIGHTING - 1 No. EXTERNAL DOWN LIGHTER
- WALLS - SIBERIAN LARCH

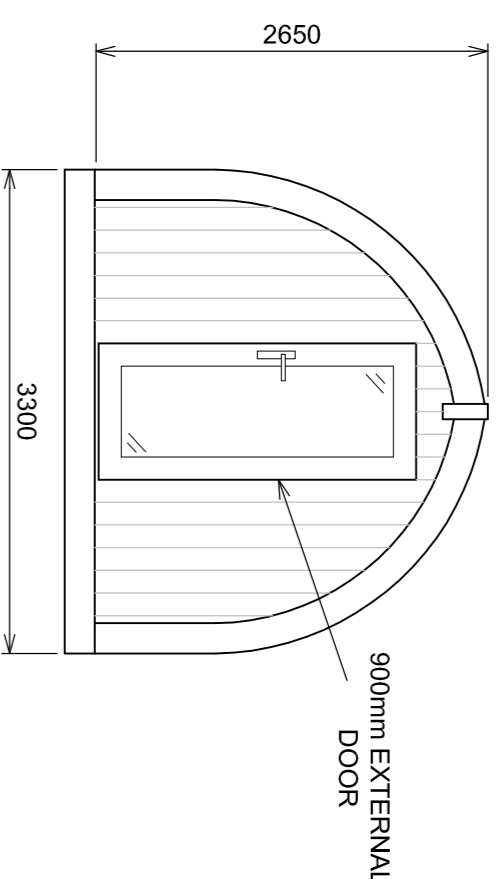


**MICROLODGE FRONT ELEVATION**  
1:50

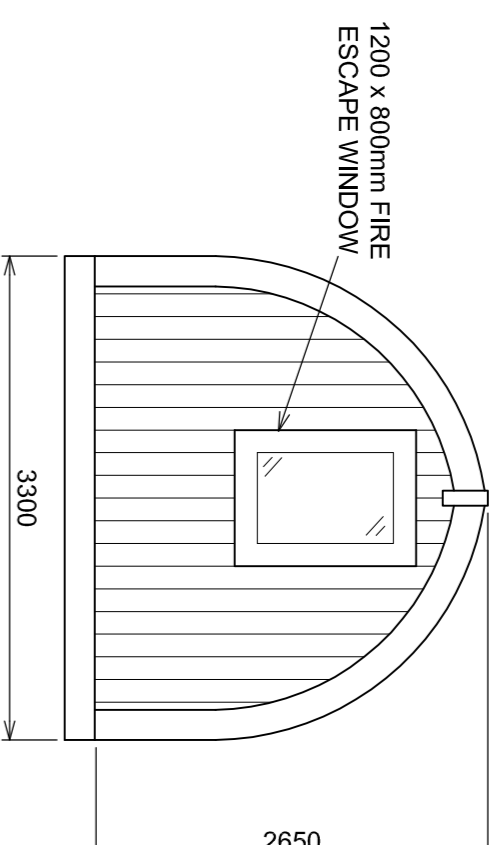


**MICROLODGE FRONT ELEVATION**  
1:50

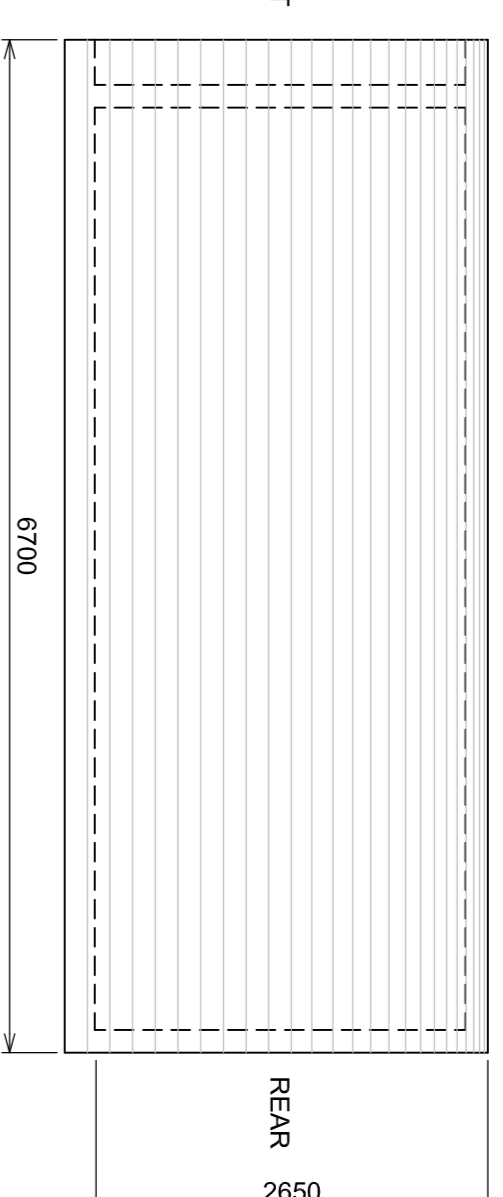

**MICROLODGE SIDE ELEVATION**  
1:50

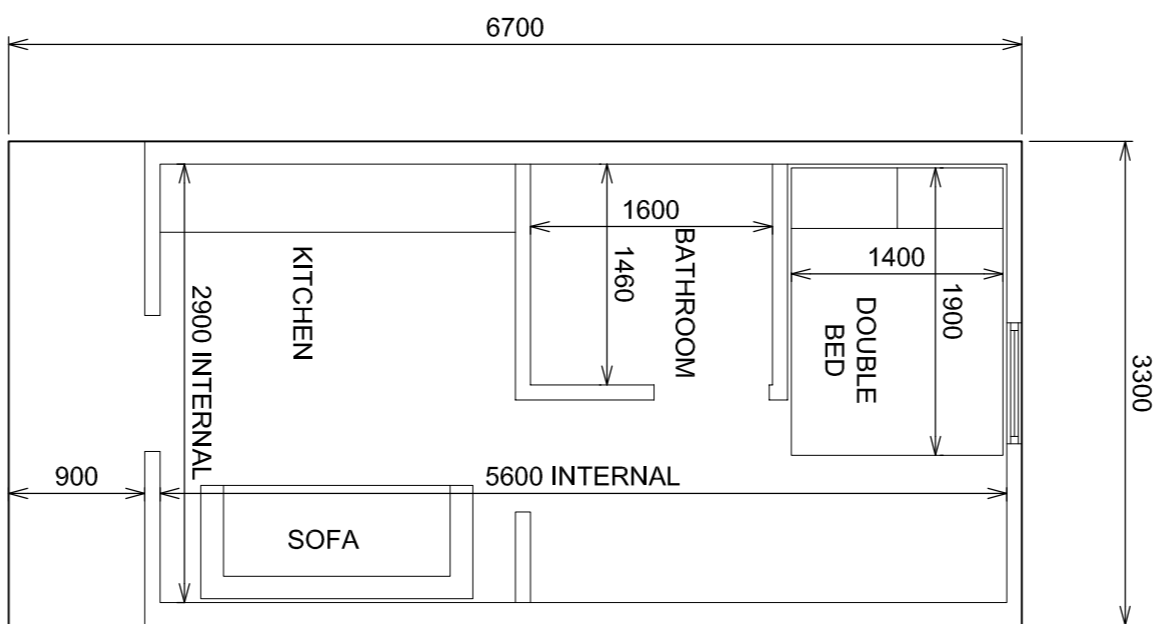


**MICROLODGE FLOOR PLAN (4 BERTH)**  
1:50

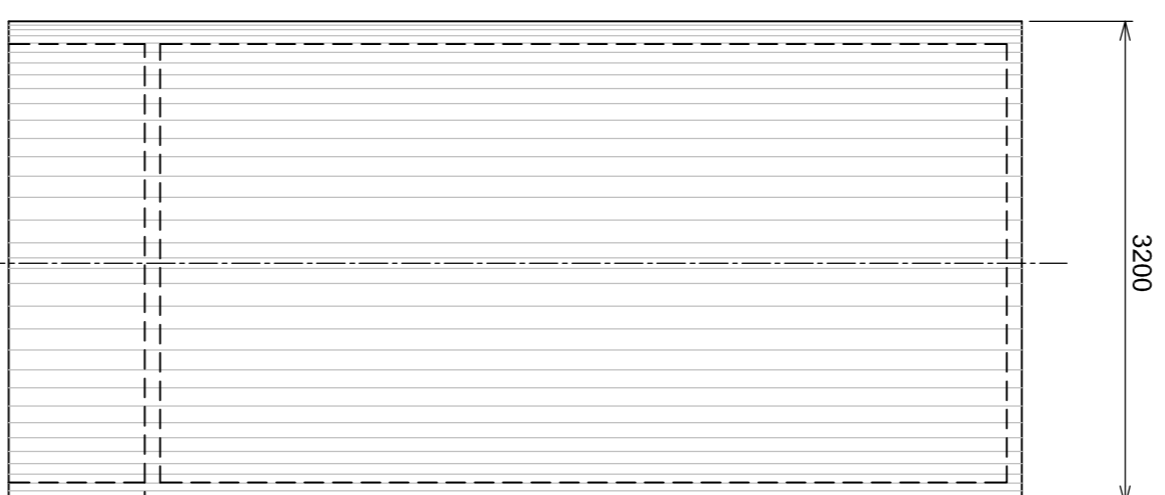


**MICROLODGE ROOF PLAN**  
1:50

**MATERIAL SPECIFICATION**


- ROOFING FINISH - DEGRA LIGHTWEIGHT ROOF TILE
- WINDOWS - OAK FINISH UPVC DOUBLE GLAZED UNITS
- BASE - GALVANISED STEEL BASE
- DECKING - EXTERNAL GRADE TIMBER DECKING DOWN TO TERRACE
- LIGHTING - 1 No. EXTERNAL DOWN LIGHTER
- WALLS - SIBERIAN LARCH

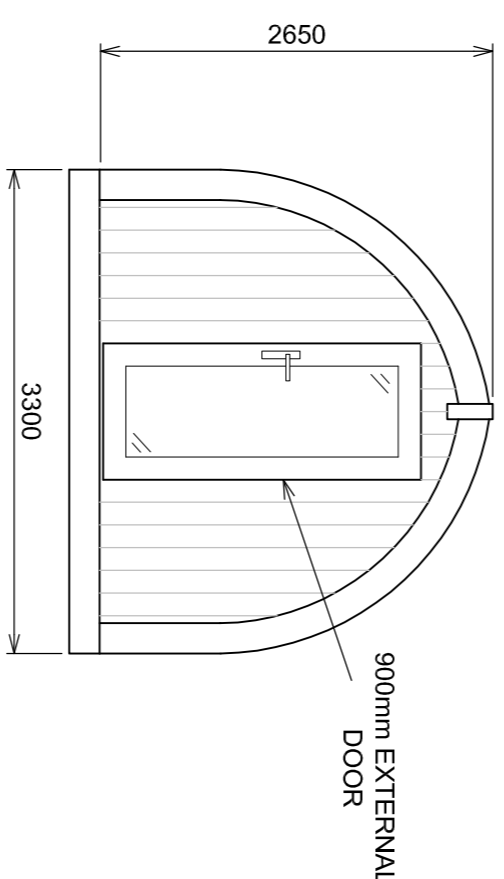

**MICROLODGE FRONT ELEVATION**  
1:50

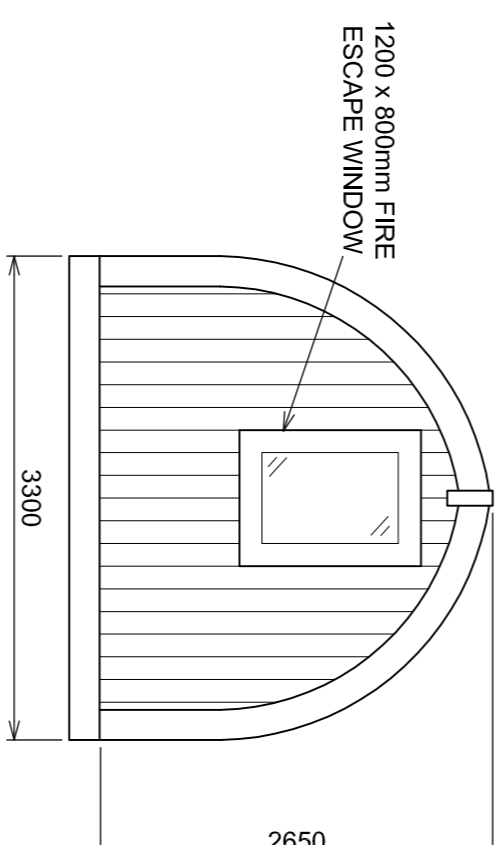


**MICROLODGE FRONT ELEVATION**  
1:50

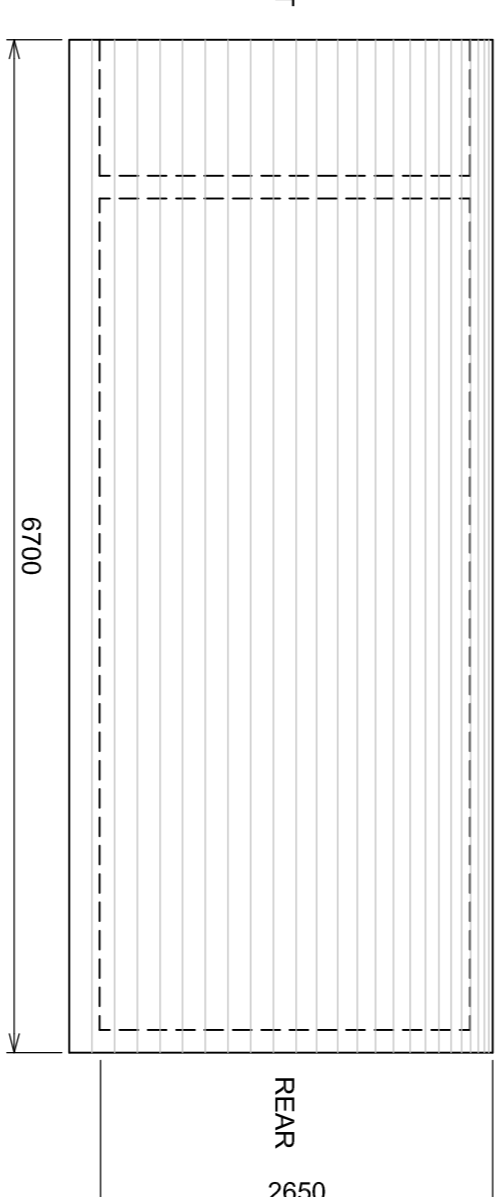


**MICROLODGE SIDE ELEVATION**  
1:50

**MATERIAL SPECIFICATION**


- ROOFING FINISH - ASPHALT SHINGLES
- WINDOWS - SCANDINAVIAN RED WOOD FRAME . DOUBLE GLAZED
- BASE - TIMBER BASE
- DECKING - EXTERNAL GRADE TIMBER DECKING DOWN TO TERRACE
- LIGHTING - 1 No. EXTERNAL DOWN LIGHTER
- WALLS - 45mm SCANDINAVIAN LARCH BOARD

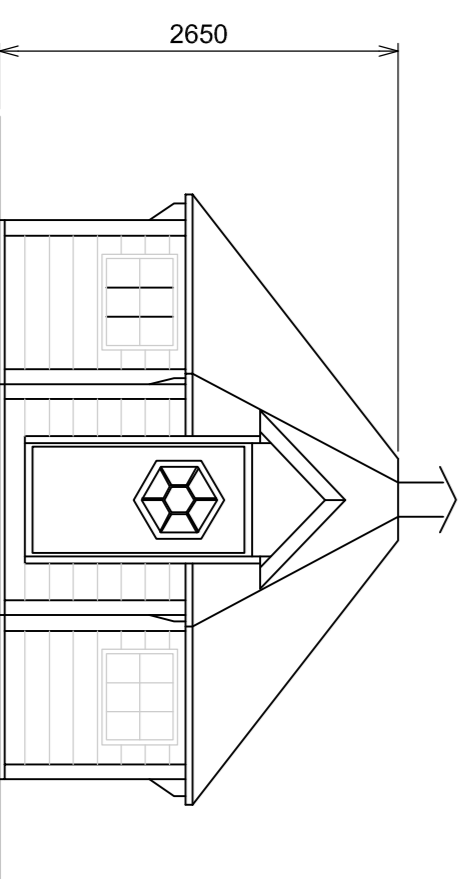


**BBQ HUT FRONT ELEVATION**  
1:50

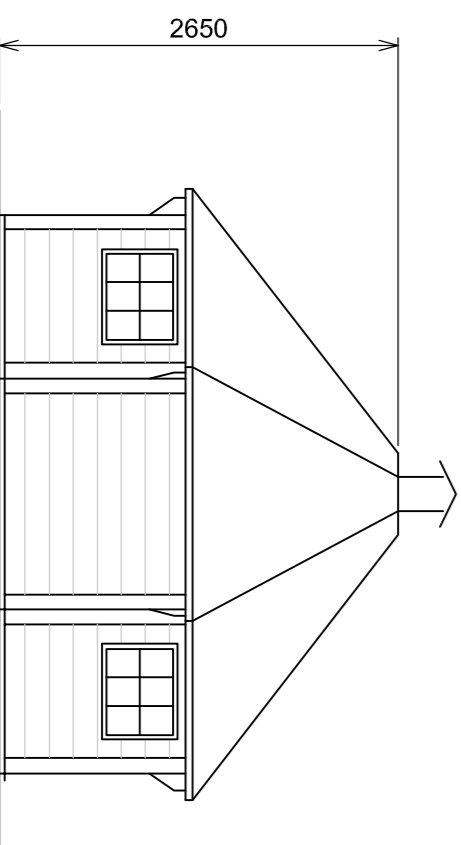


**BBQ HUT REAR ELEVATION**  
1:50

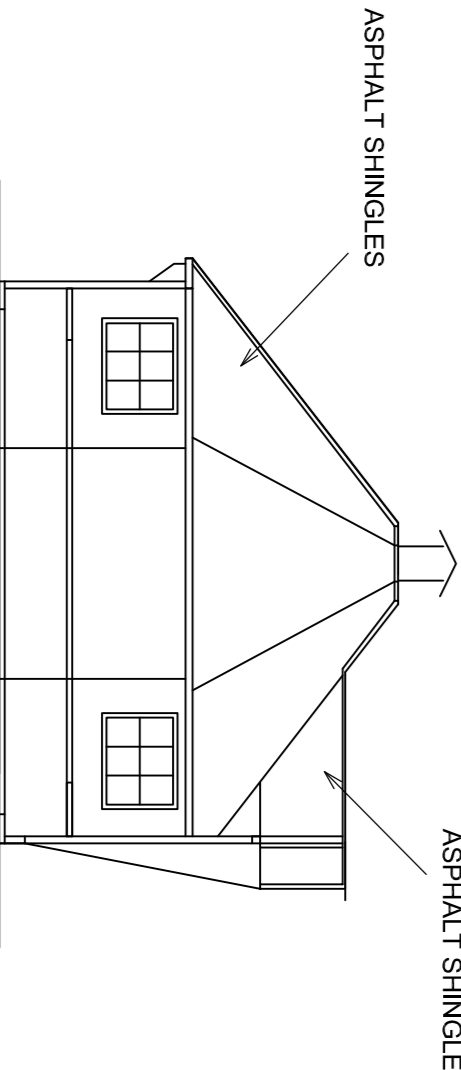

**BBQ HUT SIDE ELEVATION**  
1:50

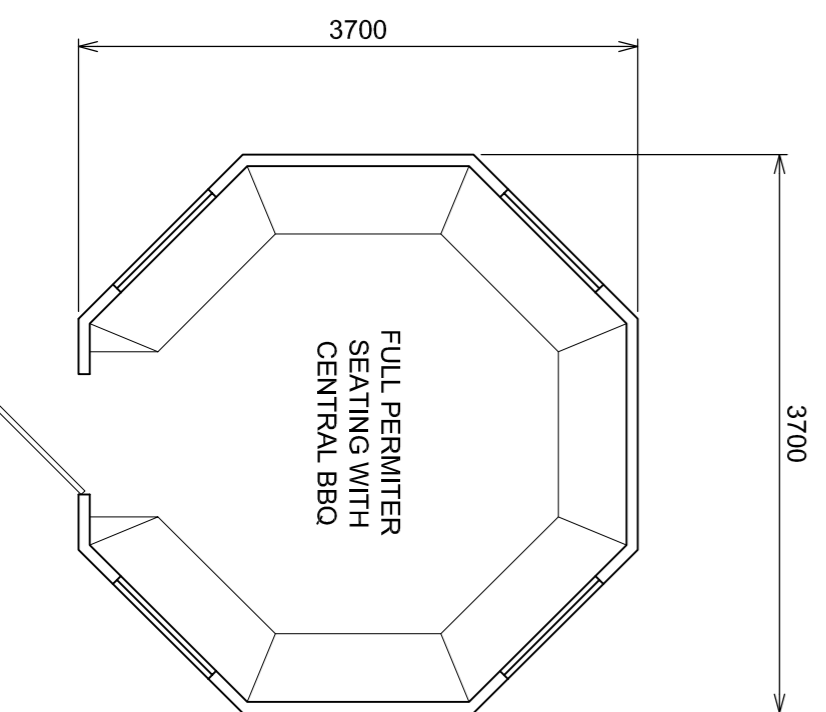

**BBQ HUT FLOOR PLAN**  
1:50

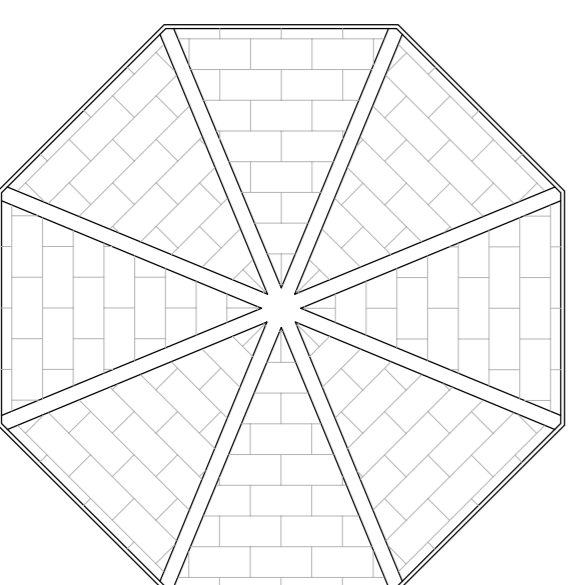

**BBQ HUT ROOF PLAN**  
1:50

ALL POD SIZES ARE APPROXIMATE  
APPOINTMENT OF MANUFACTURER.

C	Pod Serviced (included)	29.06.17
B	Pod delivered (without delivery sheet)	31.06.17
A	Construction	29.06.17
Site	Client Name	29.06.17
Drawn	Checked	29.06.17

Client  
Mr and Mrs Walton  
Project  
Glampods Northumberland  
Address  
Troughend West Tofts  
Oxenburn  
NE19 1LA  
Proposed Glamping Pod Plans  
and Elevations  
Dunwick Station  
PRELIMINARY  
Scale: As shown @ 1:50  
A1  
Date: August 2017  
002 Rev C