



SOUTH WEST ELEVATION

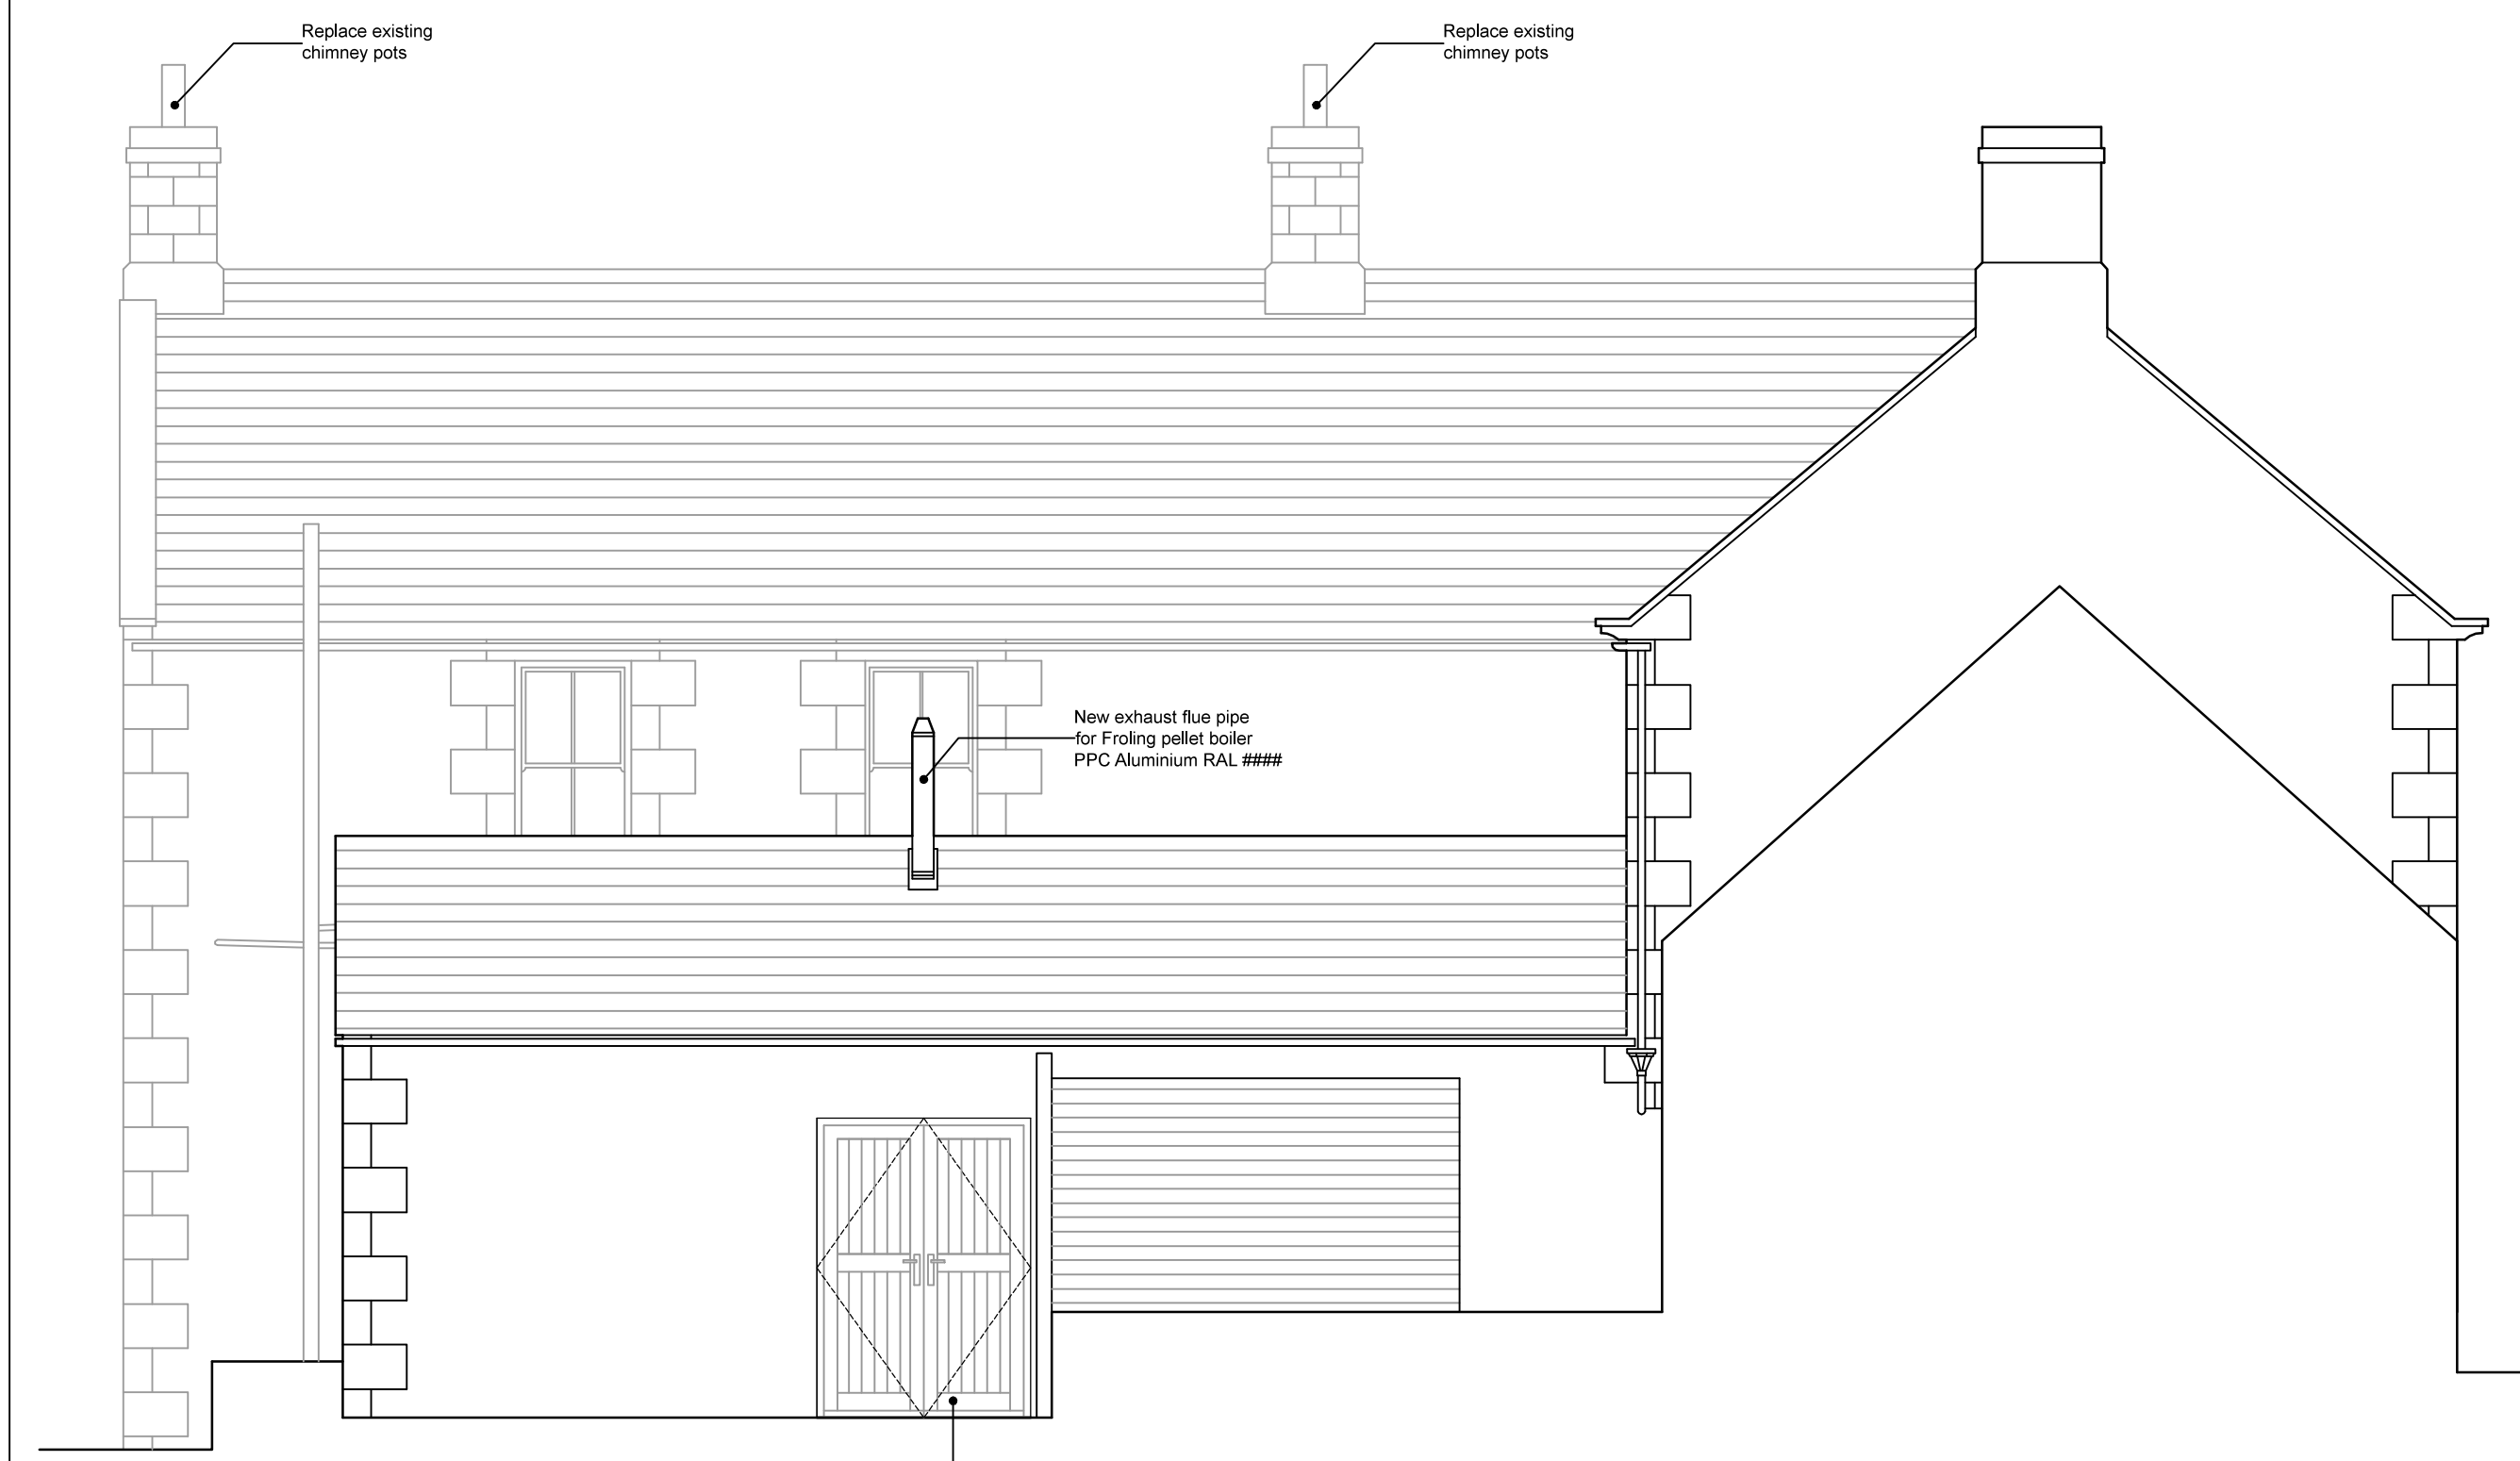

SOUTH EAST ELEVATION OUTER )

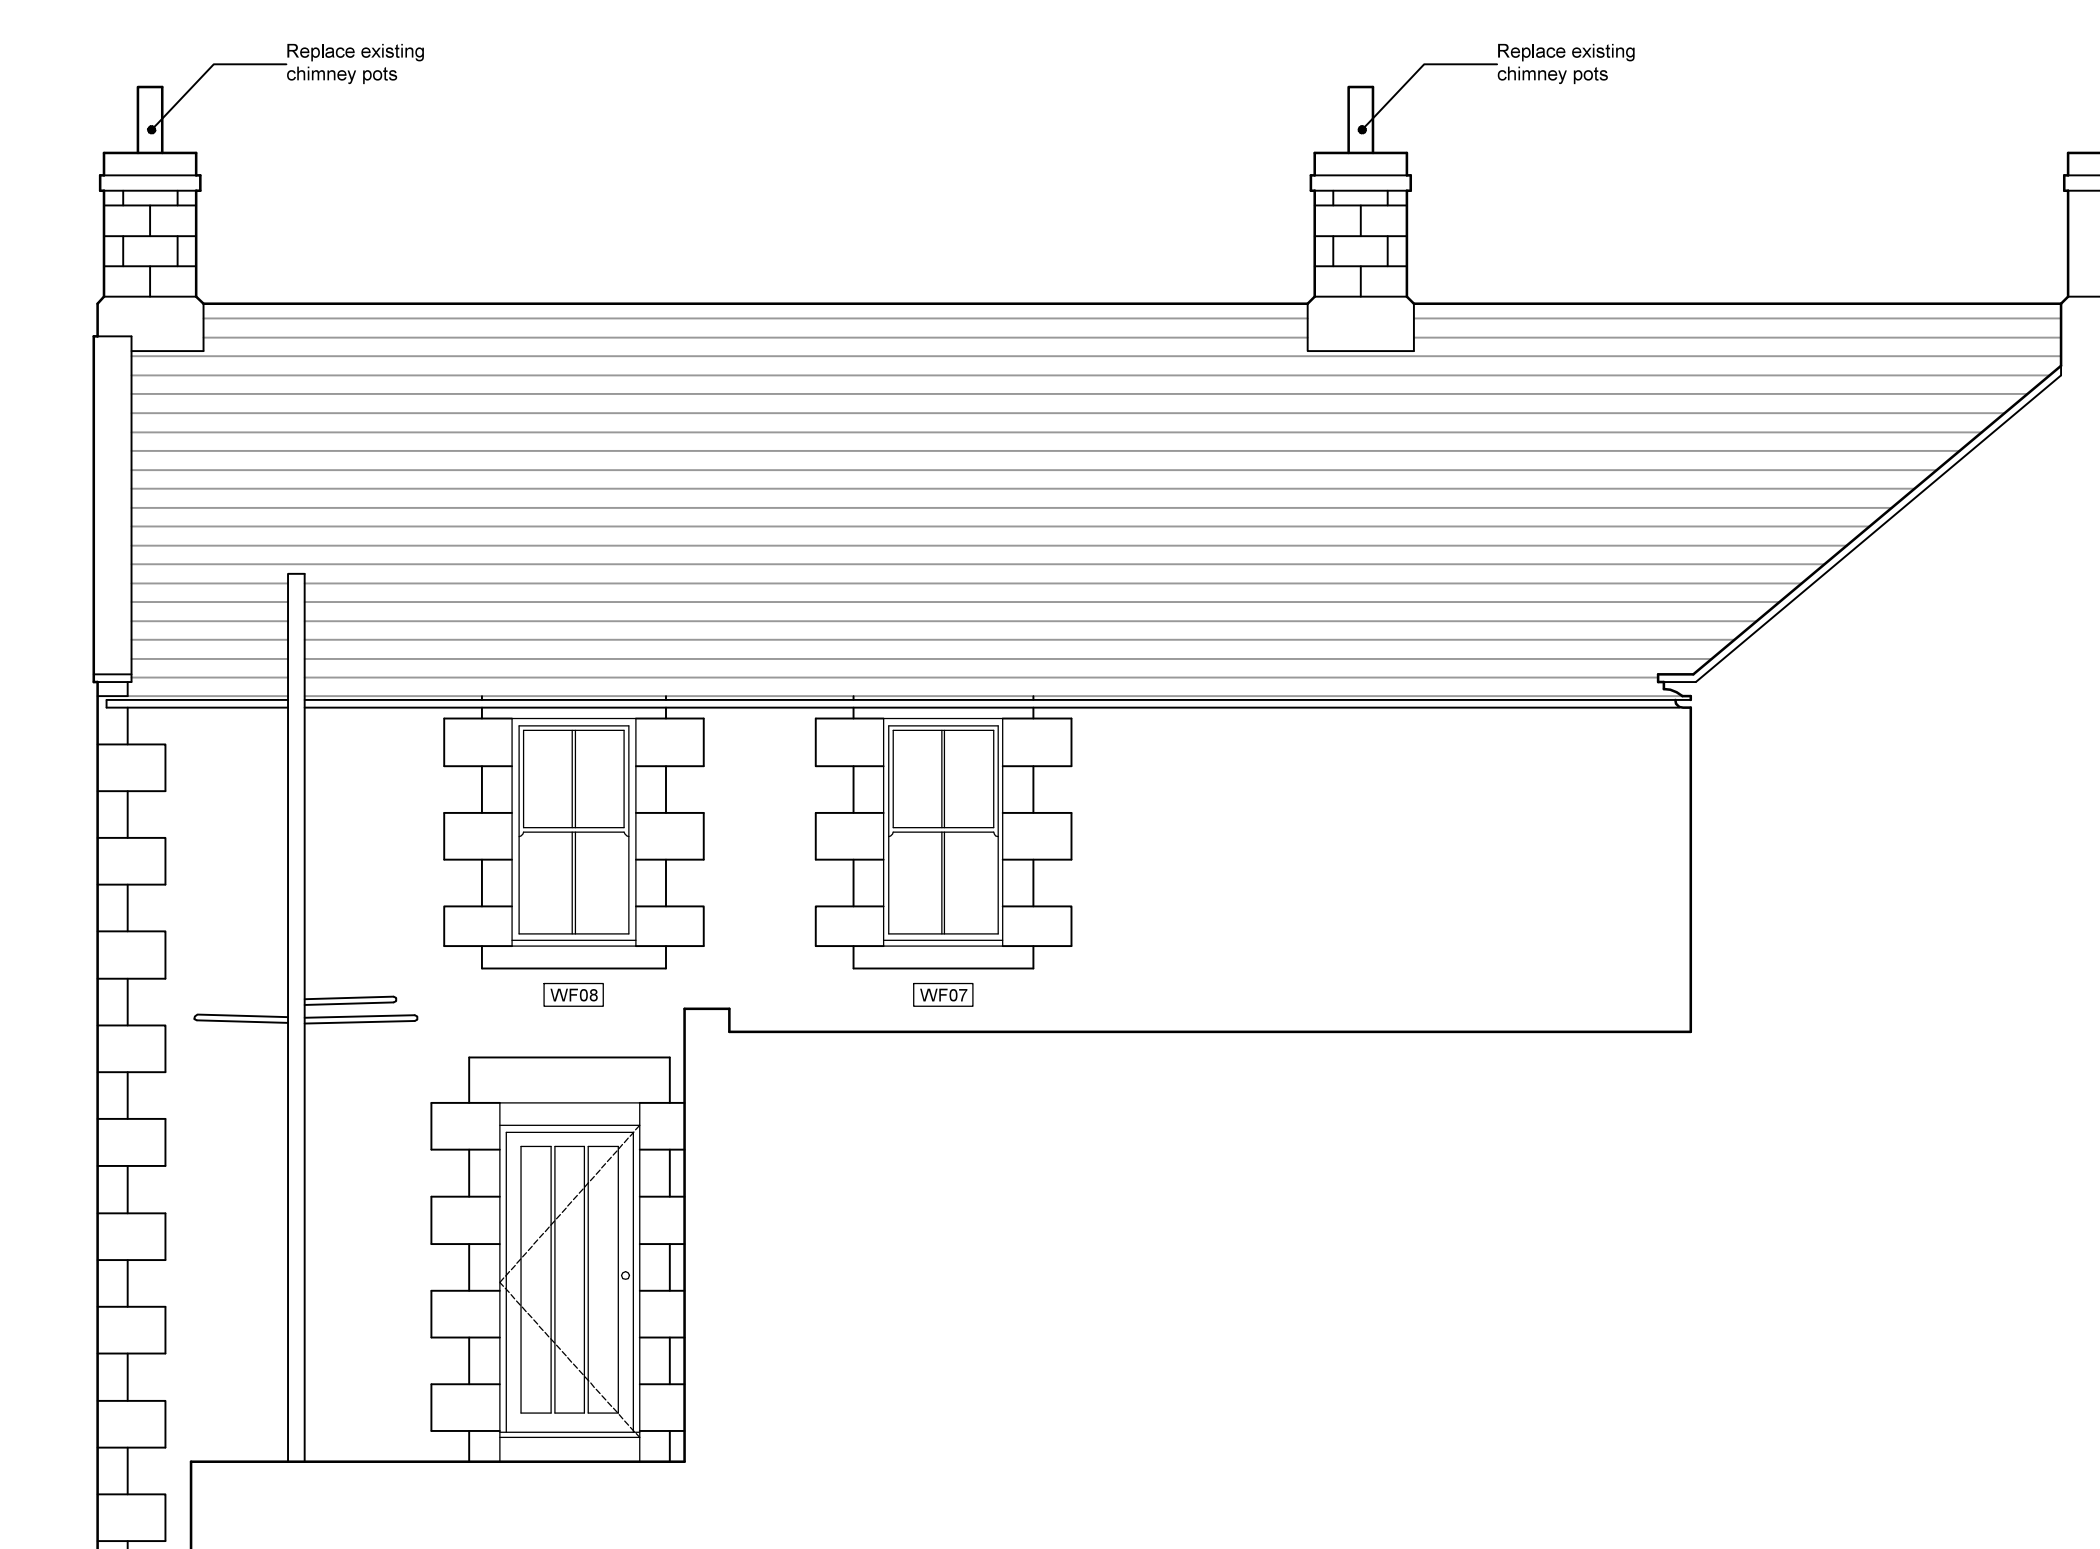

SOUTH EAST ELEVATION INNER )

**NOTES**  
Do not scale from this drawing. Only figured dimensions are to be taken from this drawing.  
Contractor must verify all dimensions on site before commencing any work or shop drawings.  
Report any discrepancies before commencing work to GW Architectural. If this drawing exceeds the quantities taken in any way the practice should be informed before the work is initiated.  
Work within the Construction (Design & Management) Regulations 2015 is not to start until a Construction Phase Plan has been produced. All work is to be carried out in accordance with good building practice and any relevant legislation, British Standards, Codes of Practice, etc. in force at the time of the execution of the works.

This Drawing is Copyright and must not be reproduced without consent of GW Architectural

Drawing Status/Type Key:

- F - Feasibility stage drawing
- P - Planning stage drawing
- T - Tender stage drawing
- C - Construction stage
- AB - As Built Status
- TNT - Tenant drawing
- SK - Sketch drawing
- M - Marketing drawing
- L - Landscape Drawing
- S - Survey drawing
- OS - Ordnance Survey drawing

Rev.	Description	Drawn	Date	Ch'ked	Date
A	FLUE SHOWN ON SW ELE / CHIMNEY POT	GW	07.07.17		
NOTES ADDED					
B	WINDOW TAGS ADDED	PWS	12/12/17	GW	12/12/17

**GW Architectural**  
Architectural Design & Management  
Clavering House, Clavering Place, Newcastle upon Tyne, NE1 3NG  
Tel. 0191 269 6963 Email: info@gwarchitectural.co.uk

PROJECT  
**The Bird in Bush  
Elsdon  
Northumberland**

DRAWING TITLE  
**Proposed Elevations  
Sheet 1**

Scale	Drawn By	Date Drawn	Checked By	Date Checked
1:50 @A1	SD	June 17	GW	--/--

Drawing No. **17029.C02** Revision **B**

Drawing Status  
**PLANNING**