



NOTES:

- SIZE AND LOCATION OF TOWER FOUNDATION IS SUBJECT TO SATISFACTORY GROUND INVESTIGATION & GDC



Home Office



ALL DIMENSIONS IN mm UNLESS OTHERWISE STATED. THIS DRAWING IS TO BE READ IN CONJUNCTION WITH OTHER RELEVANT DRAWINGS.

SCALE AS SHOWN WHEN PRINTED AT A3



ADB SNAPSHOT DATE: 06.10.17

DOES THE SITE DESIGN CONFORM TO RD104.14

YES NO

IF NO DETAIL THE EXCEPTIONS BELOW.

1

2

ICNIRP DETAILS - RD10102 / GSDD008

ACCESS CLASSIFICATION CONTROLLED

DESIGN CLASSIFICATION PUBLIC

E	Headframe added	JH	RJW	14.02.18
D	Tower replaced	JH	RJW	29.01.18
C	Tower height amendments	ZS	RJW	11.01.18
B	Major amendments	ZS	RJW	21.11.17
A	Issued for Approval	VV	RJW	20.10.17
Rev	Modification	By	Chk	Date

heyrod
communicating excellence



Designers Ref: P1710_028

DWG Type: GA

Third Party Ref: N/A

Site Name

HERDLAW FARM

Site Address

ELSDON
NORTHUMBERLAND
NE19 1EN

Drawing Title:

PROPOSED SITE PLAN

Drawn By / Date

Checked By / Date

Approved By / Date

VV 20.10.17

RJW 20.10.17


PW 20.10.17

Site Ref: EAS0532

Option: A

DWG No: 103

Rev: E

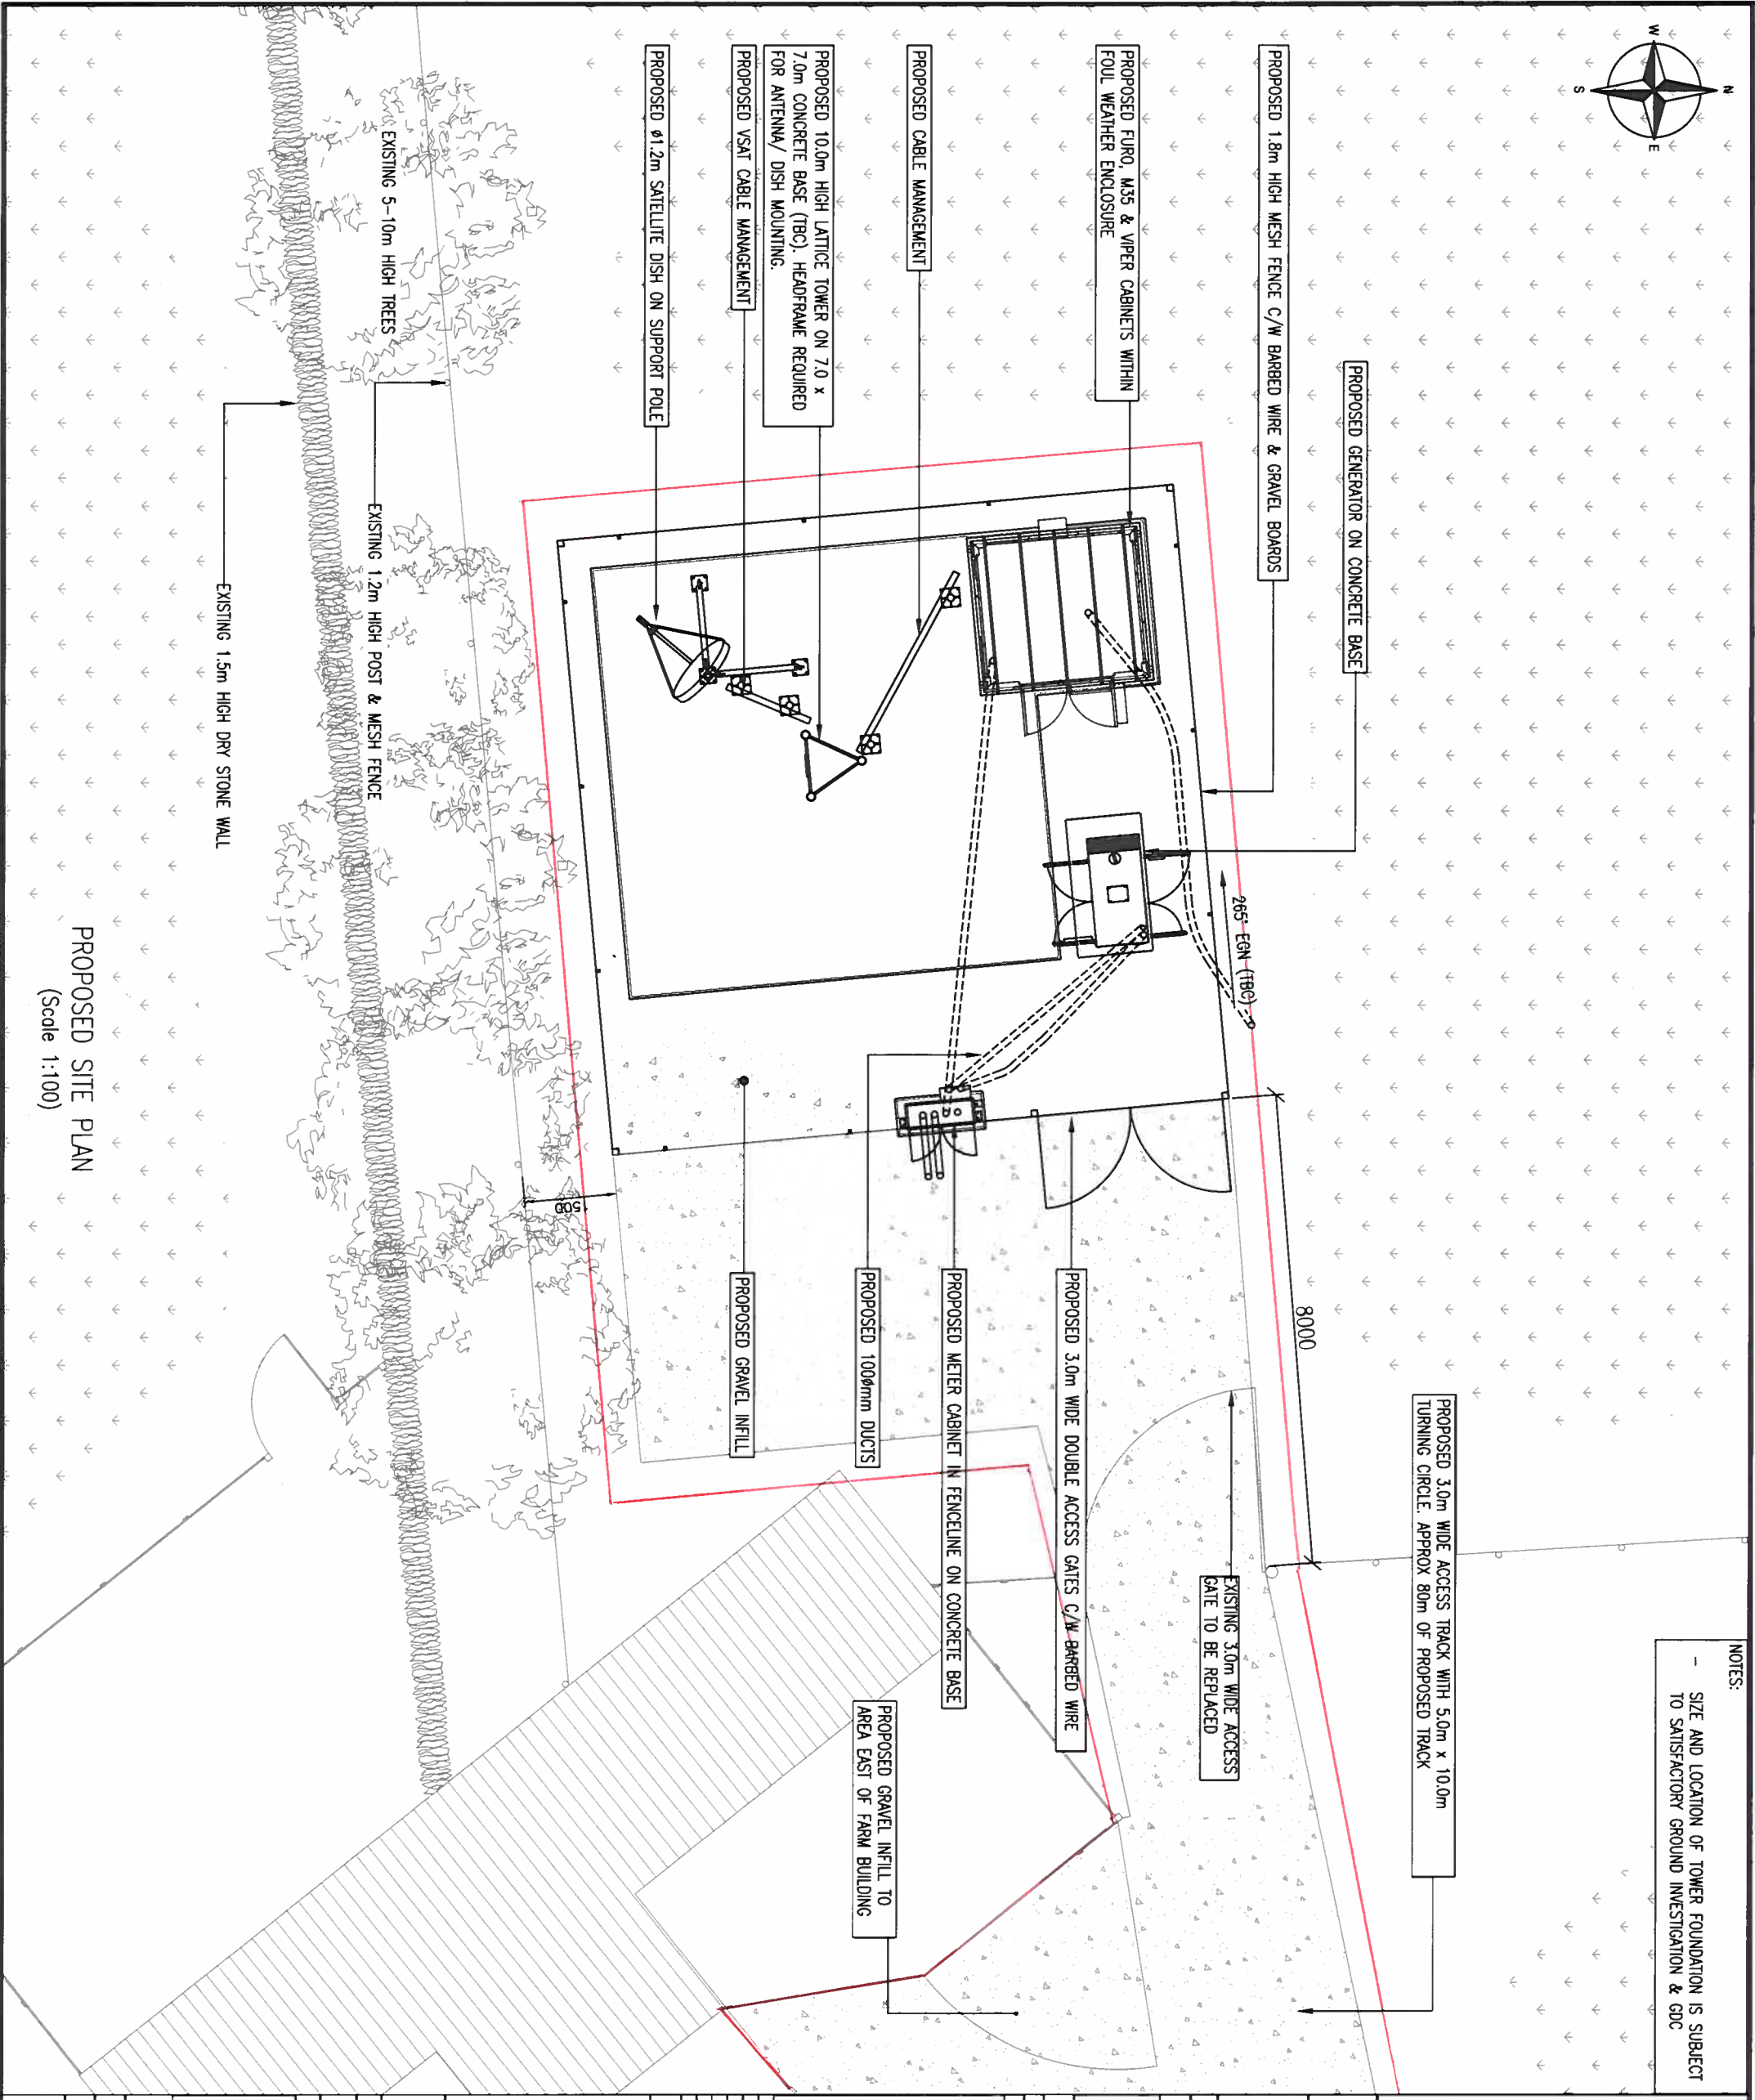

PROPOSED SITE PLAN
(Scale 1:100)