


PROPOSED ROOF PLAN

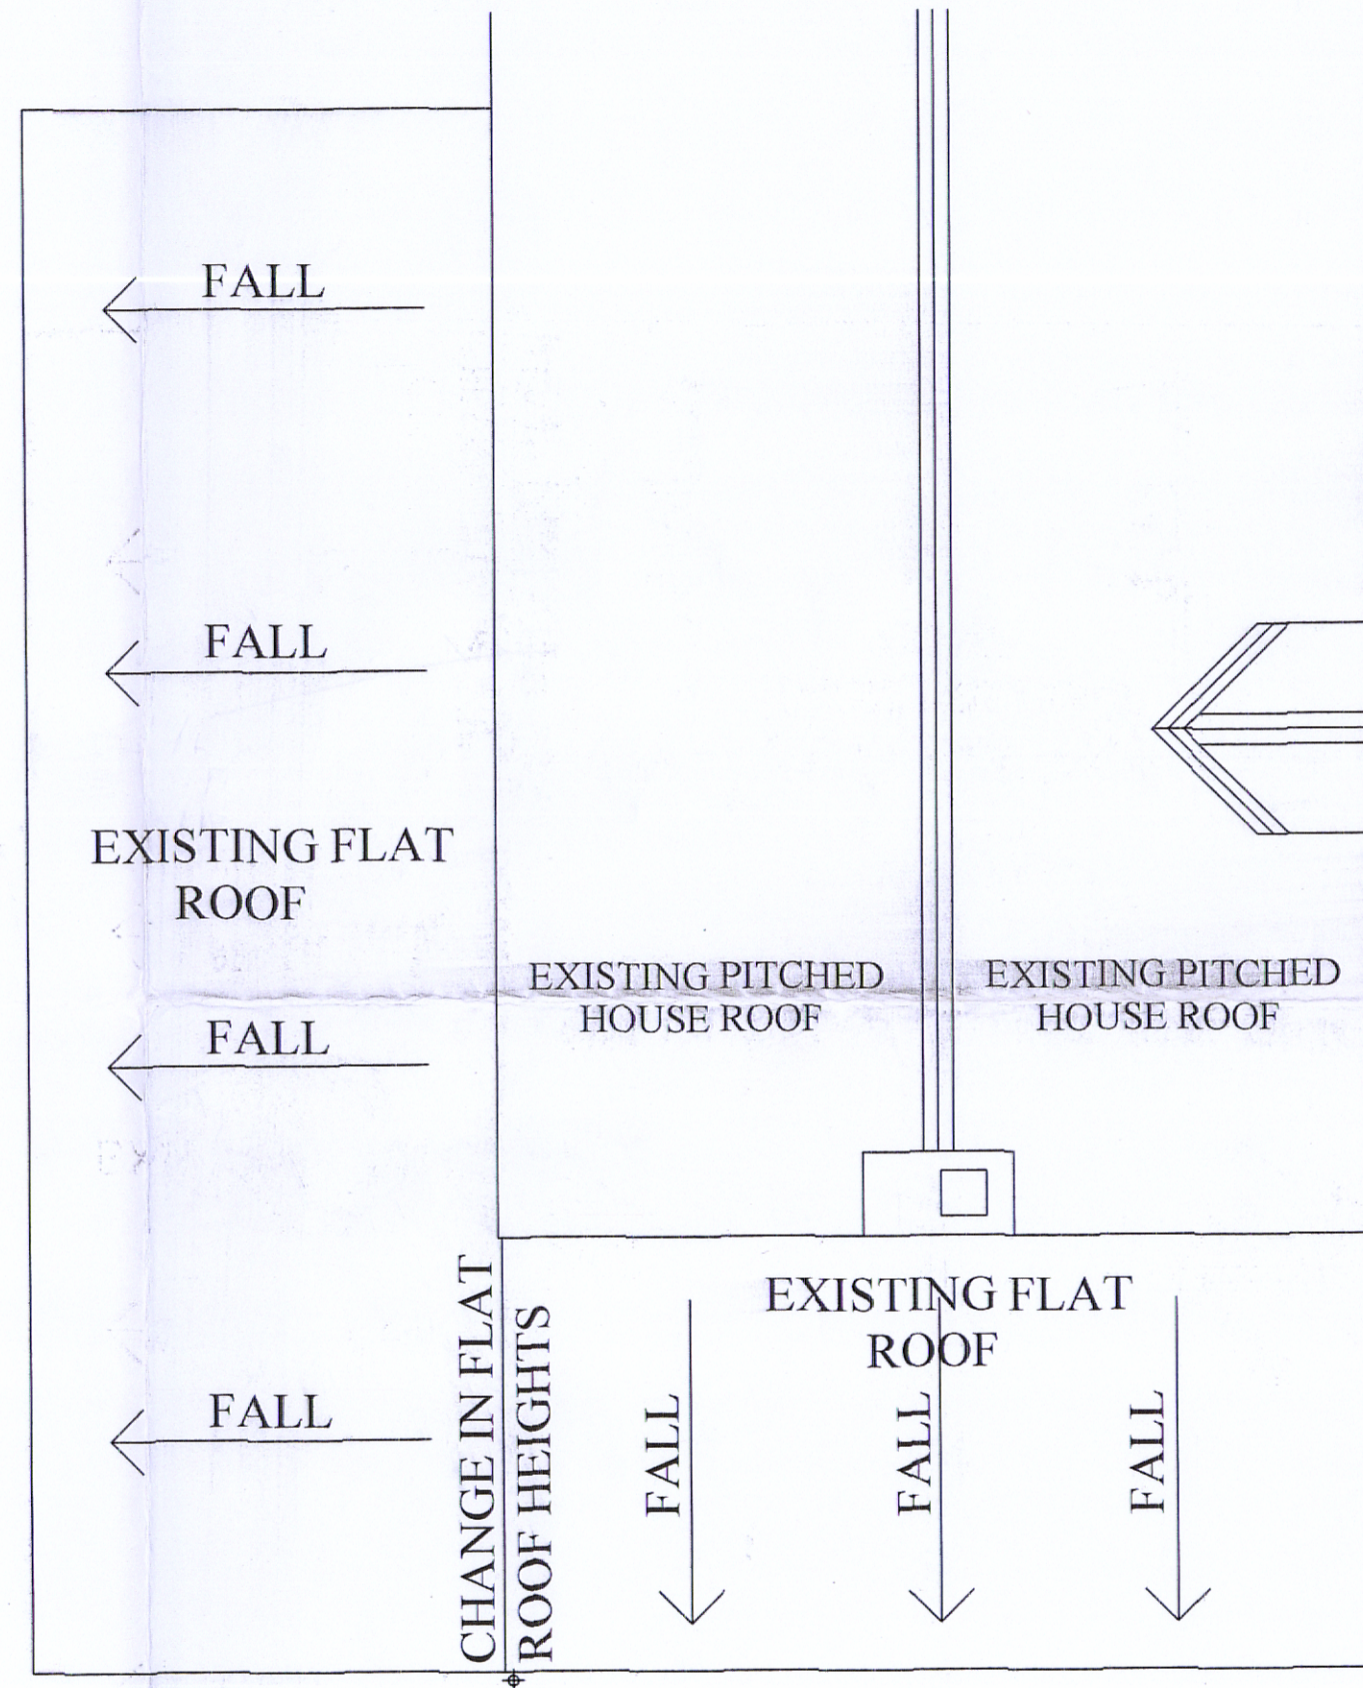

EXISTING ROOF PLAN

Customer Name & Address: Mrs P. McCue
Brownrigg
Otterburn
Northumberland
NE19 1LQ

Northumberland National Park
Authority
Planning Department
Received
- 3 APR 2018

Project: Conservatory To The Rear

Style: As Drawn

D/No: 03 - Existing & Proposed Roof Plans

Drawn by: S.Suddes

Date: 28 - 03 - 18

Scale: 1:50 @ A2 Paper Size: A2

Customer Approval Drawings:
I / we hereby approve these plans and authorise warmseal to proceed with the contract as detailed:

Customer Approval:

Date:

NB: If drawing has been rec'd by e.mail, then please confirm by return Quoting Drawing & Issue No. as shown above stating acceptance of plans proposed.

Westway Ind. Park,
Ponteland Rd, Throckley,
Newcastle upon Tyne,
NE15 9HW
Tel: 0191 264 8383
Fax: 0191 264 8585
E-Mail: admin@warmseal.co.uk
Website: www.warmseal.co.uk

Copyright Drawing NOT to be re-produced without written permission from LTFW Ltd Trading As Warmseal. Reg No: 9702038

Warmseal
Copies to: Builders, Installers, Main File.
NB: DO NOT Scale from drawings for setting out or manufacture.