




existing south elevation (looking from Field House) 1:100 scale

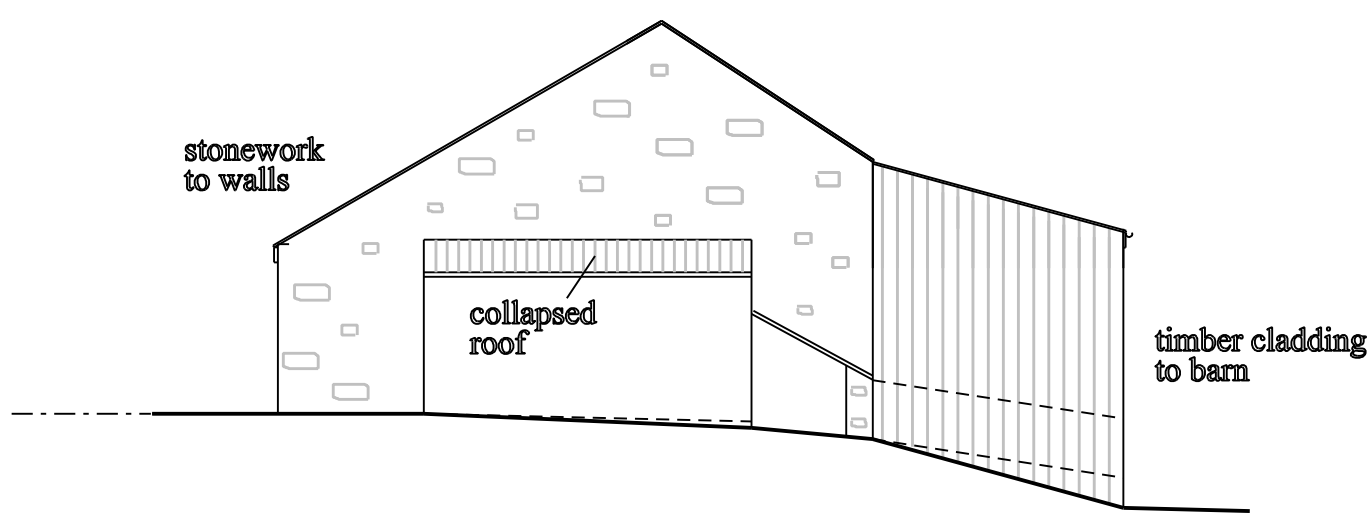


existing east elevation 1:100 scale

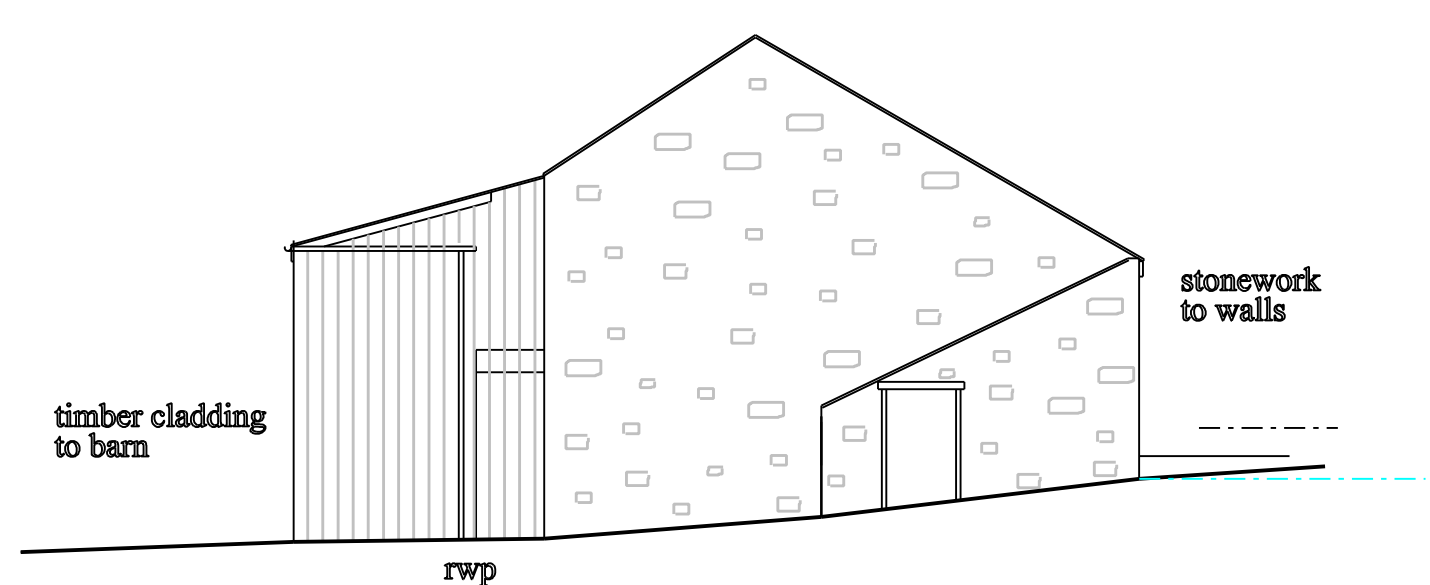

existing west elevation 1:100 scale

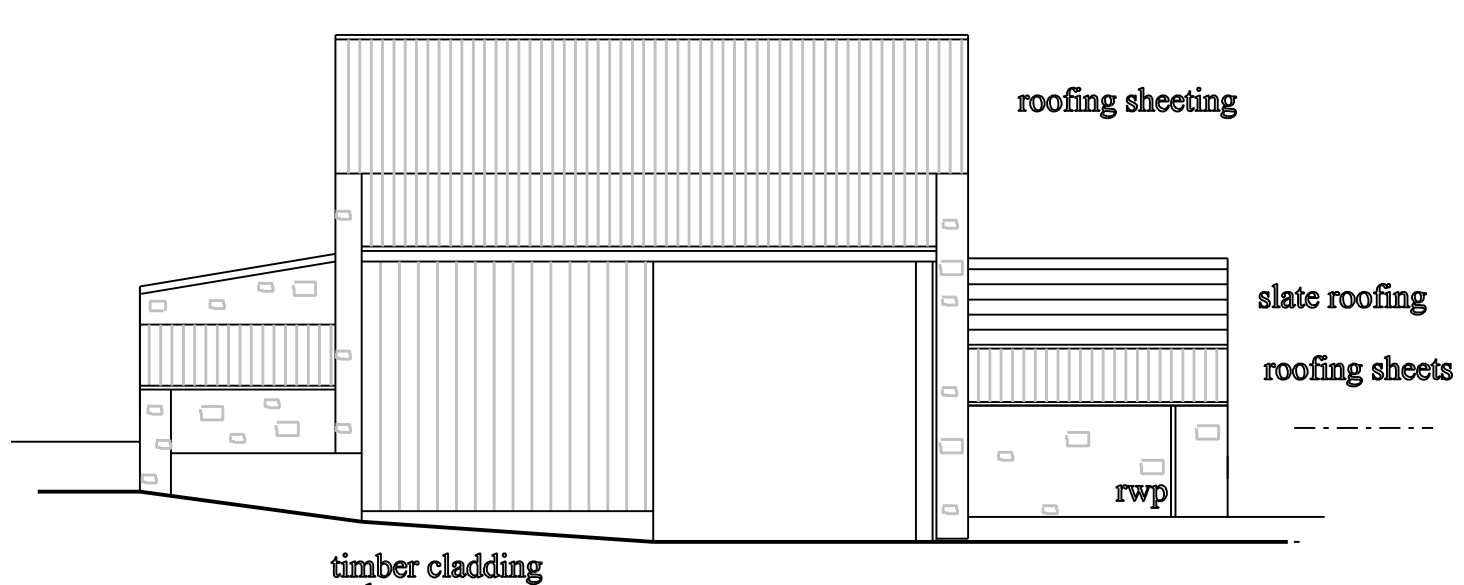


existing north elevation 1:100 scale

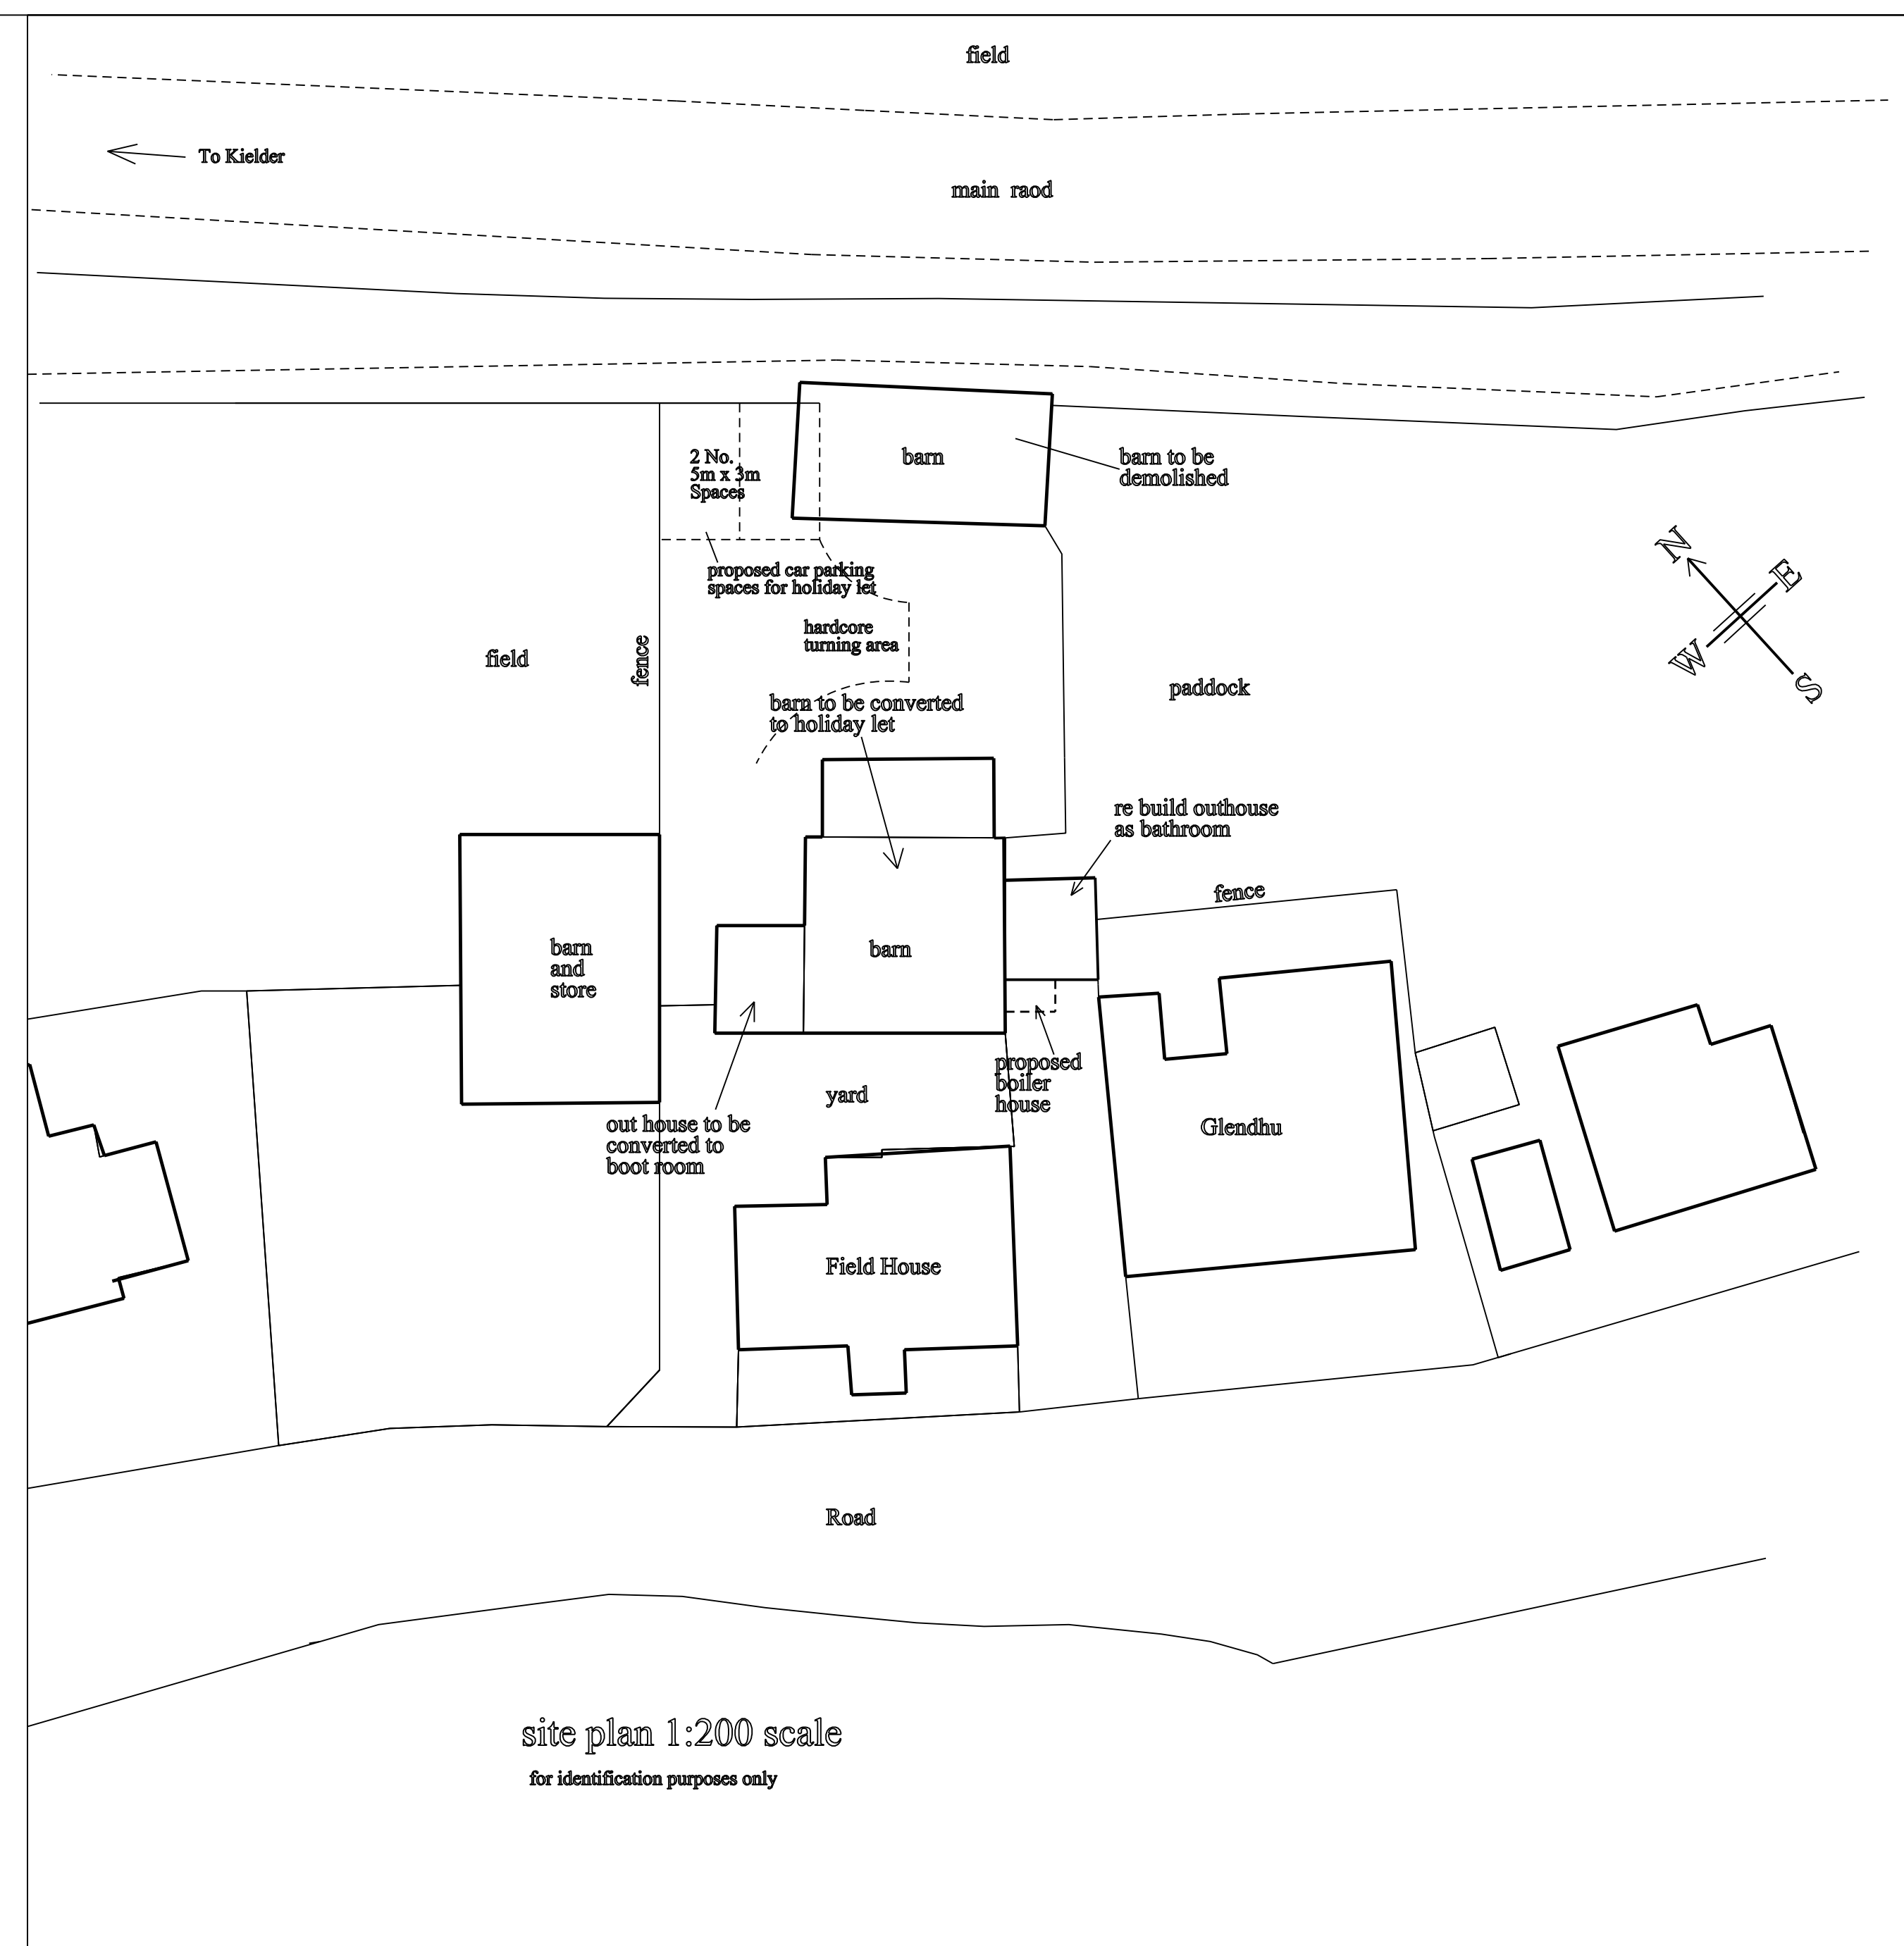

site plan 1:200 scale  
for identification purposes only



existing barn floor plan 1:100 scale

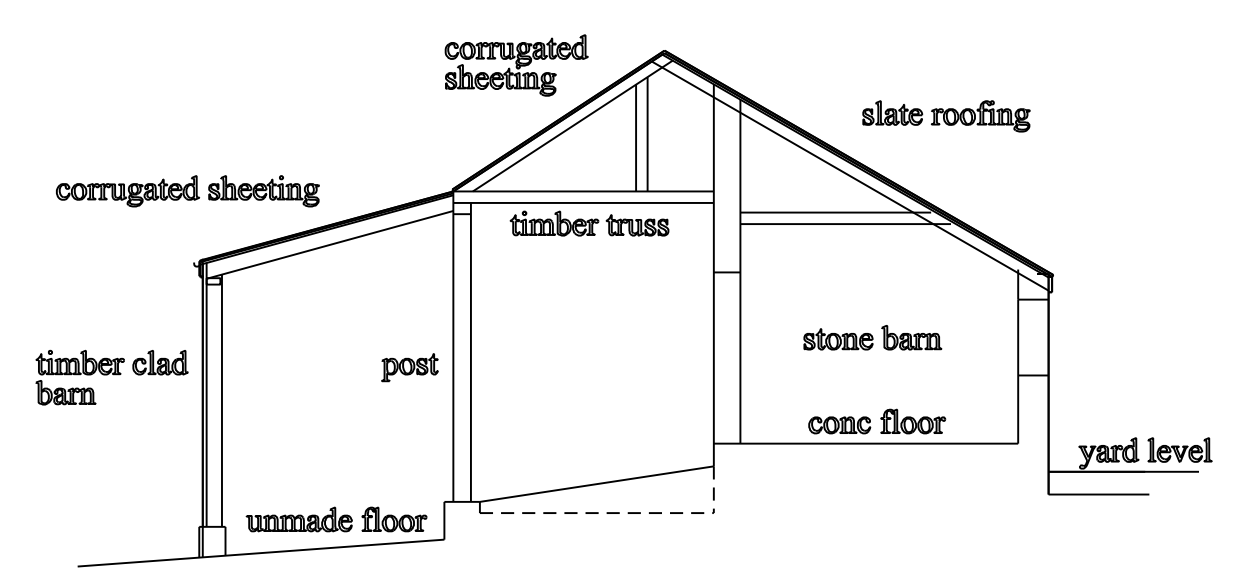

existing section 1:100 scale

DRAWING SHOWING EXISTING FLOOR PLAN, ELEVATIONS, ROOF PLAN AND SITE PLAN

AT FIELD HOUSE  
STANNERSBURN  
NORTHUMBERLAND  
NE48 1DD

FOR MR. J. SWINNEY

existing and site plan

SCALE 1:100 AND 1:200 AT A1 PLOT DATE: NOVEMBER 2019  
DRAWING No. 4615-1-1

Earle R Hall Drawing Services 07793640674 Email earlehall@yahoo.co.uk earlehall.co.uk