




West Elevation

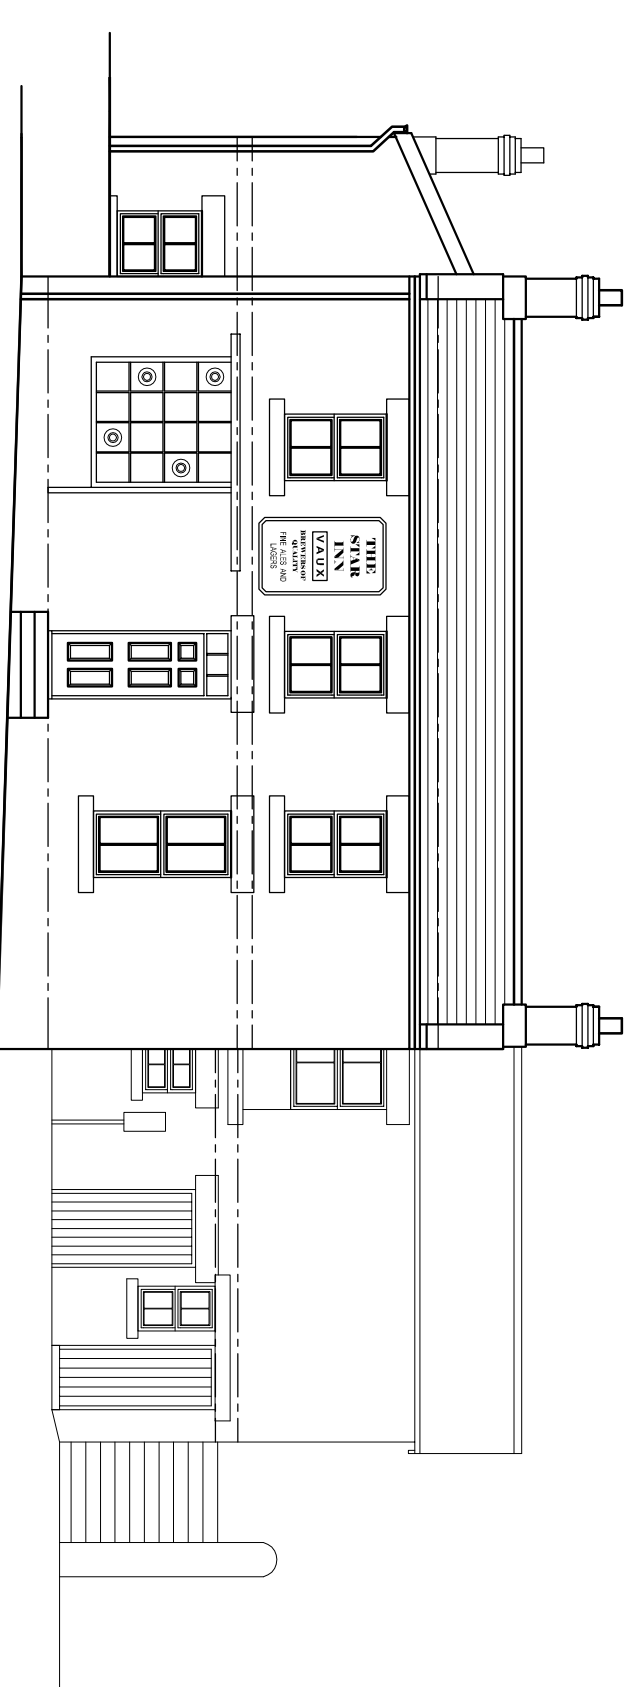


South Elevation

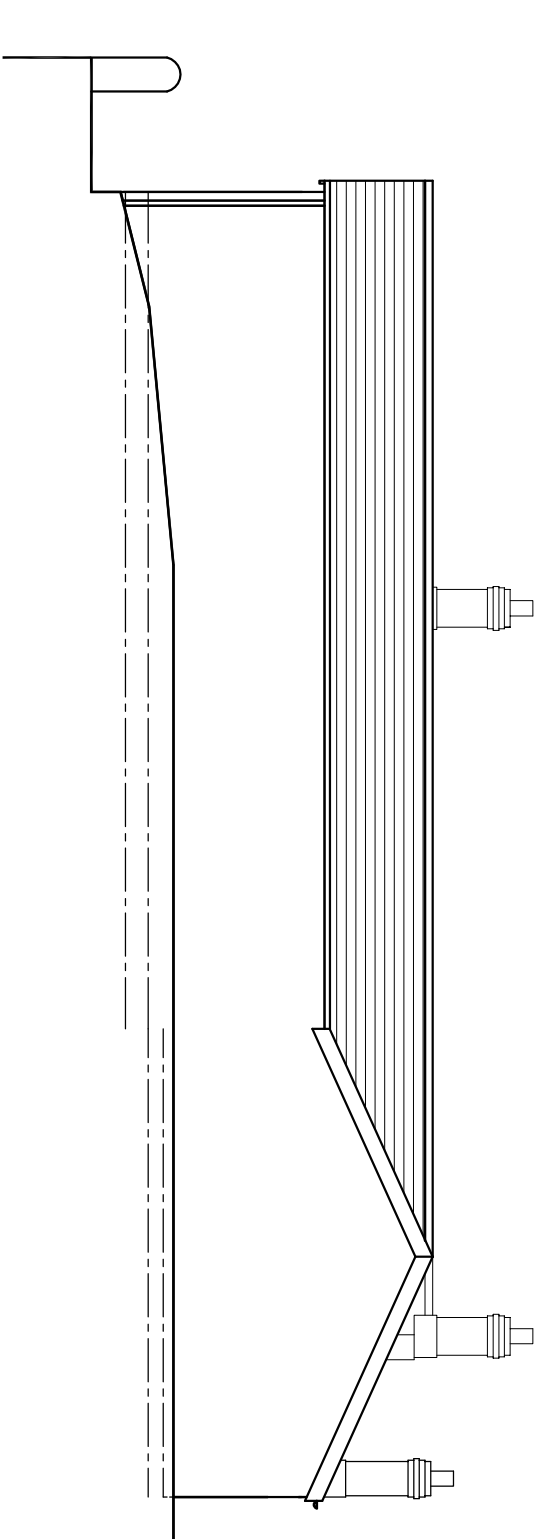


North Elevation

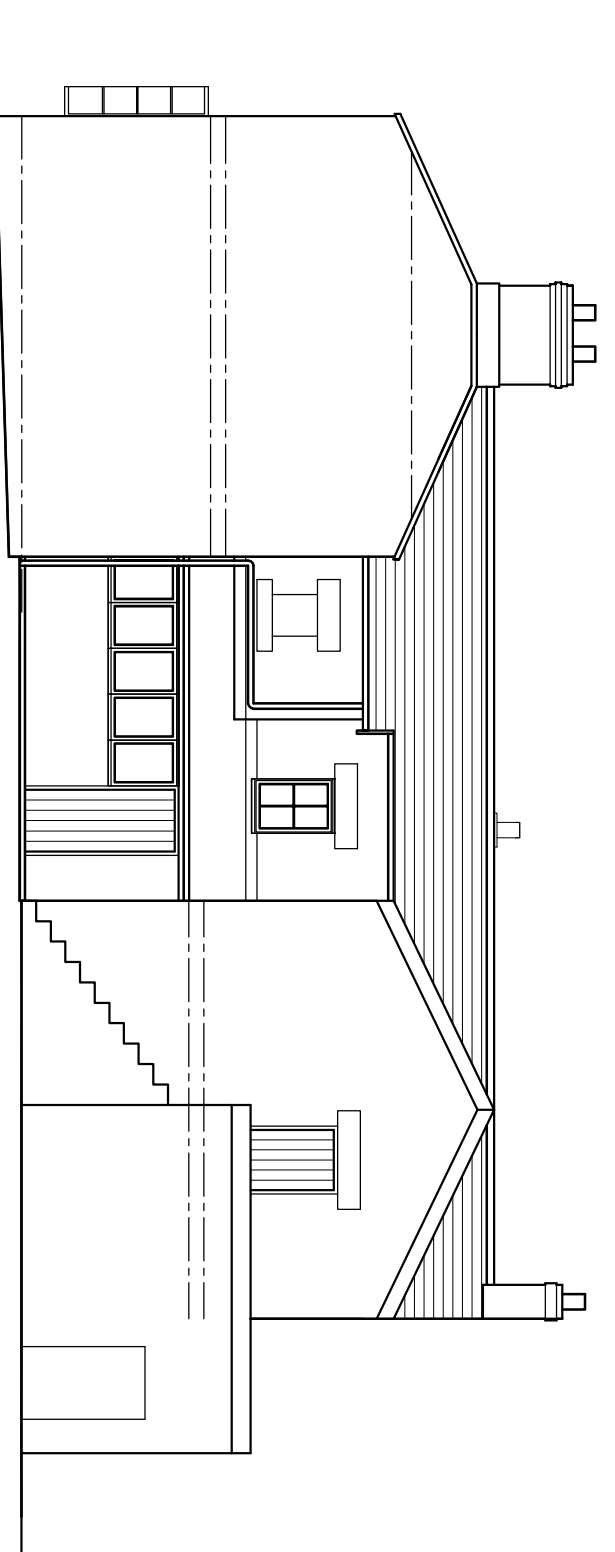


East Elevation

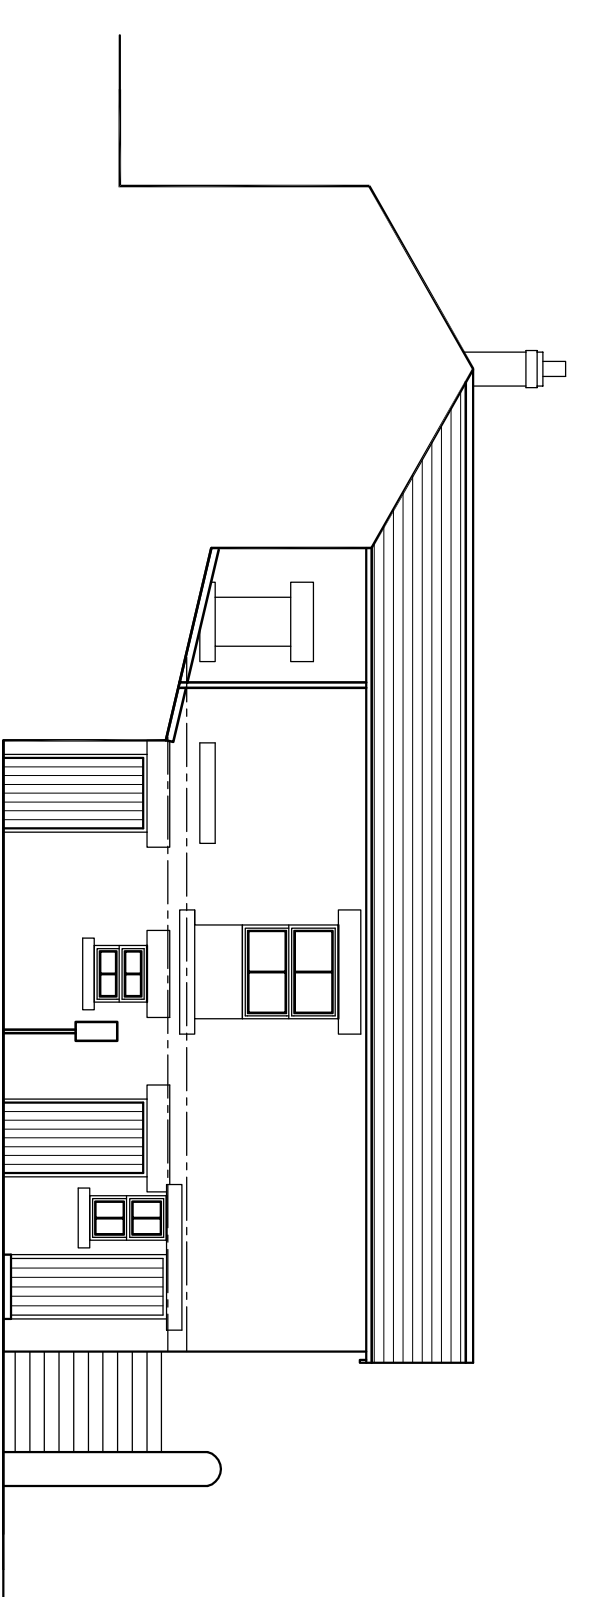

South (Courtyard) Elevation

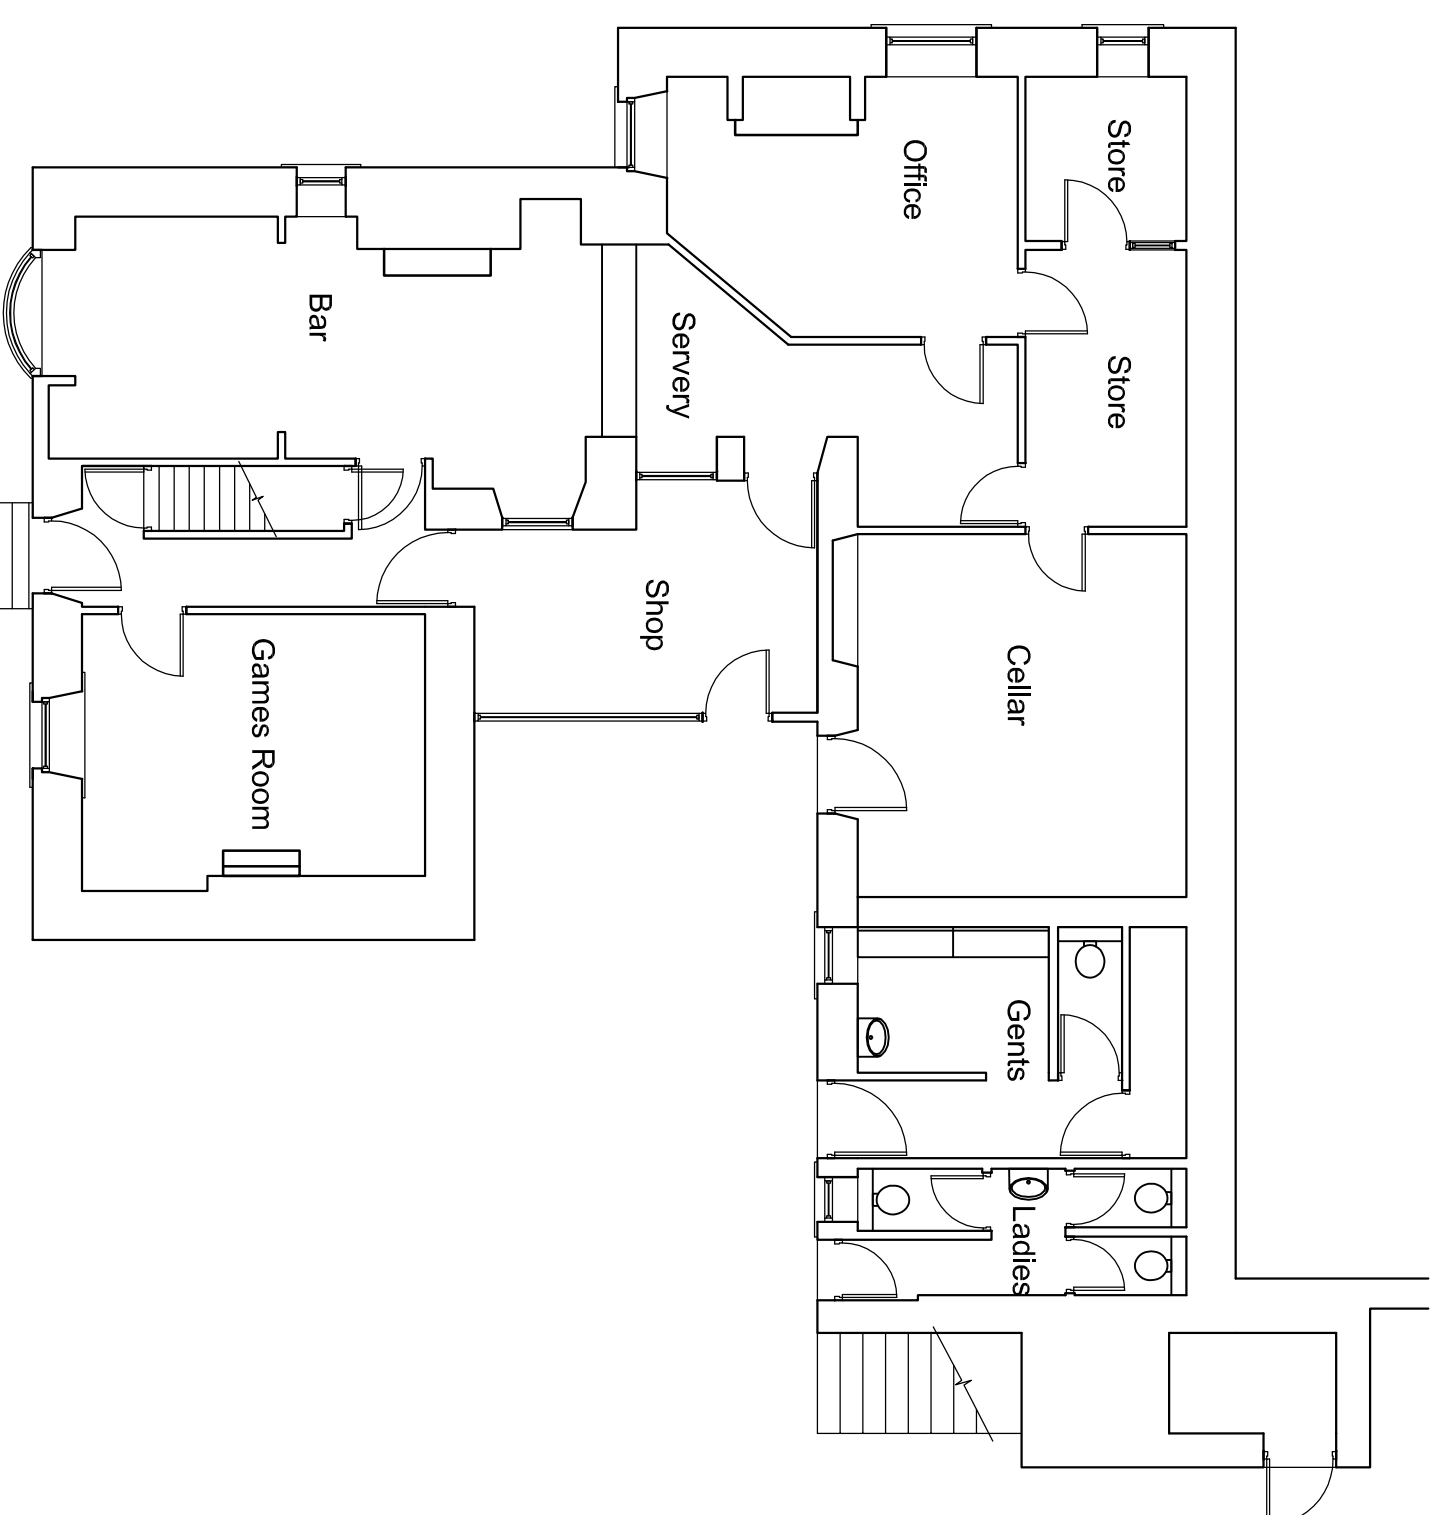

Ground Floor Plan

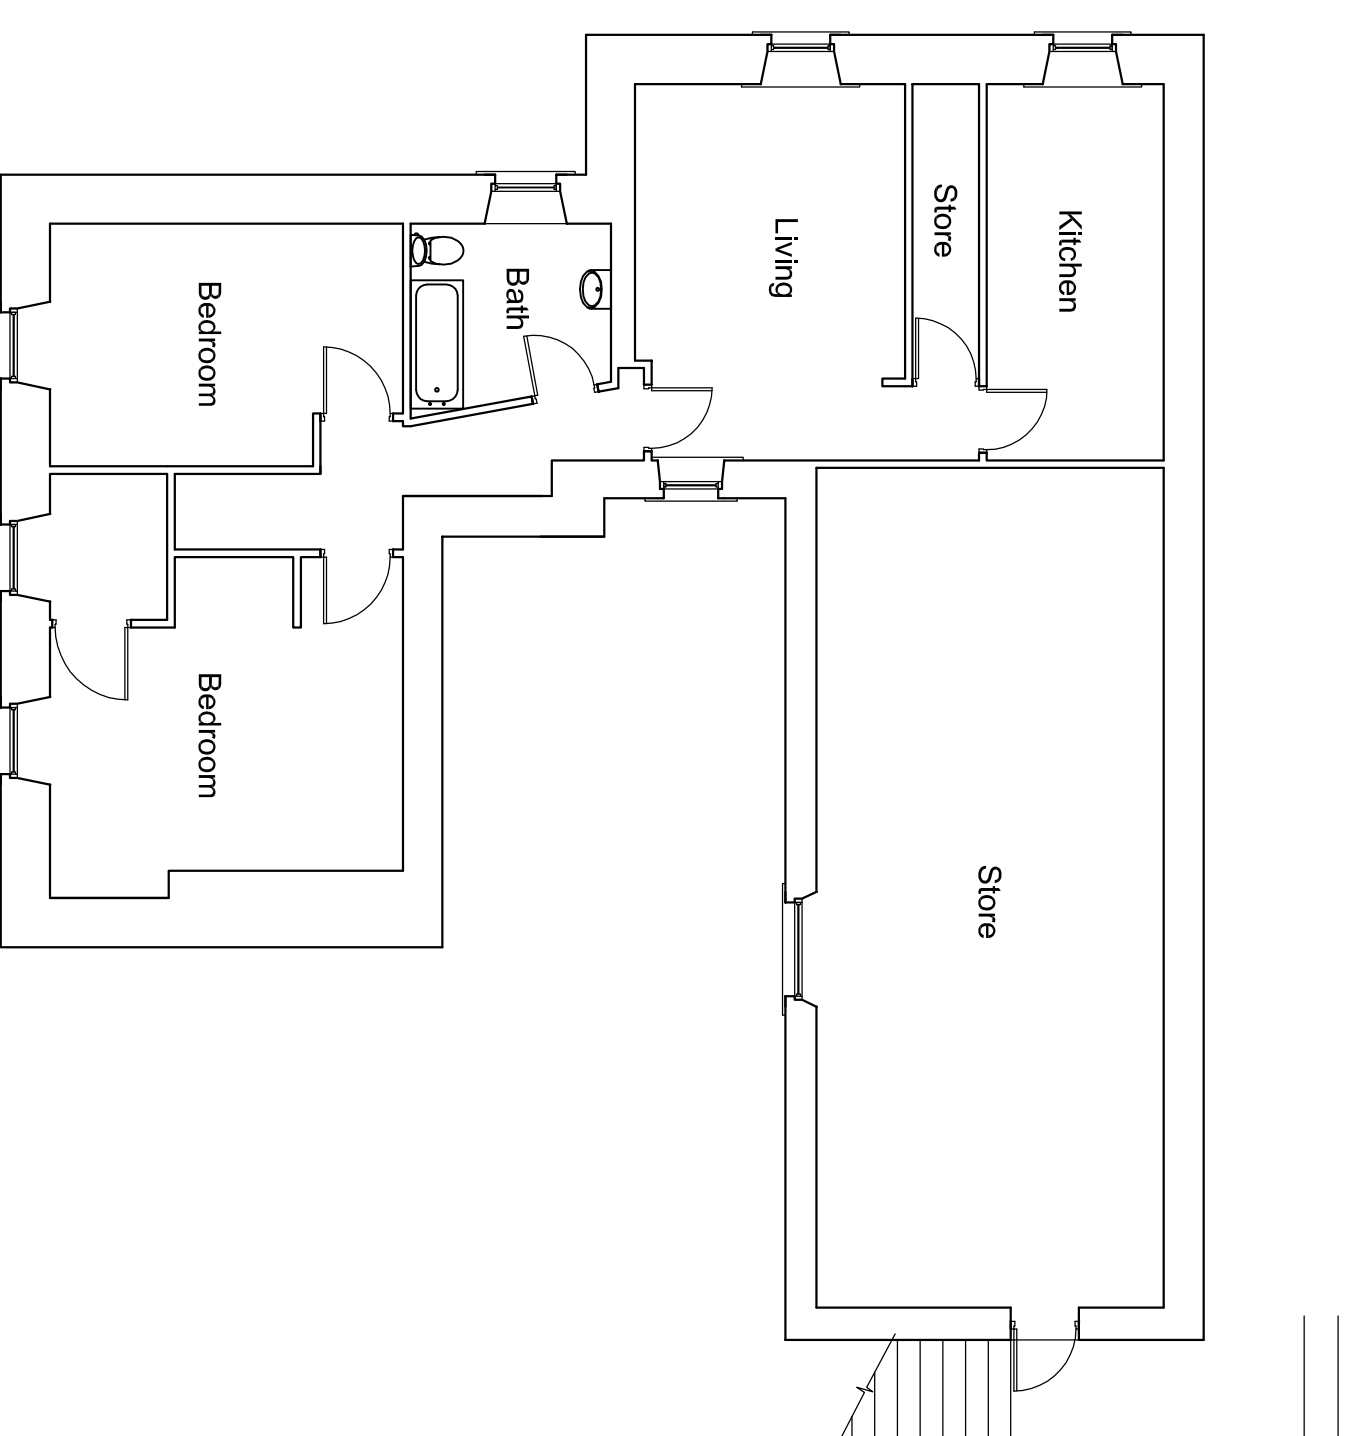


First Floor Plan

**Existing Plans & Elevations**

Project & Client:  
**Proposed Alterations  
 The Star Inn  
 Harbottle**

REVISIONS		
No.	Date	Drawn by
20-02-01	Jan '20	

**RICHARDSON  
 SURVEYING  
 ARCHITECTURE**

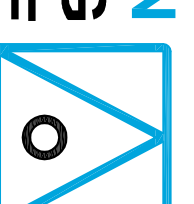

17 Aynsley Terrace, Consett, Co. Durham, DH8 5NF  
 E: info@rsa-td.co.uk W: www.rsa-td.co.uk T: 01207 581318