




West Elevation

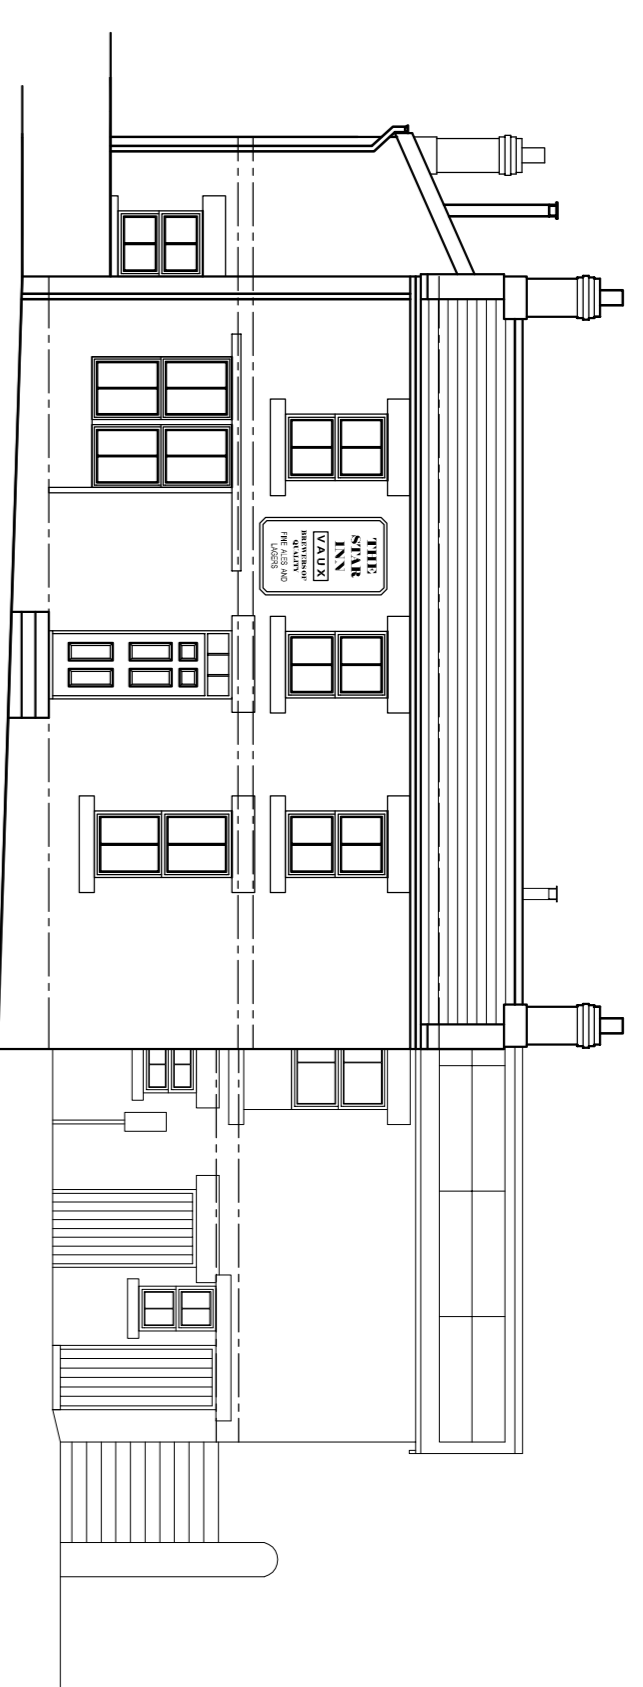


South Elevation

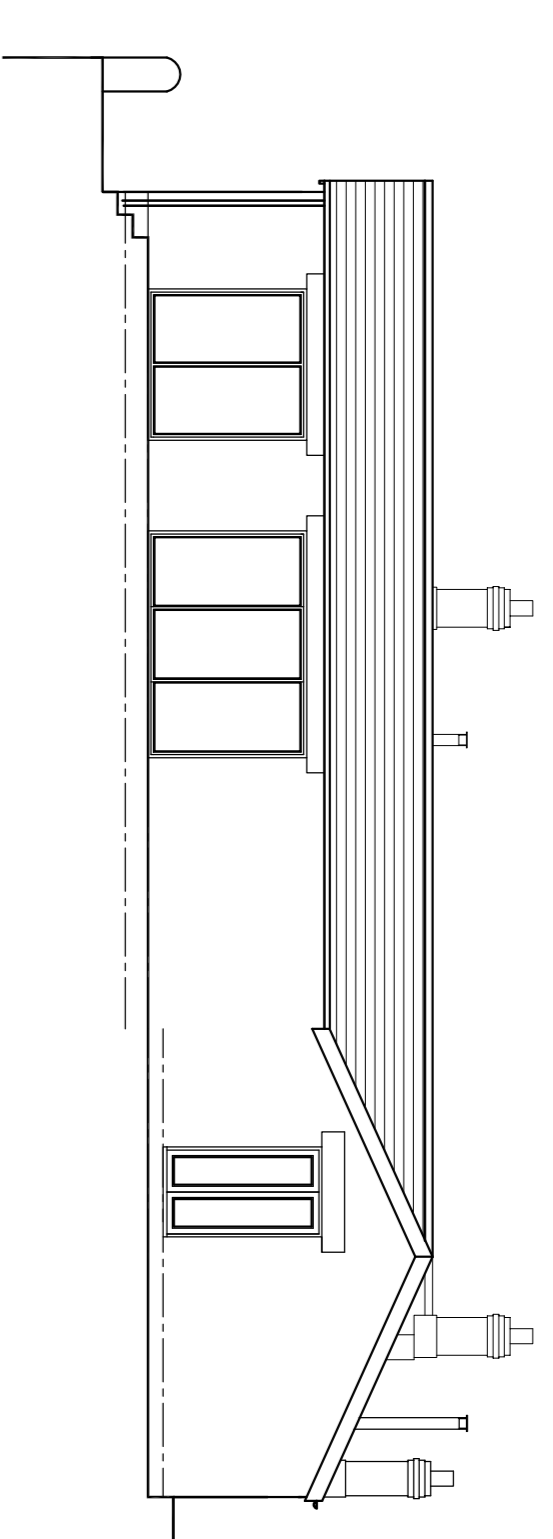


North Elevation

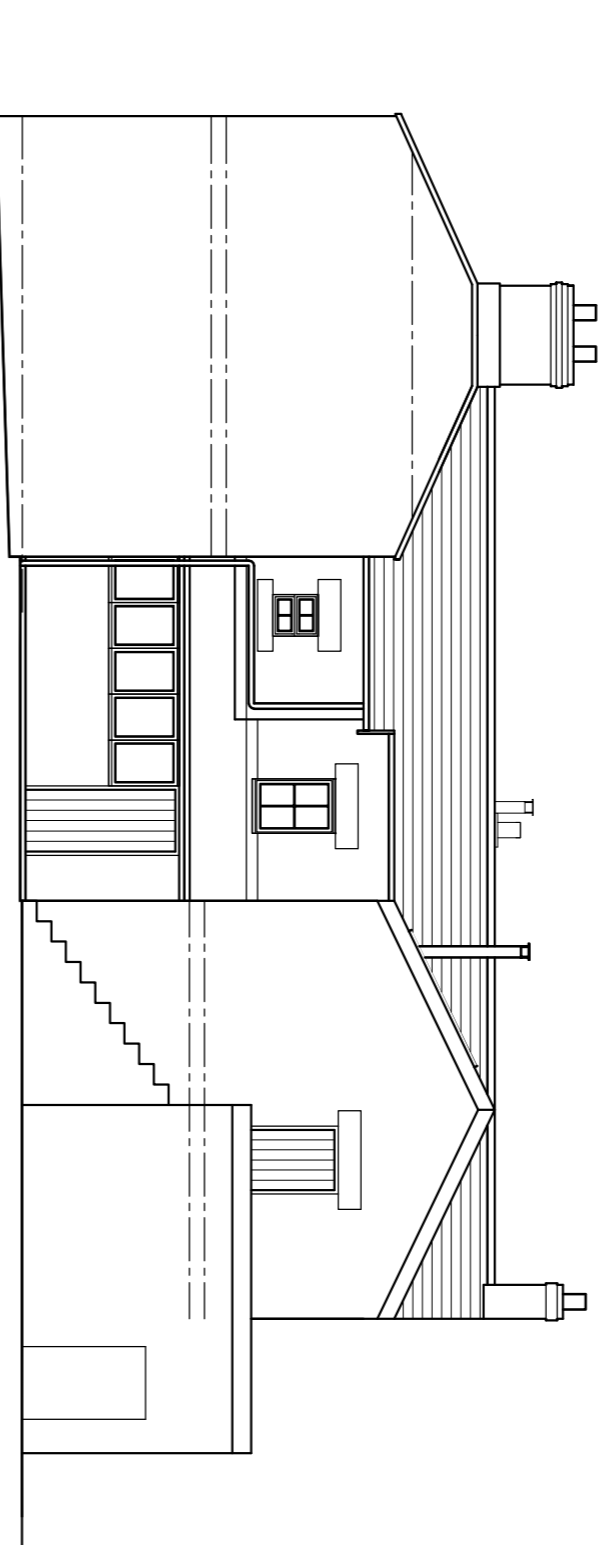


East Elevation

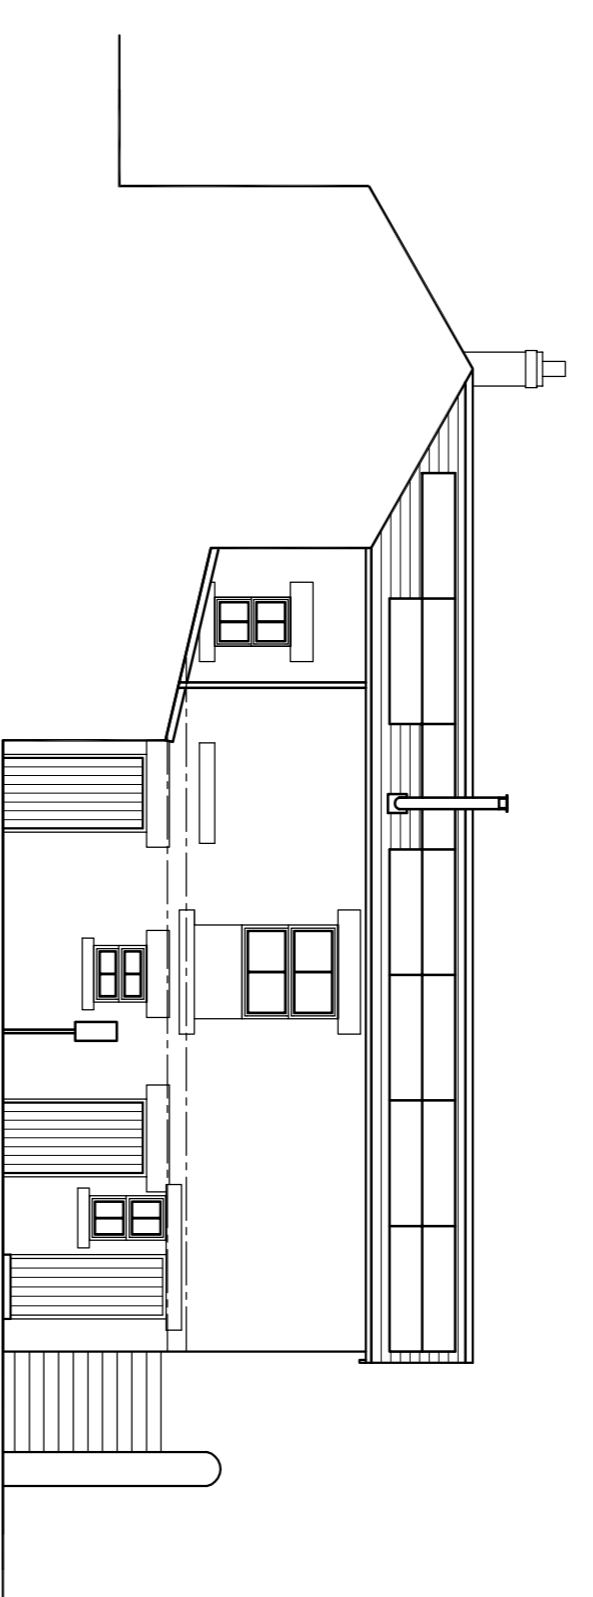

South (Courtyard) Elevation

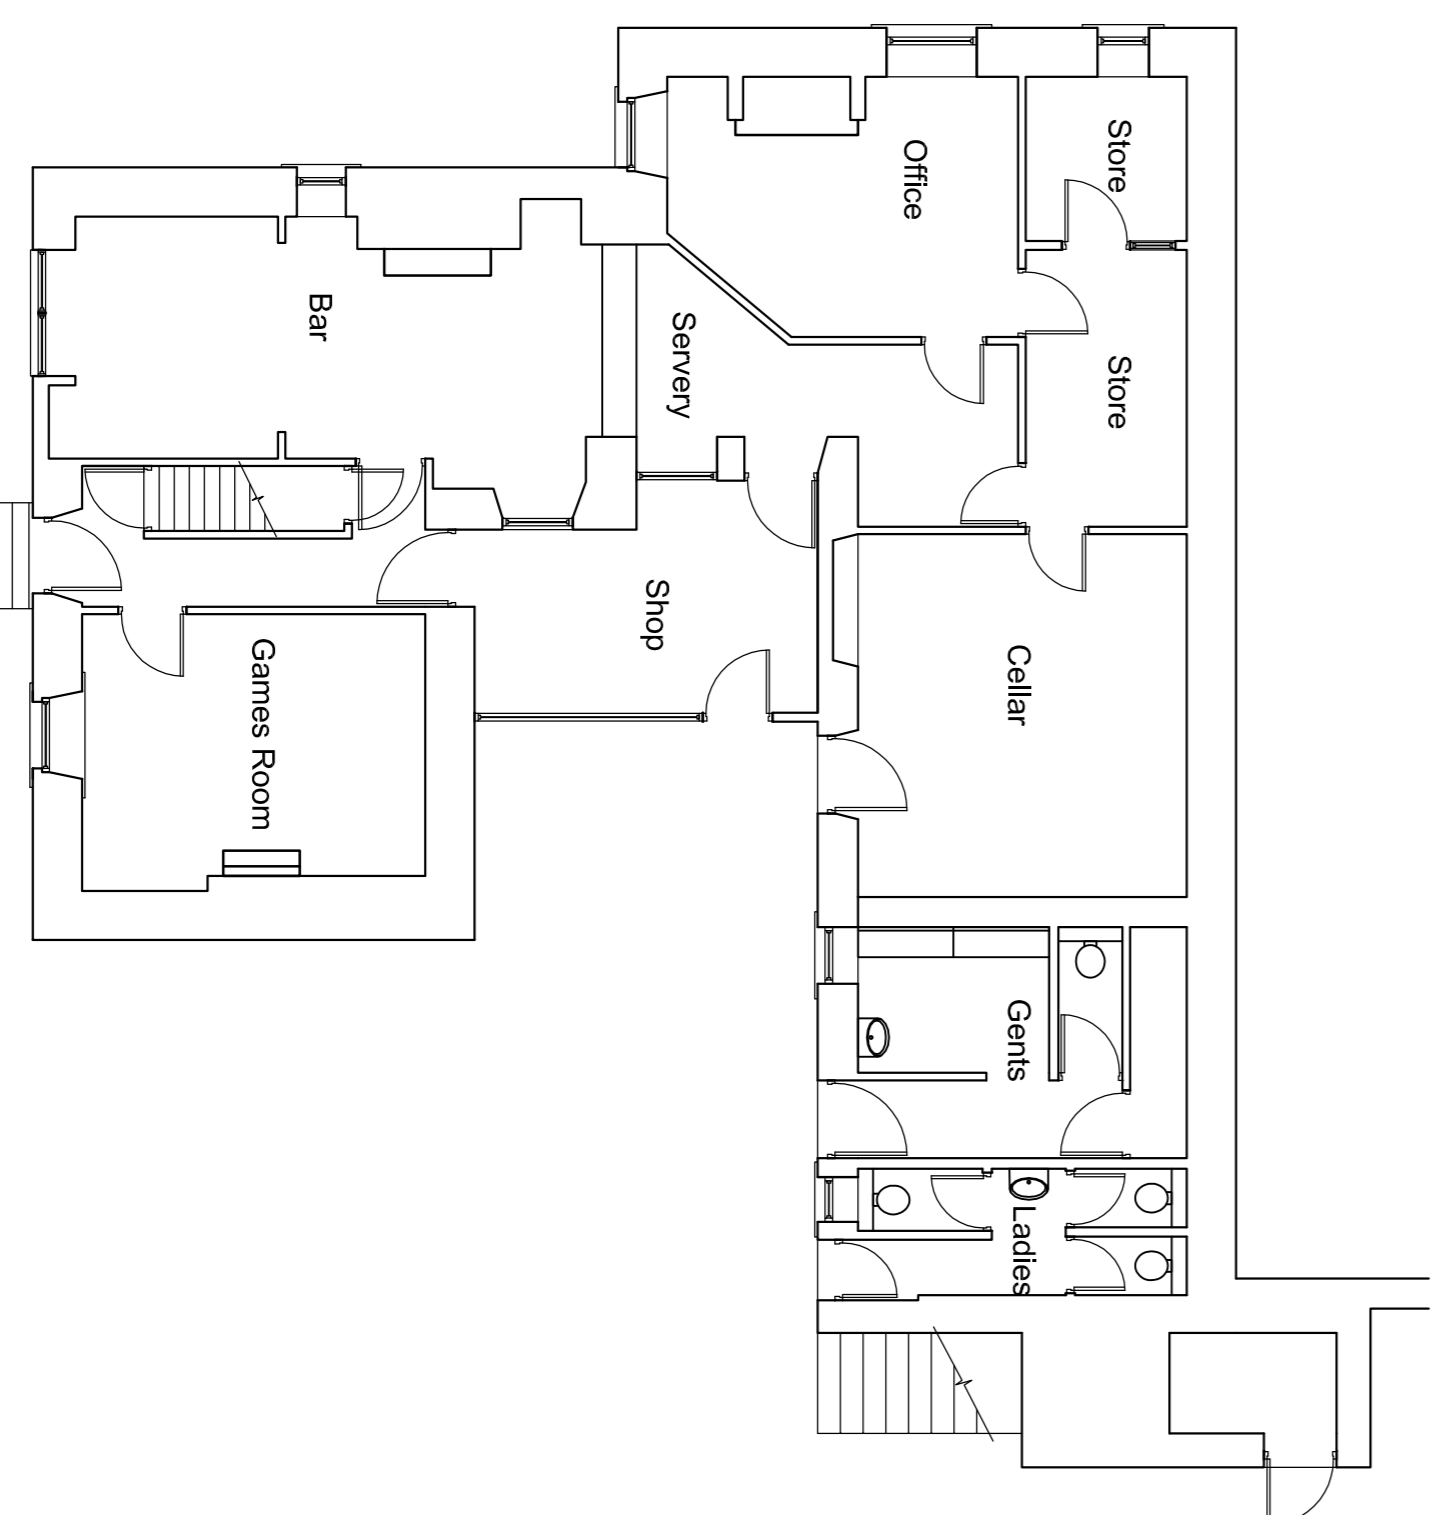

Ground Floor Plan

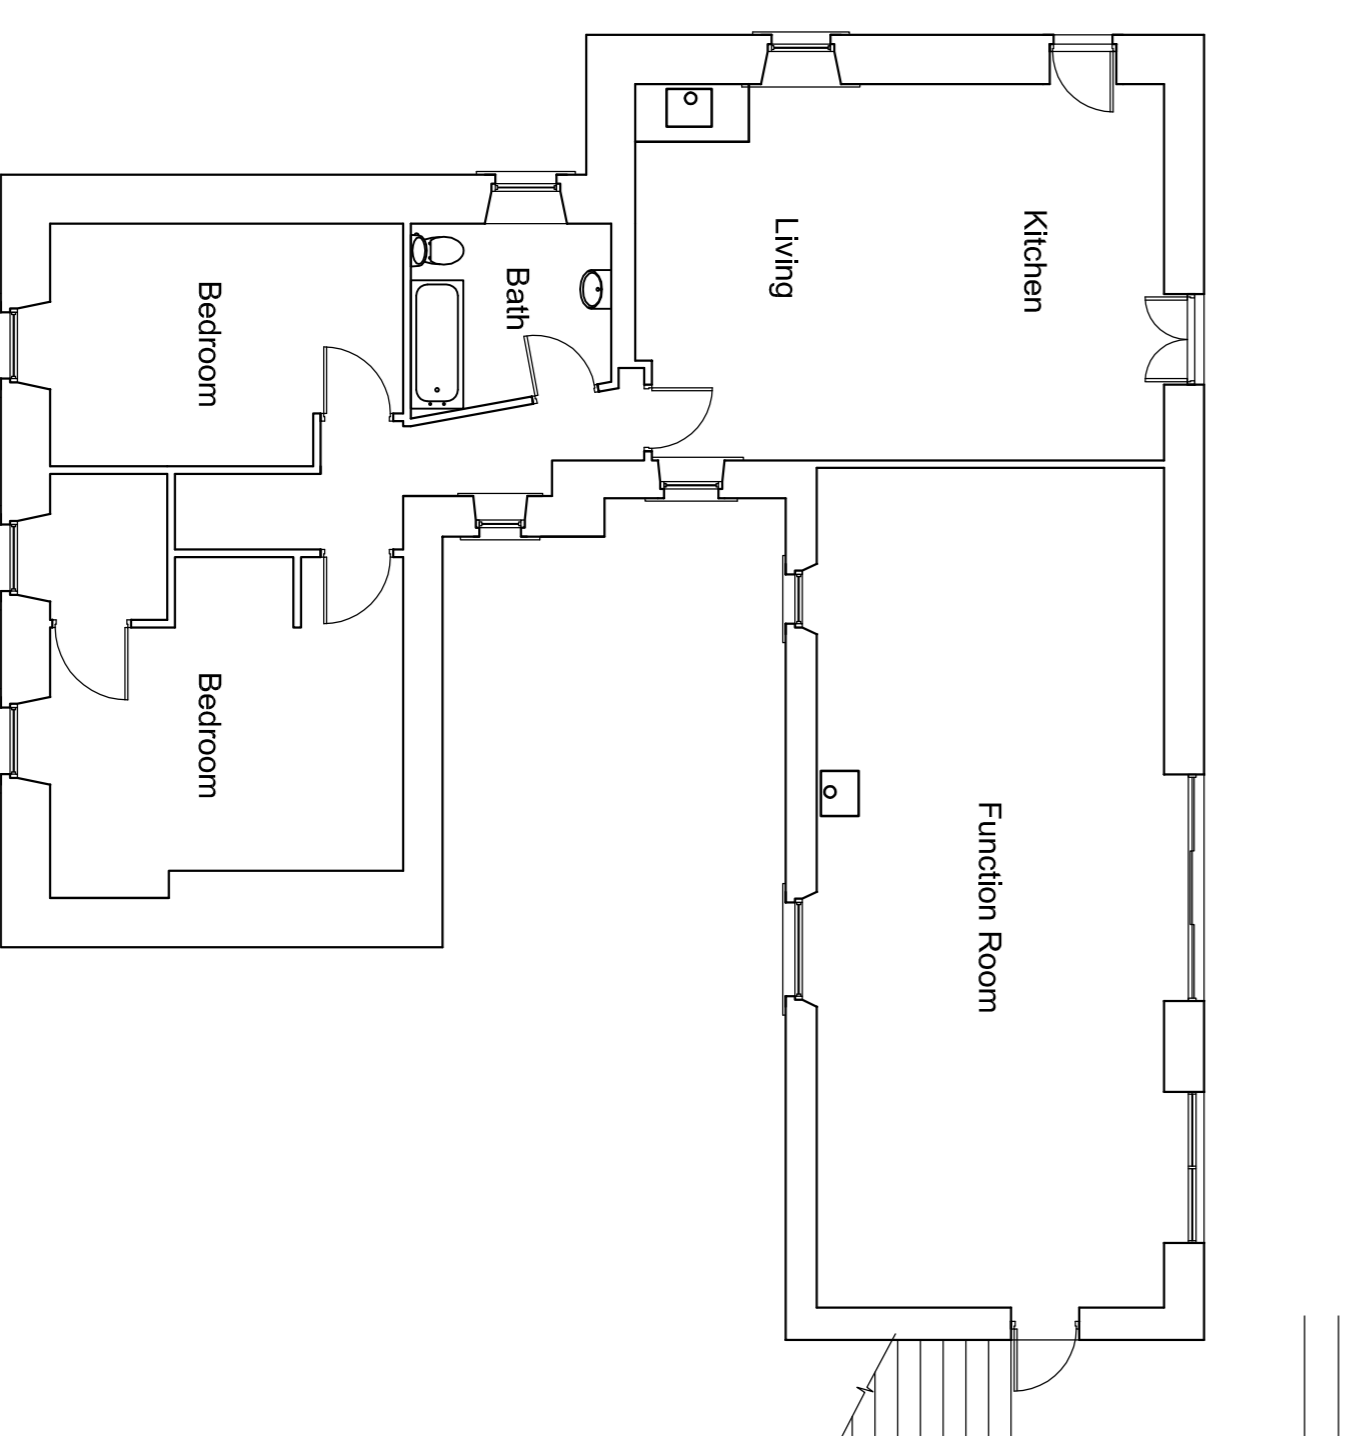

First Floor Plan


Proposed Plans & Elevations

Project & Client:
**Proposed Alterations
 The Star Inn
 Harbottle**

REVISIONS		
No.	Date	Drawn By
20-02-02	Jan '20	

Scale: 1:100

**RICHARDSON
 SURVEYING
 ARCHITECTURE**

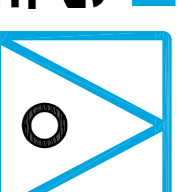

17 Aynsley Terrace, Consett, Co. Durham, DH8 5NF
 E: info@rsa-td.co.uk W: www.rsa-td.co.uk T: 01207 581318