


Do Not Scale


General Notes

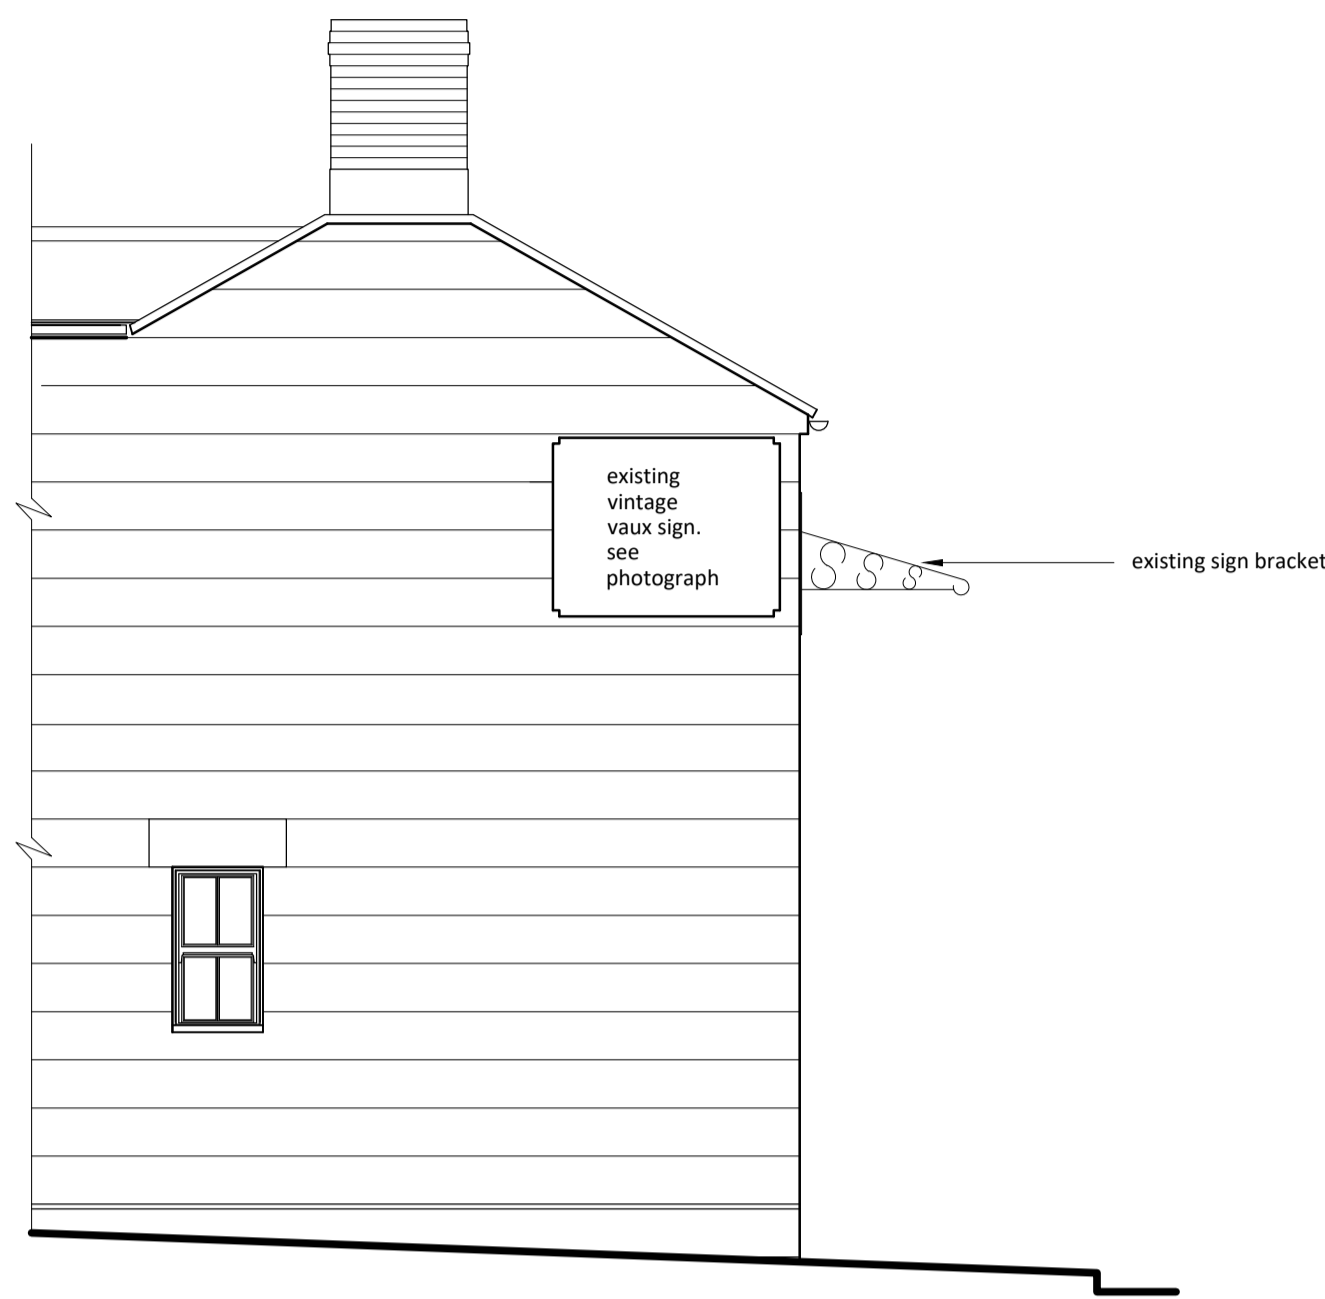

existing part west elevation



existing south elevation

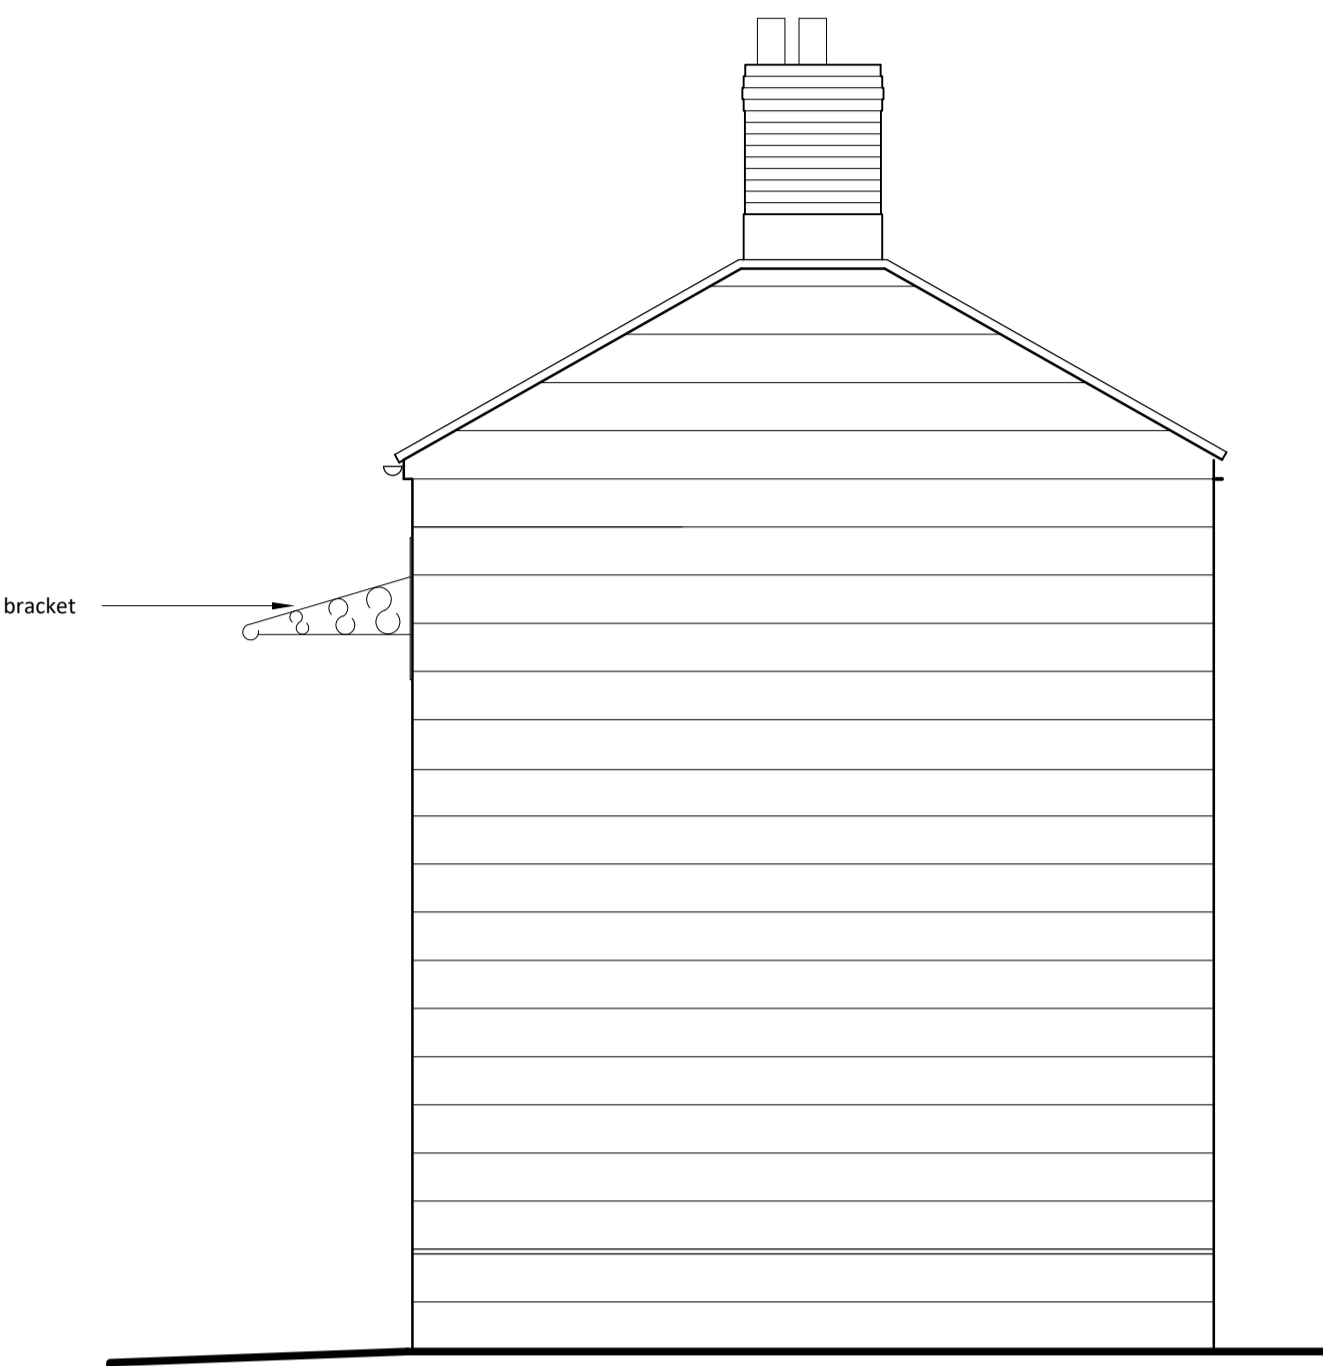


existing part east elevation



proposed part west elevation



proposed south elevation

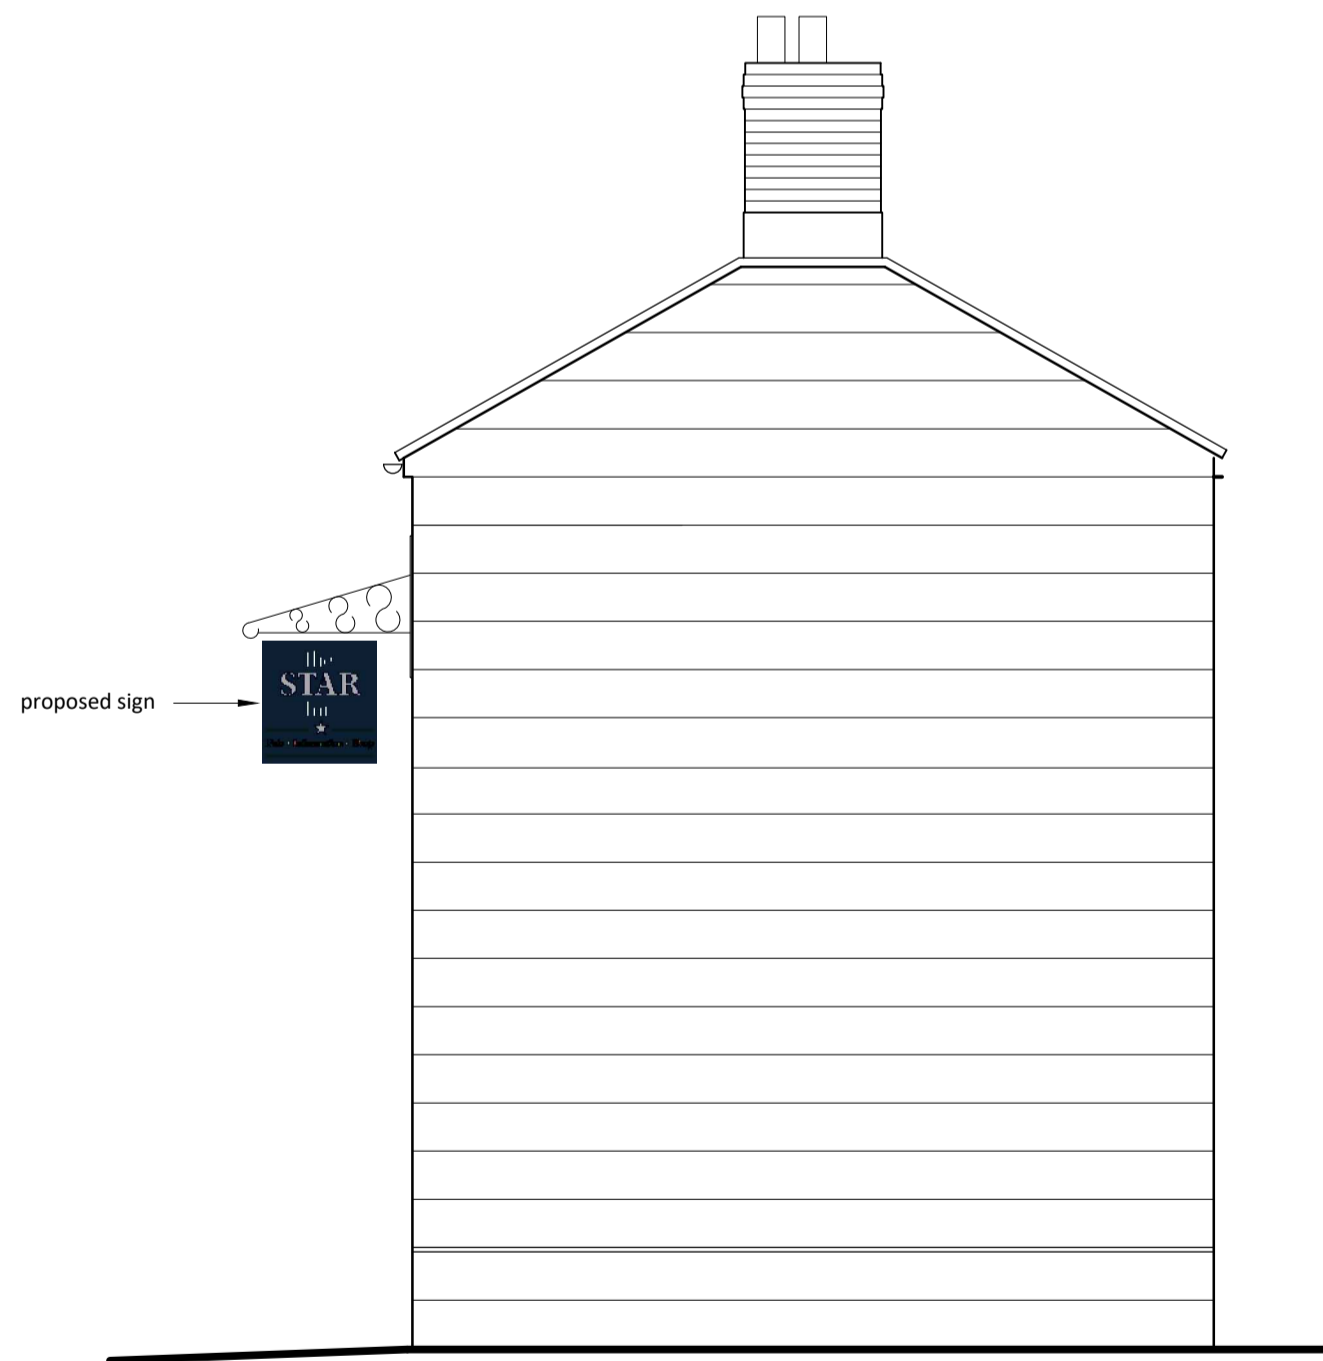

proposed part east elevation

Rev	Amendment	By	Chkd	Date
Drawing Status: Planning				
Client: Ms K Wilkinson				
Project: Proposed Sign for the Star Inn Harbottle, Northumberland				
Drawing Title: Existing and Proposed Elevations				
Drawing Number: 03		Revision: -		
Scale: 1:50	Drawn By: -	Checked By: -	Date: Dec 2019	