




NORTH WEST ELEVATION

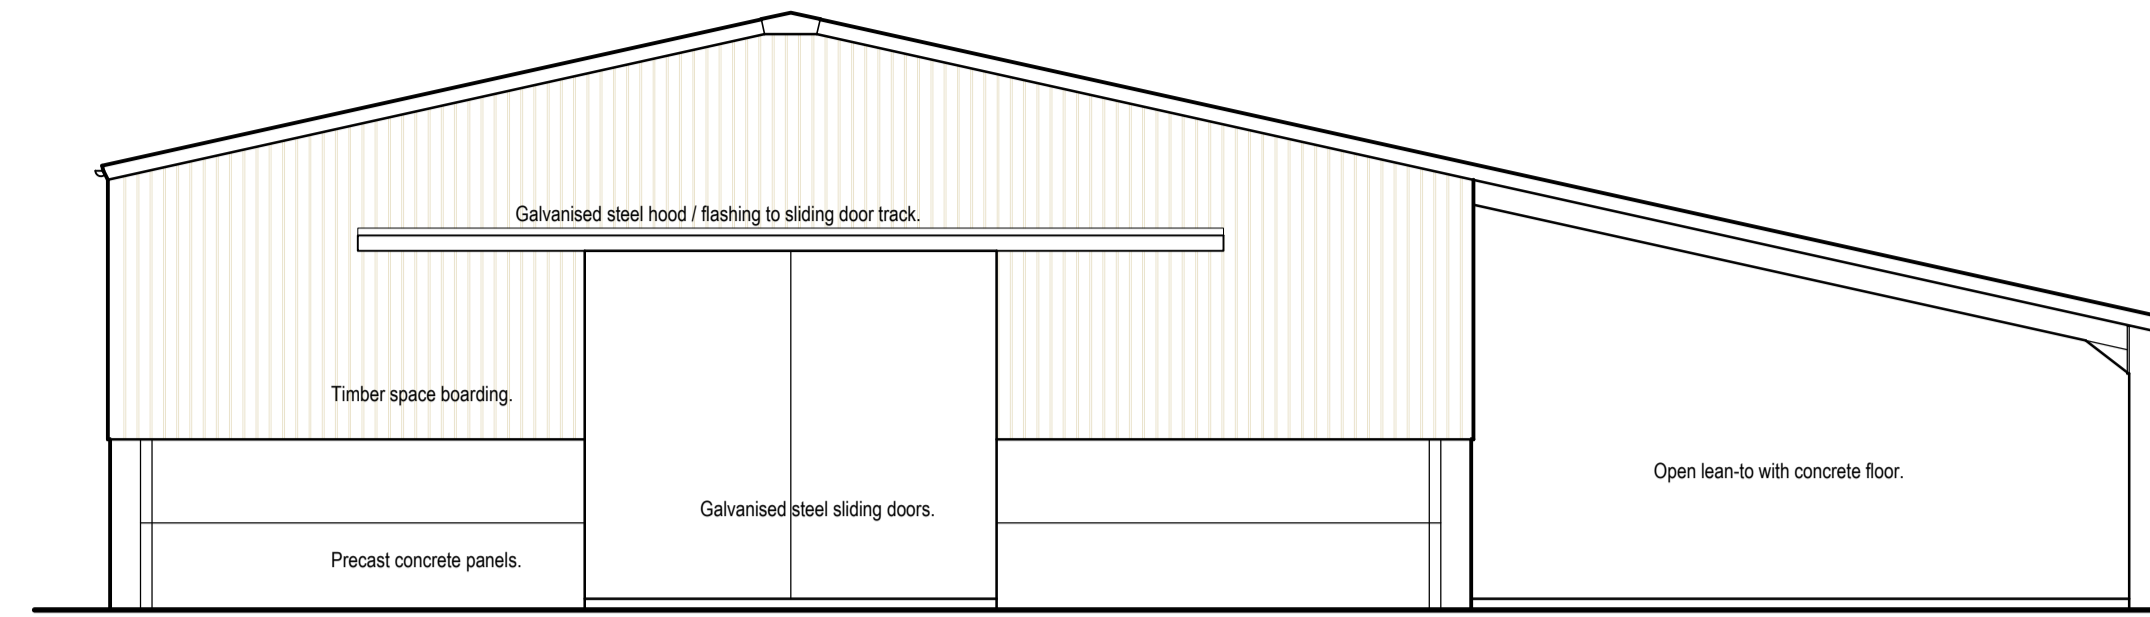


NORTH EAST ELEVATION

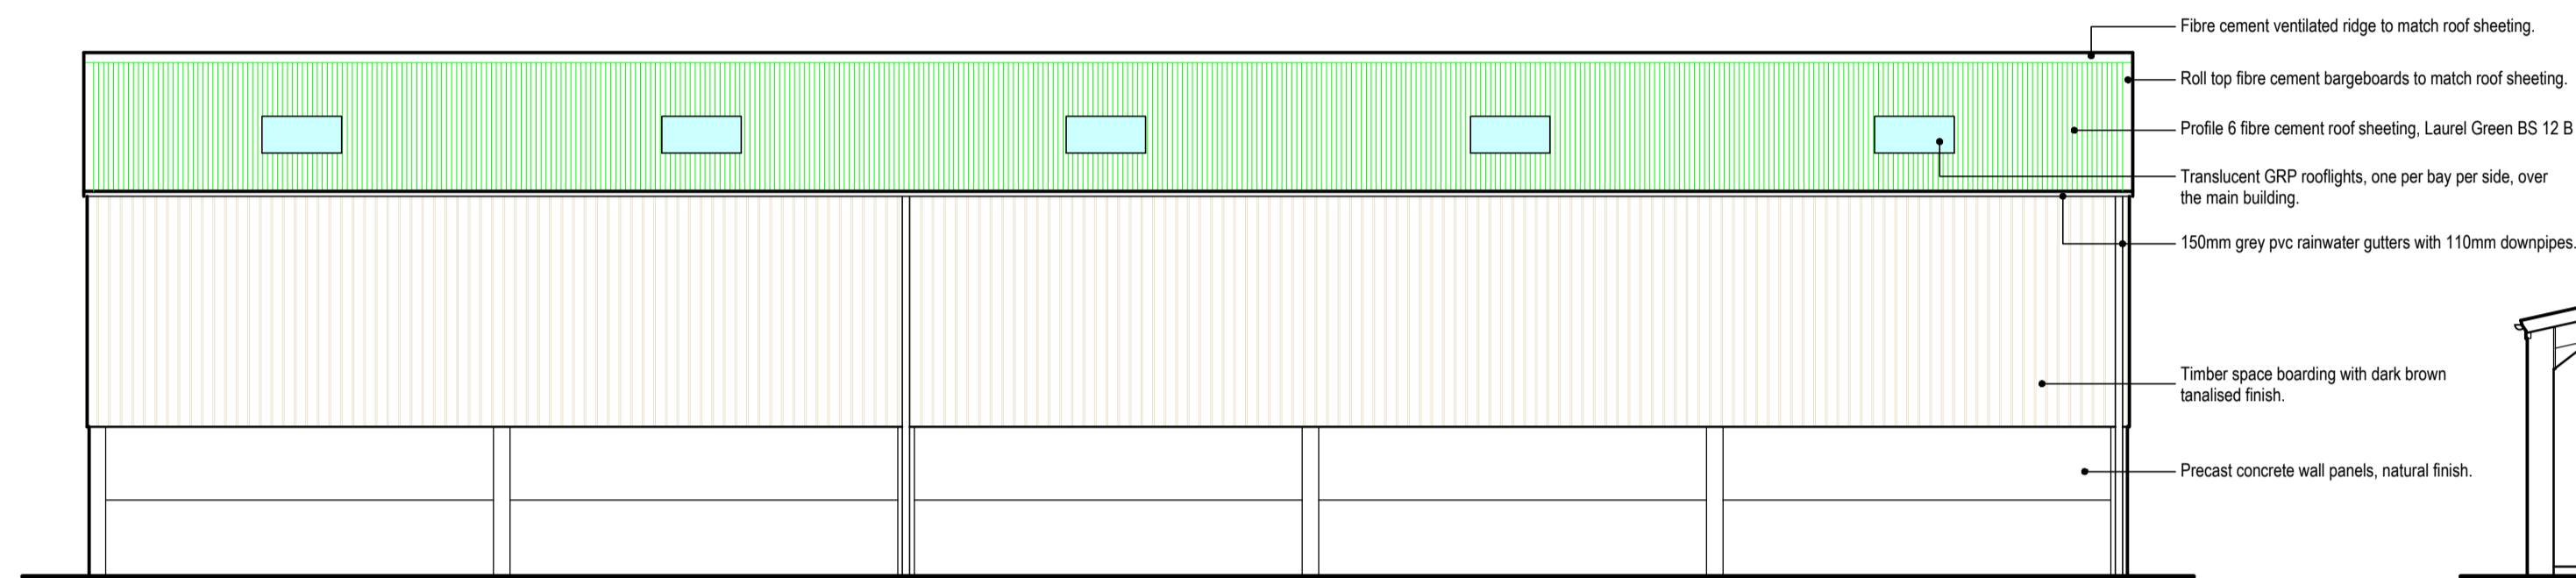


SOUTH EAST ELEVATION

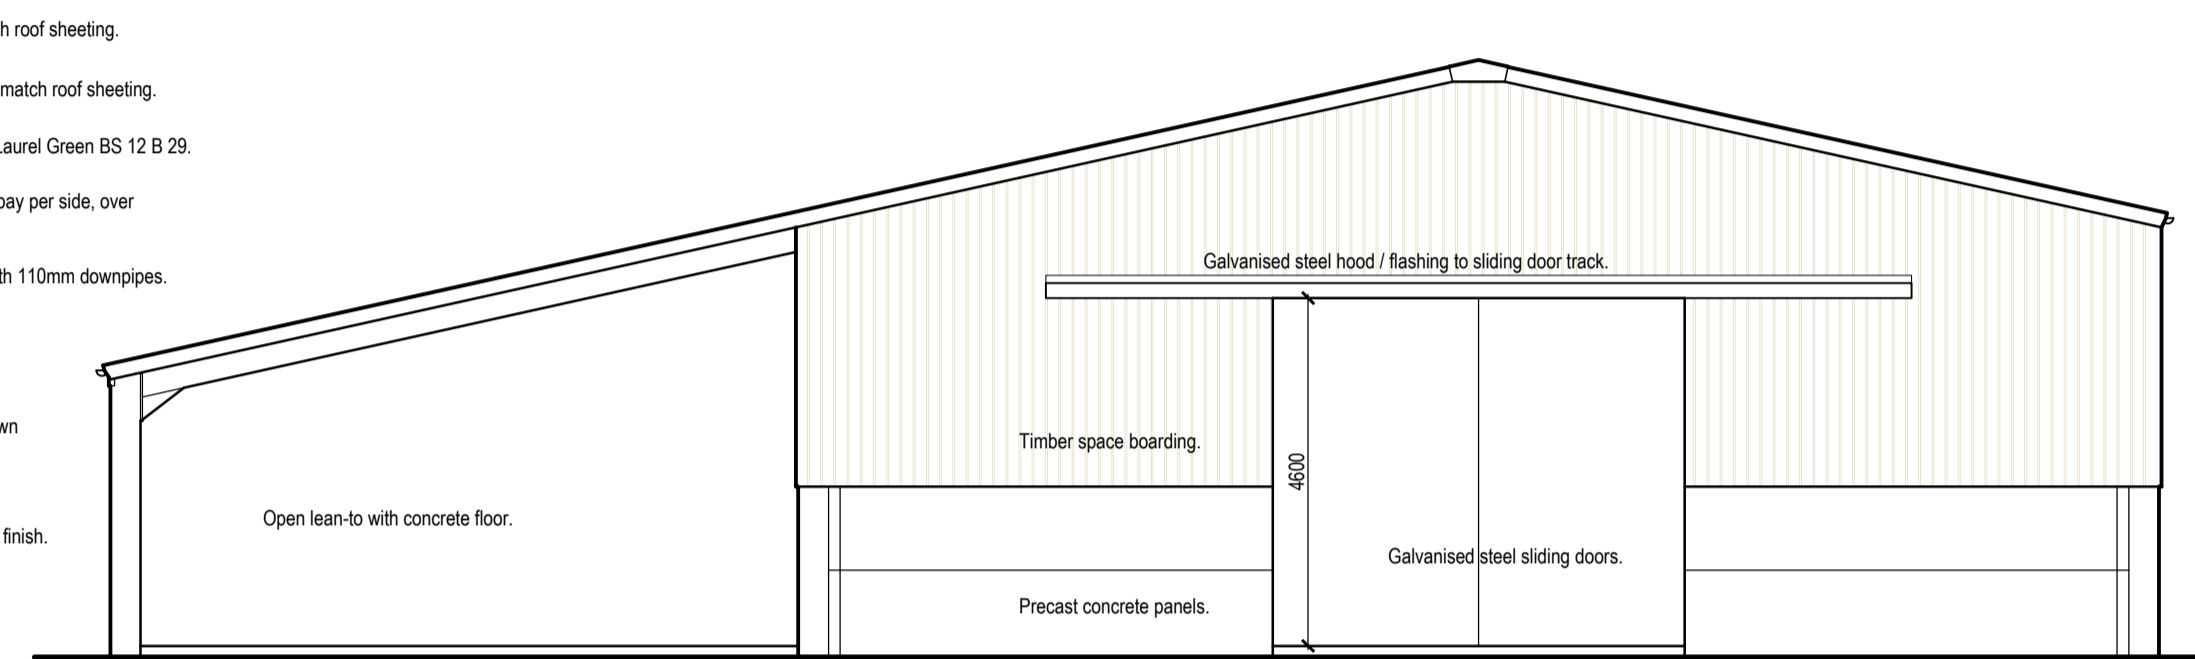



SOUTH WEST ELEVATION

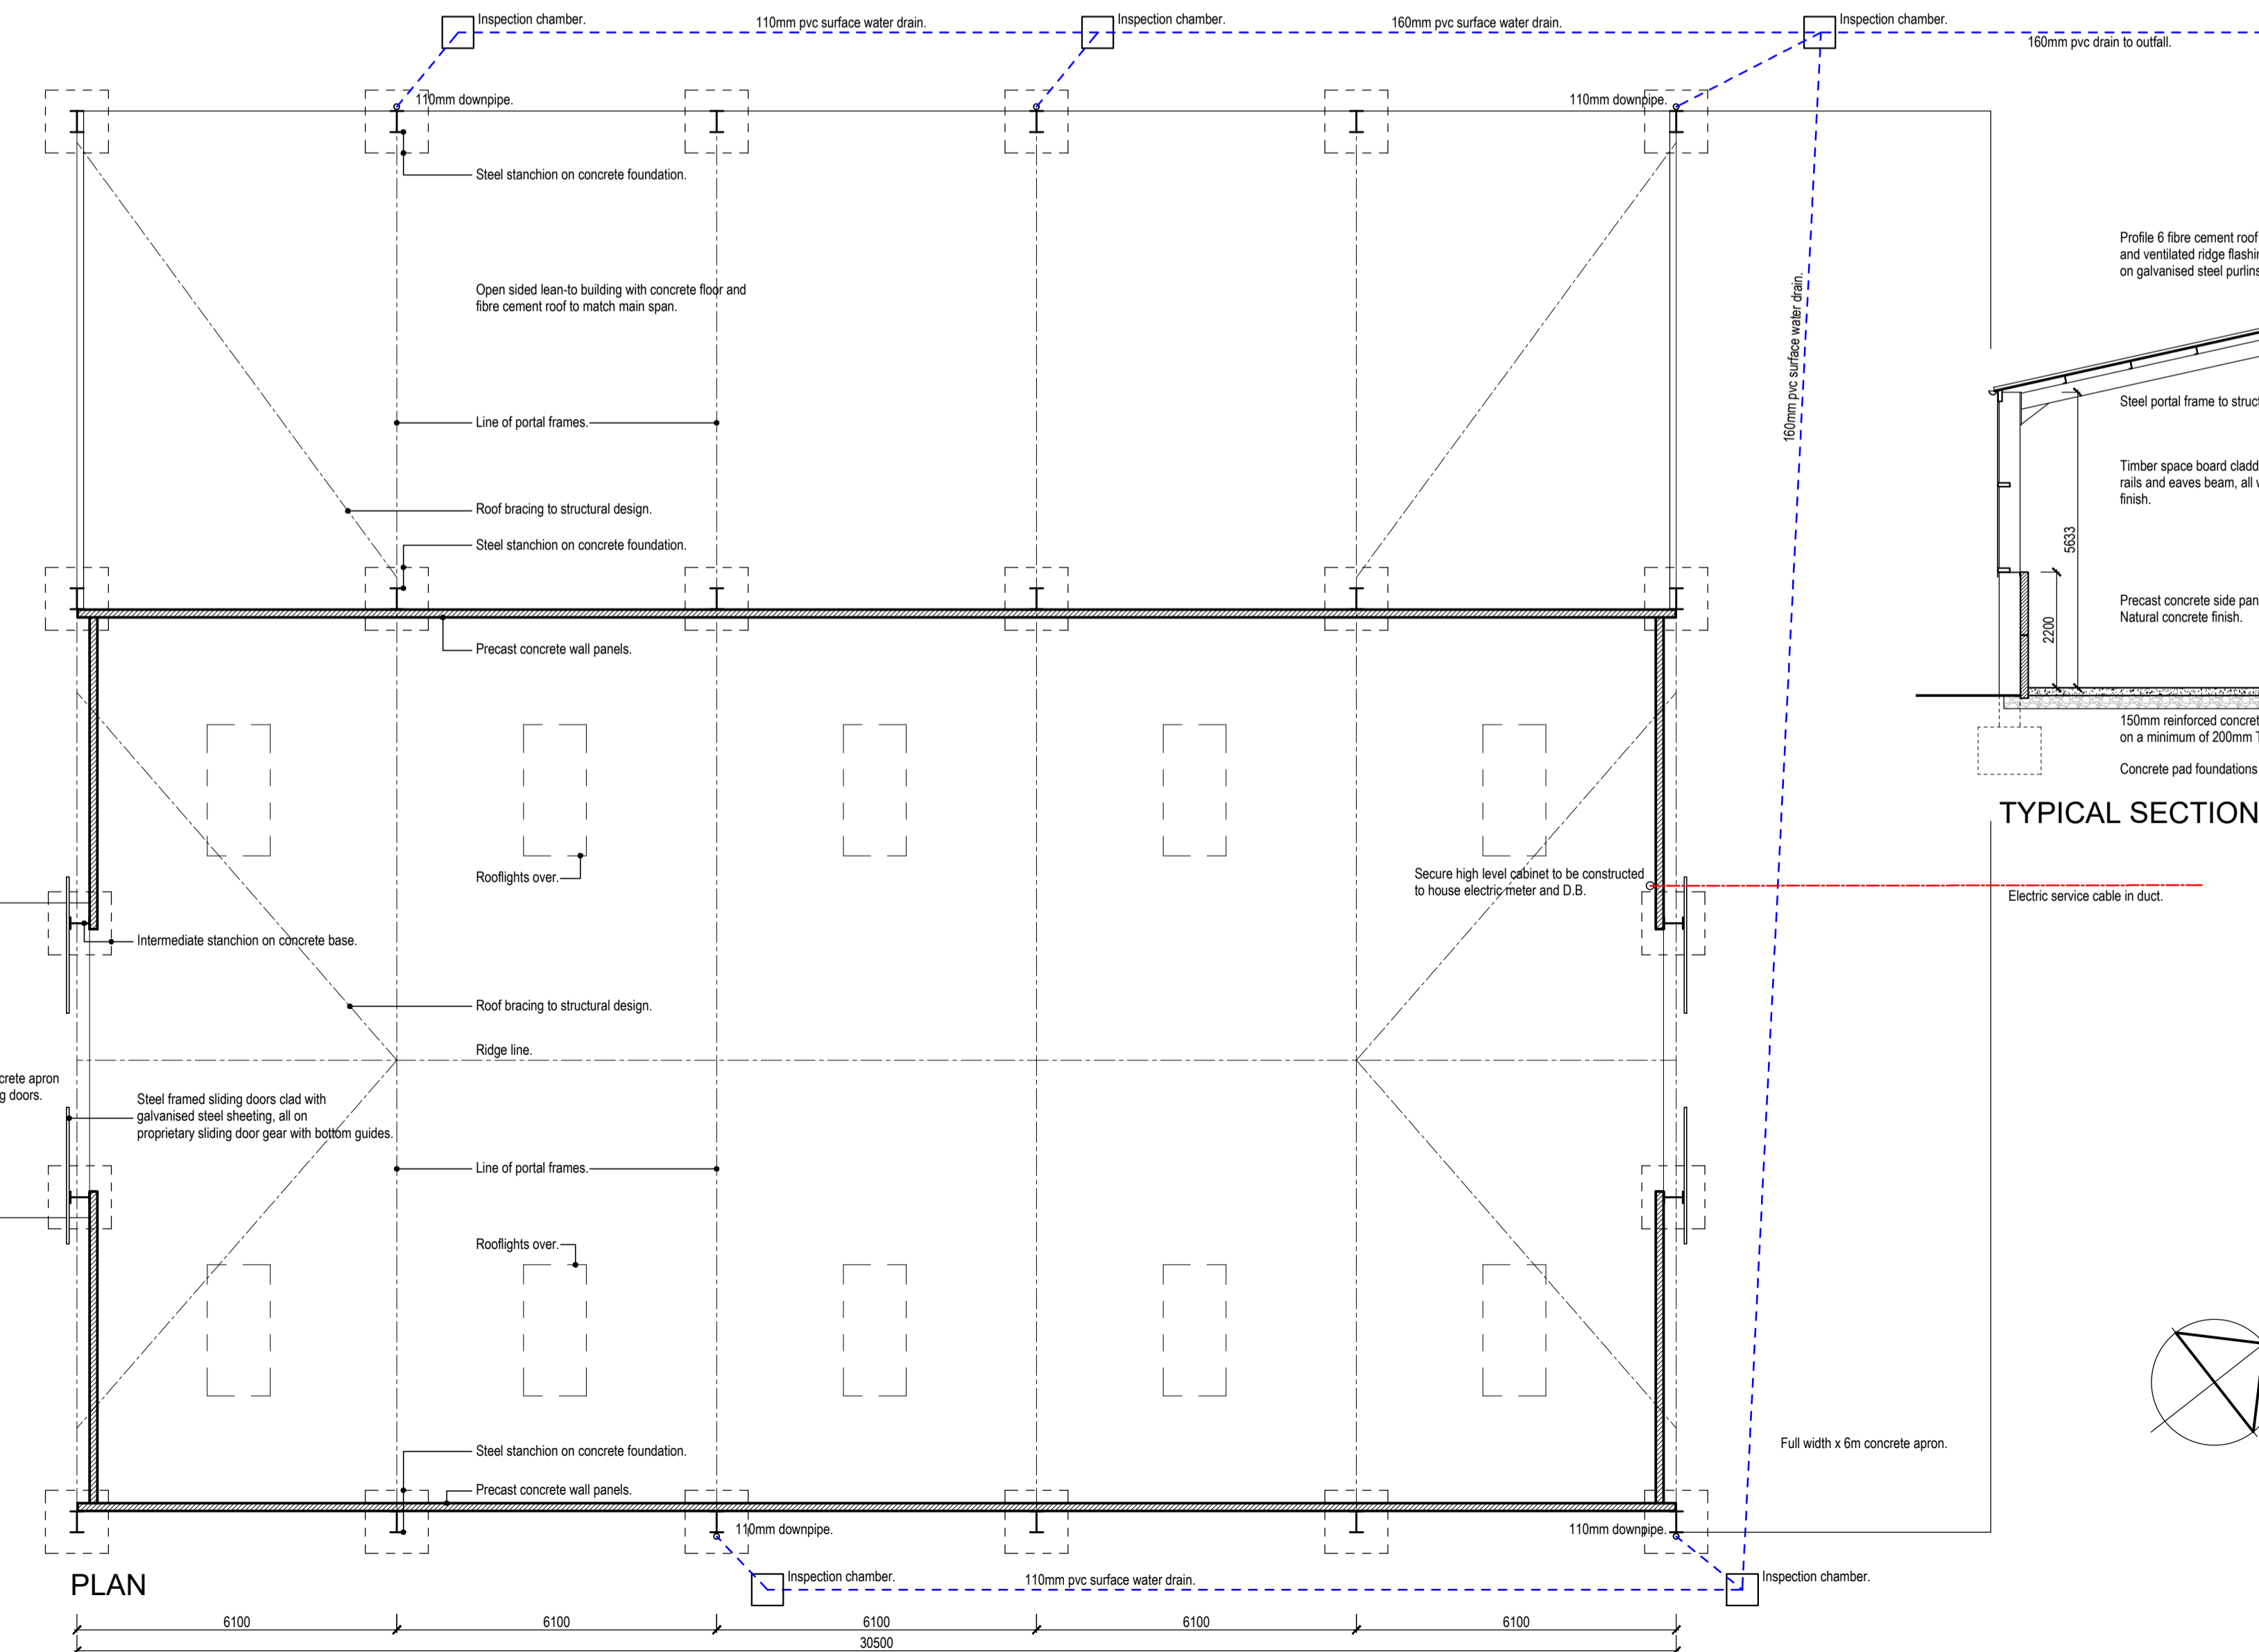

PLAN

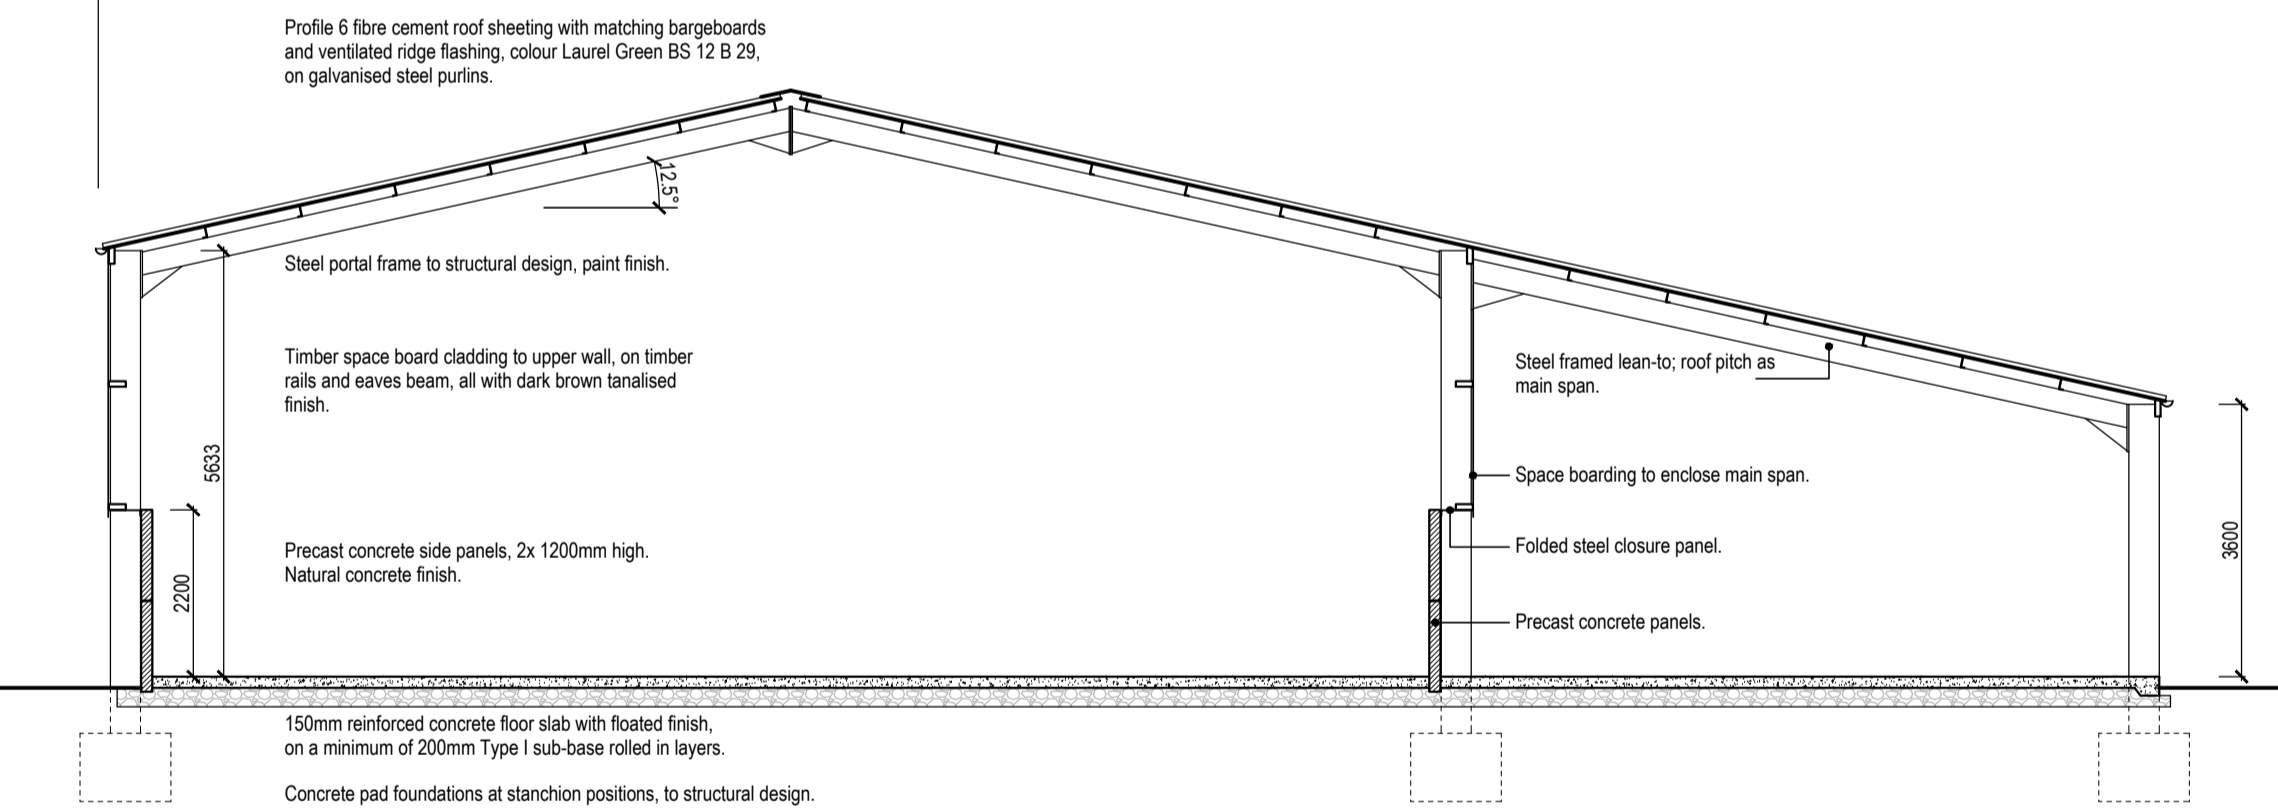

TYPICAL SECTION

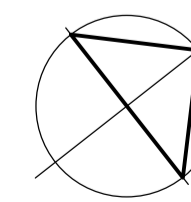 

AMENDMENTS

PROJECT PROPOSED NEW G.P. BUILDING AT HETHPOOL COLLEGE VALLEY, WOOLER NE71 6TW
CLIENT COLLEGE VALLEY ESTATE
TITLE PLANNING DRAWING



Eastfield House, Main Street, Corbridge,
NE71 6DW
Tel 01450 632 001
www.savills.co.uk

SCALE 1:100 @ A1	DRAWN I.M. DATE MAY 2020
DRAWING NUMBER 5251 / 23	