




West Elevation

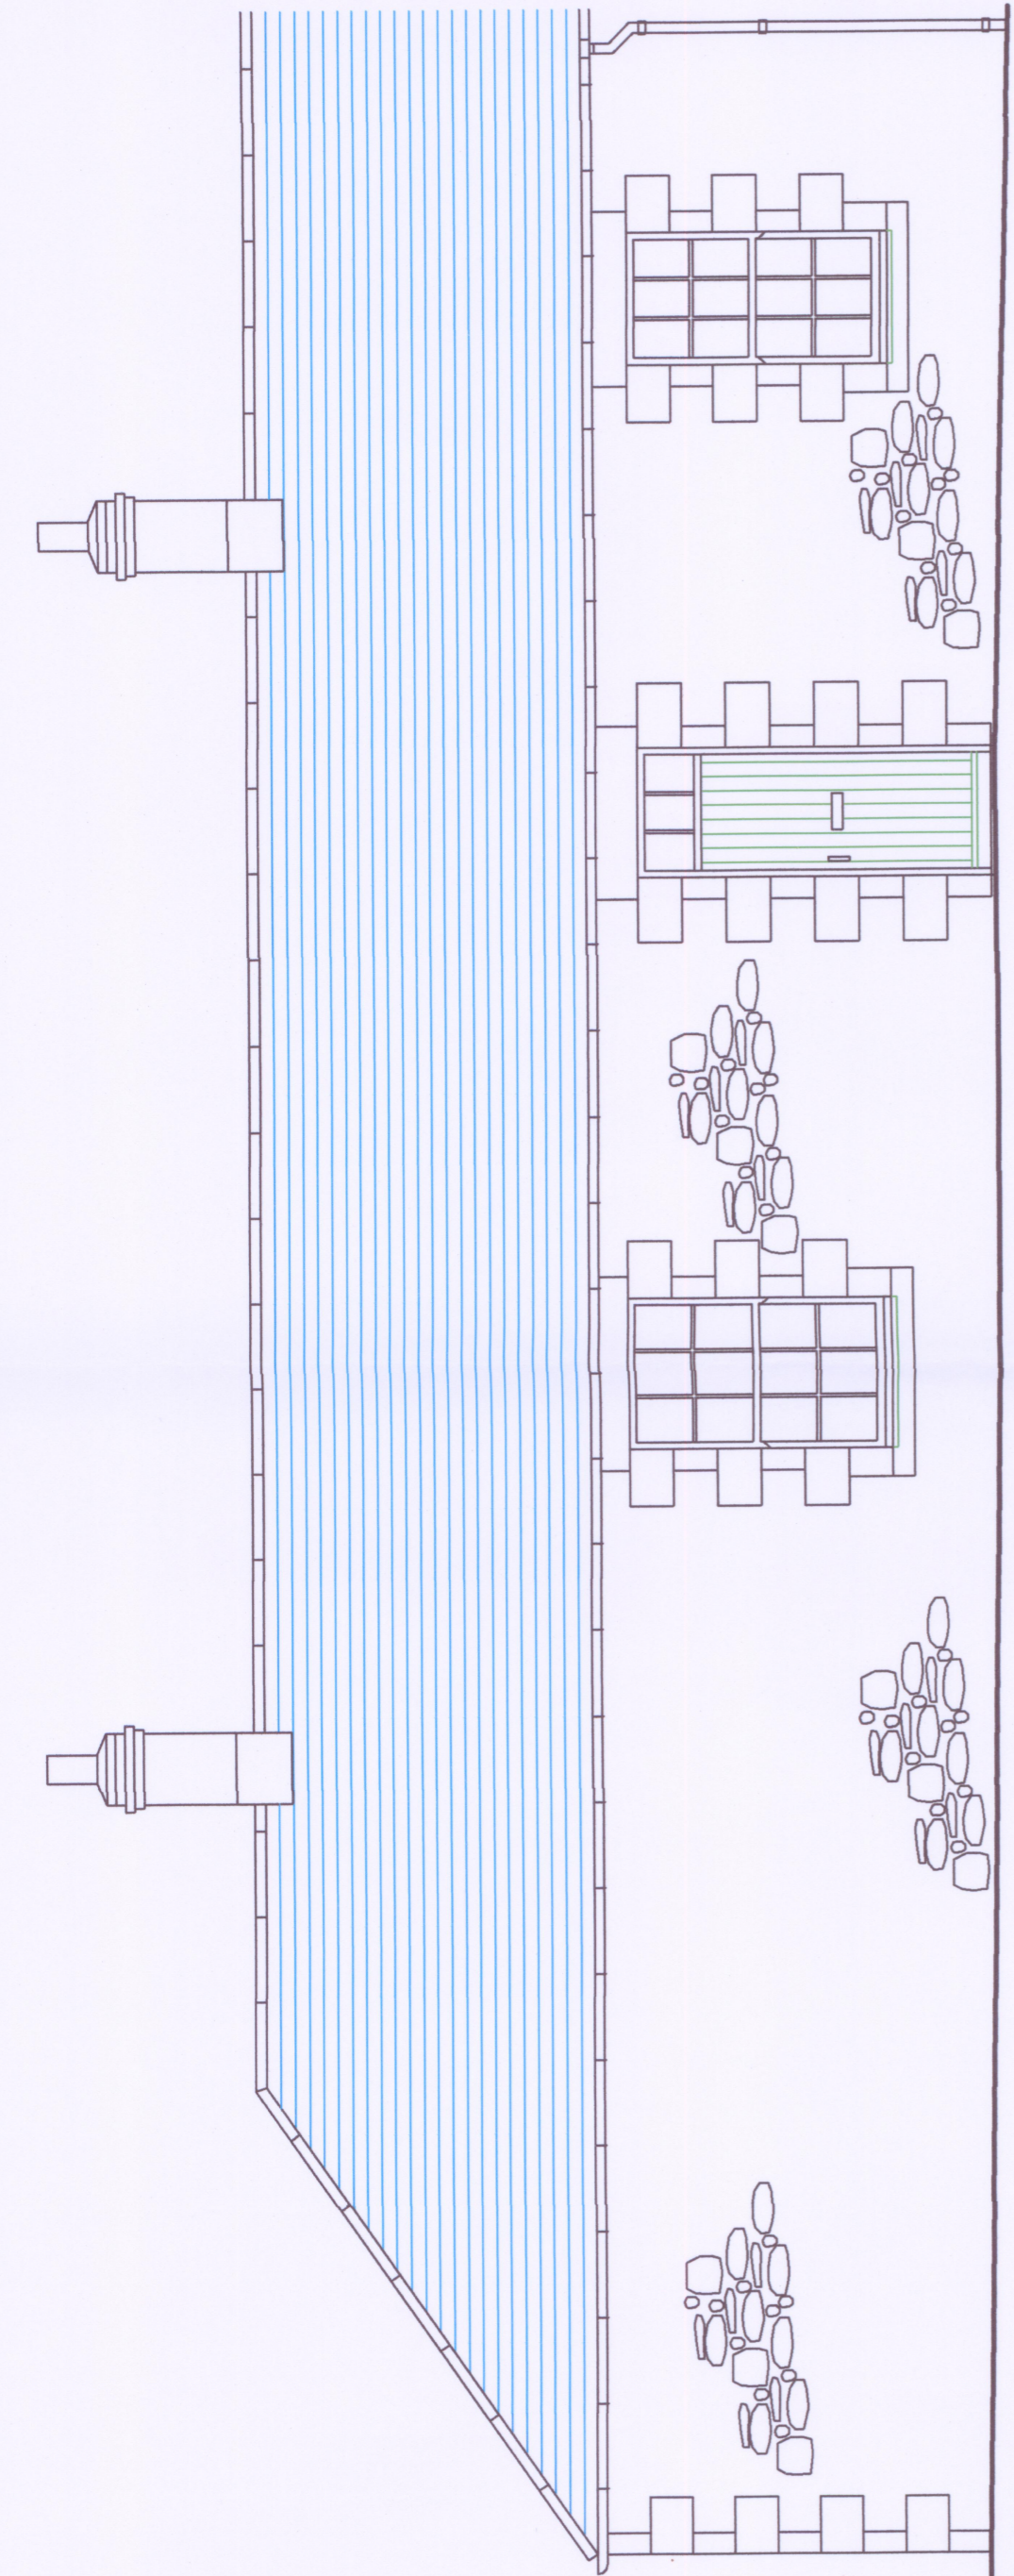


East Elevation

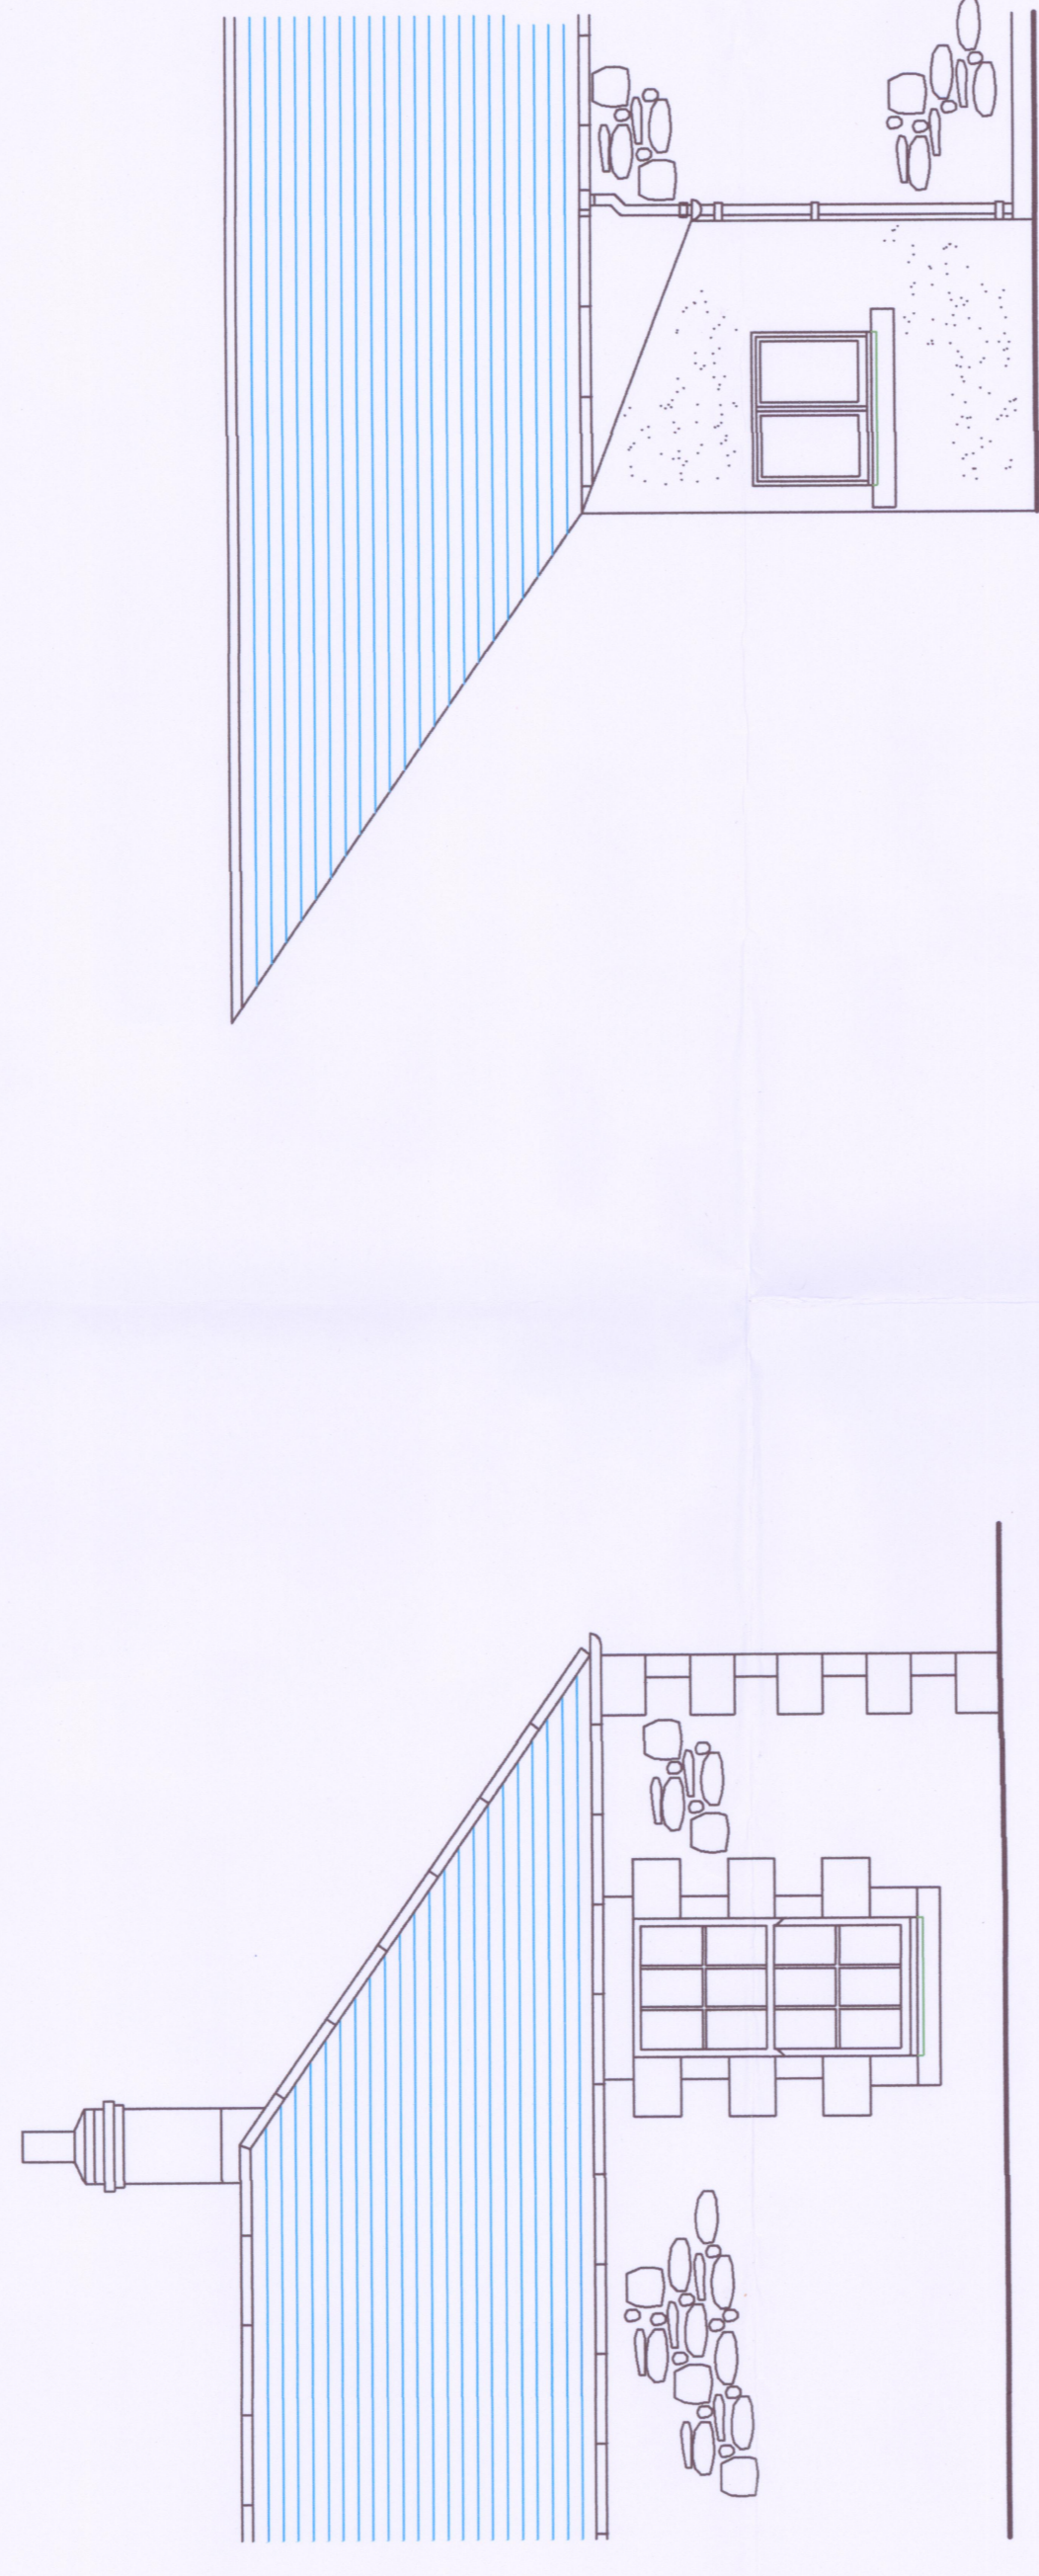

South Elevation

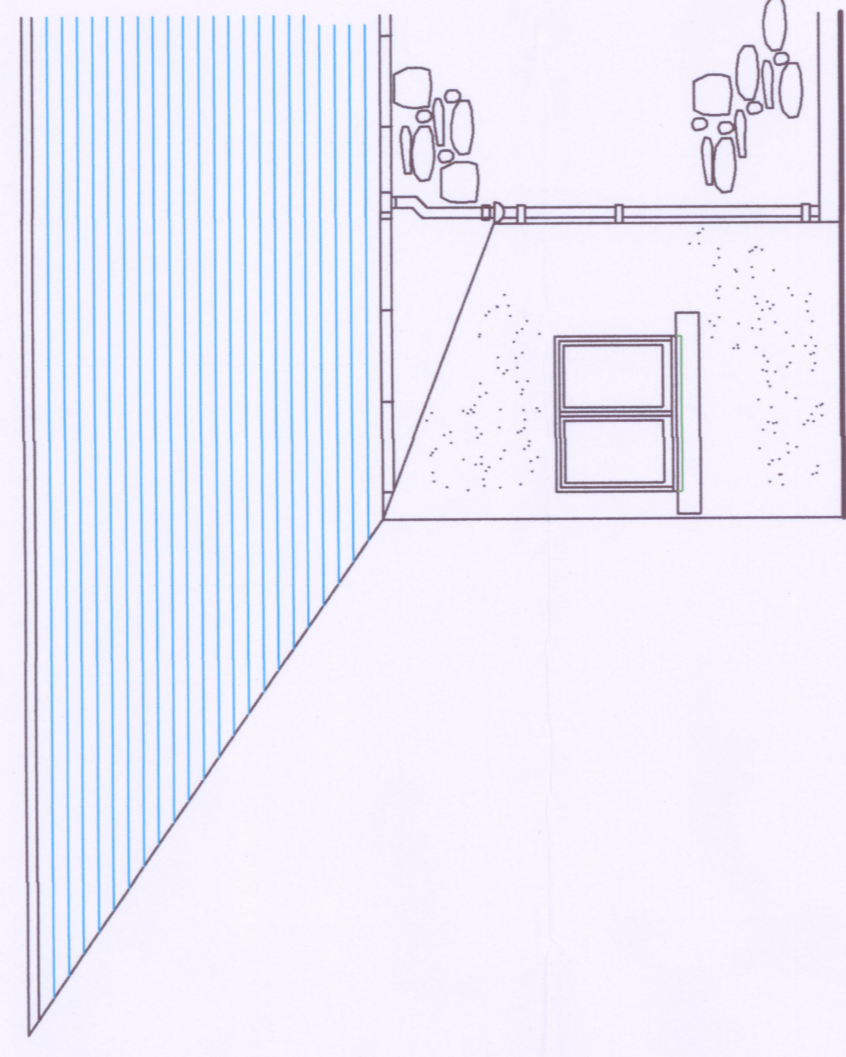

North Elevation

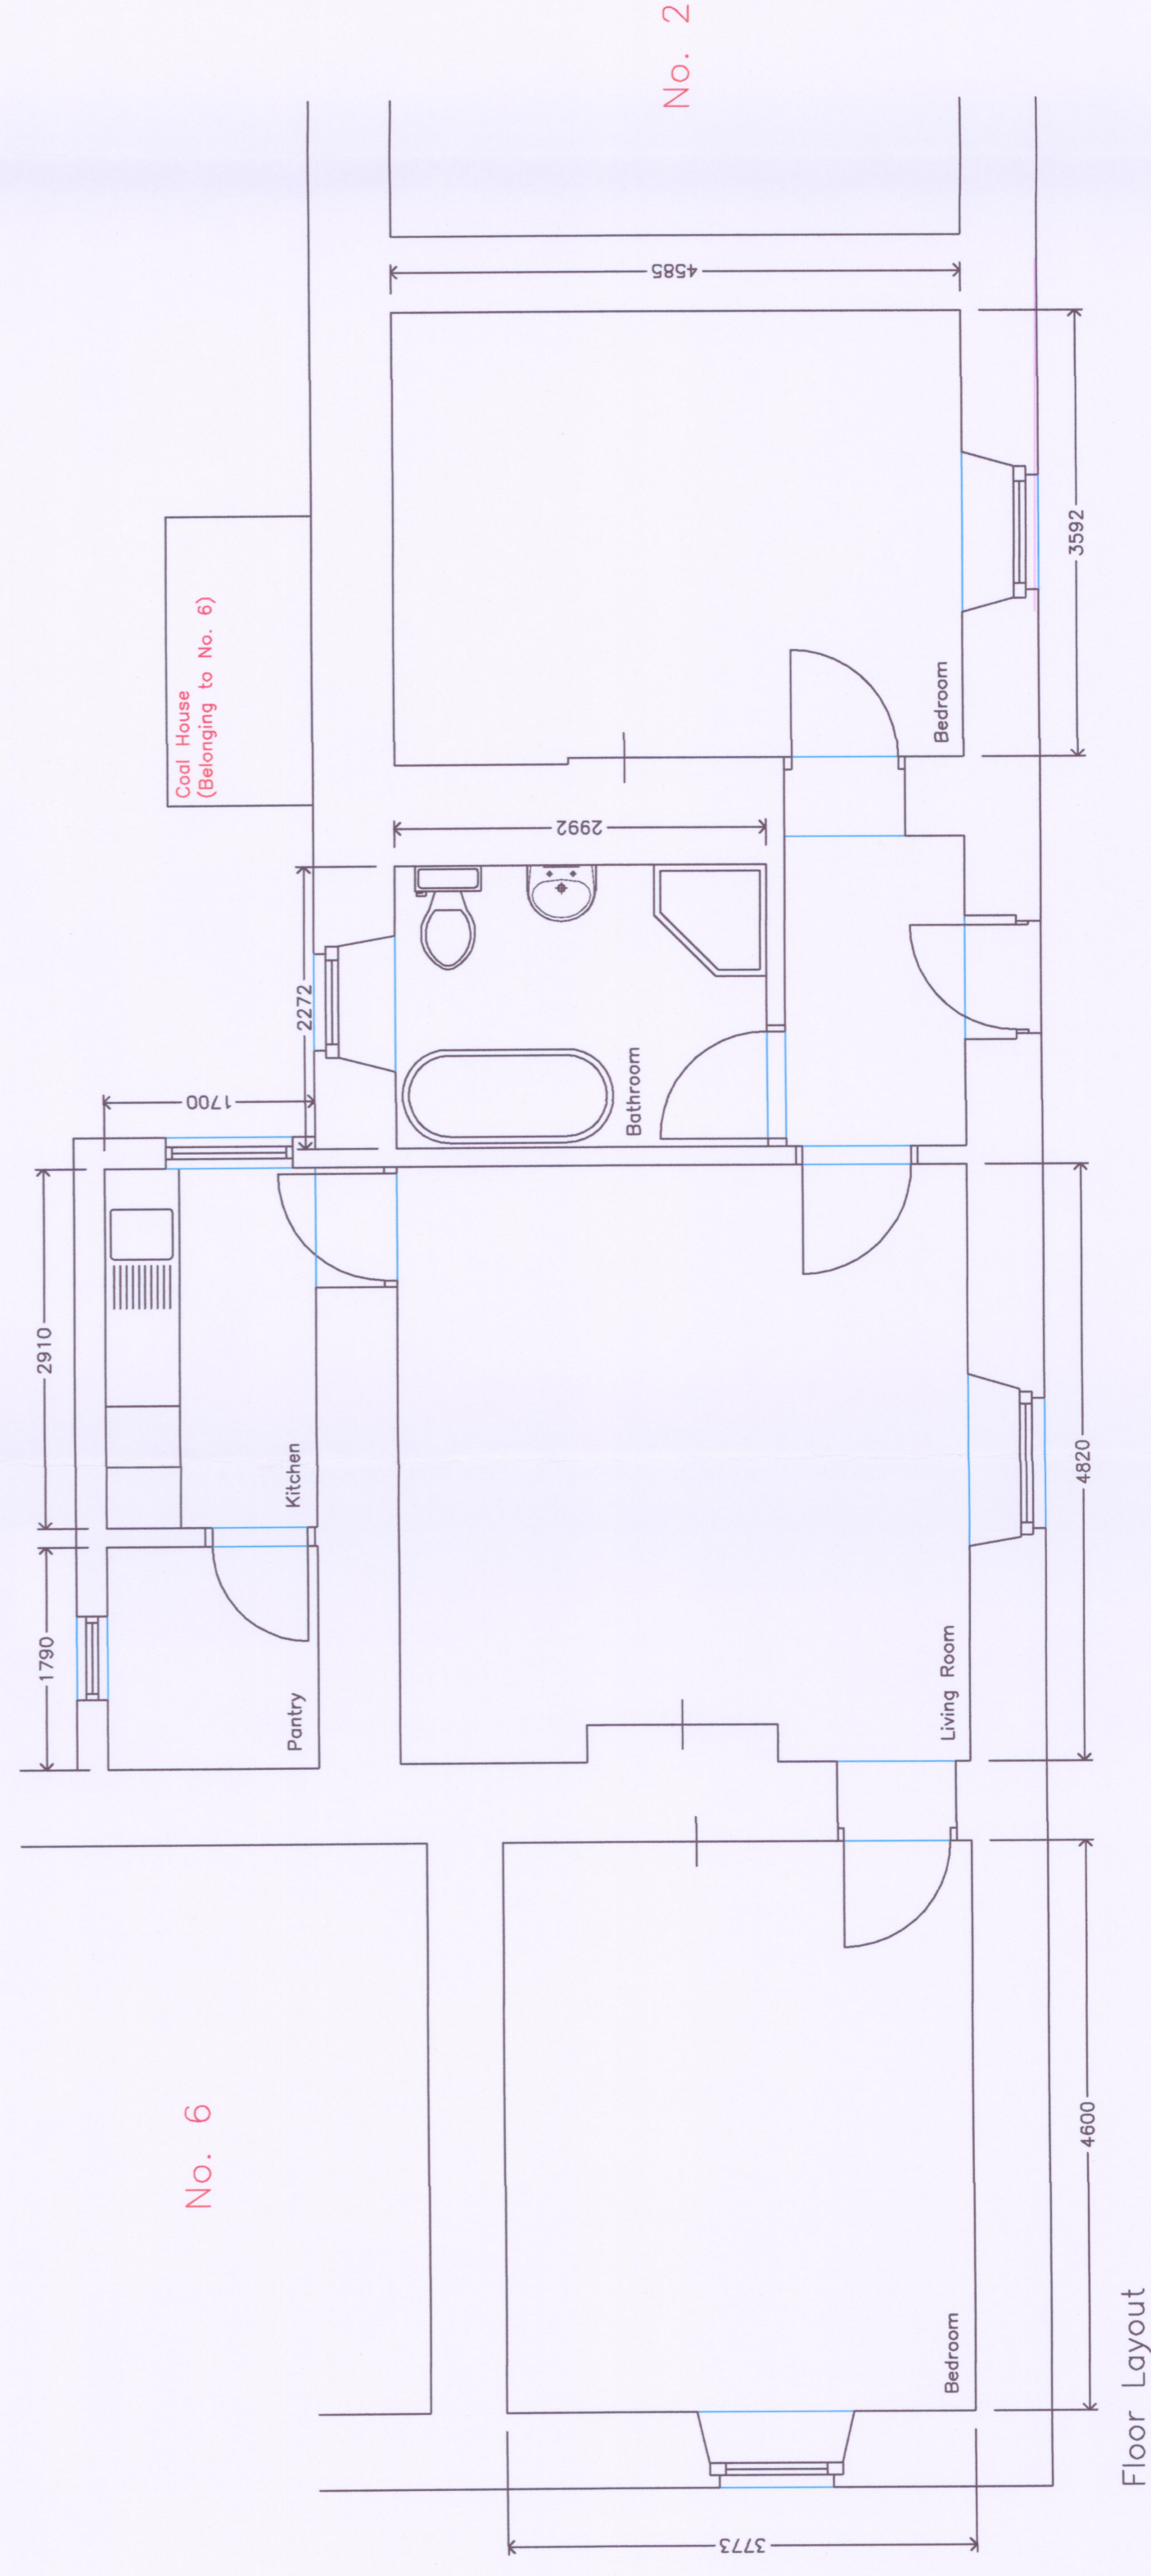

No. 6

No. 2

Floor Layout

|  |                          |                                       |  |
|--|--------------------------|---------------------------------------|--|
| <b>PROJECT</b><br>Improvement Scheme<br>No. 1 The Square<br>Akeid<br>Wooller<br>Northumberland |                          | <b>CLIENT</b><br>Mr. & Mrs. T. Astles |  |
| <b>TITLE</b><br>Existing Layout & Elevations   |                          |                                       |  |
| <b>SCALE</b><br>1:50 @ A1<br>1:100 @ A3  | <b>DATE</b><br>Feb. 2020 | <b>DRN BY</b><br>J Dobson             |  |
| <b>PROJECT NO.</b><br>20 / 460   | <b>DWG NO.</b><br>01     | <b>REVISIONS</b>                      |  |

**DOBSONS DESIGN LTD**  
 The Crossings, Yeovering, Kirknewton, Wooller  
 Northumberland, NE71 6HG  
 Tel: (01668) 216363 Fax: (01668) 216165  
 ©DOBSONS DESIGN LTD