

65.0m

ex. stockproof fence

Mixed stratification
Nothofagus planting
Kauri etc.

+55.02


Change of use to
cat meadow with
mixed apple, pear
cherry planting

ex. stream
to remain

+55.00
+54.85

lean to
greenhouse


Vegetable garden
600 high netting
to perimeter.

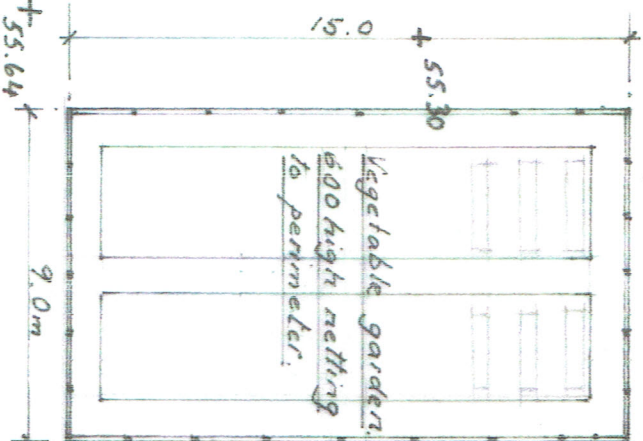

garden to No. 6

ex. Leylandi removed
2.8m post rail
beech hedge 1.30 high.

garage/store

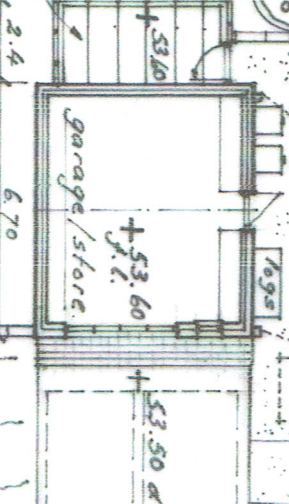

grass crete path

+54.85

+54.86

+54.98


+54.85

+54.21

+54.40

+54.00

boundary
line

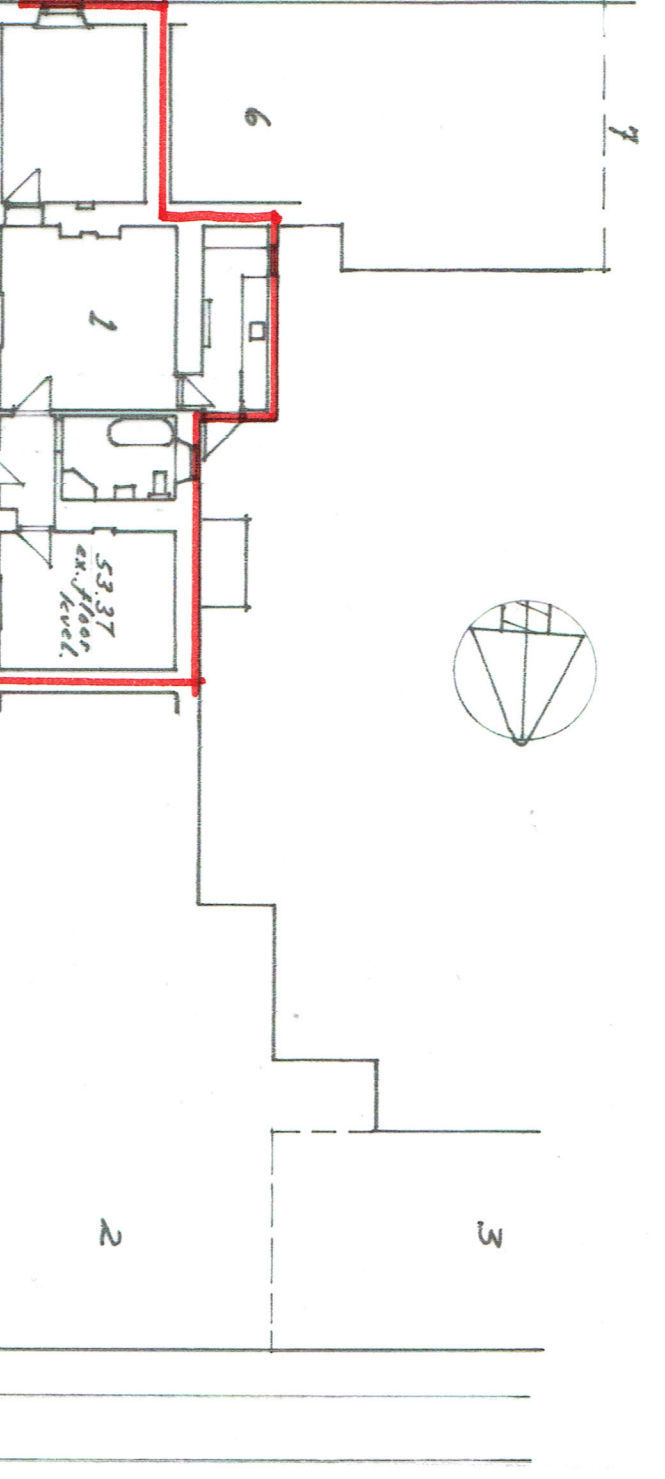

grass crete drive

+53.20

52.94 +

ex. access

No 1 The Square
Akelid. Woker
NETI 67A
Mr - Mrs T. Astles
Site plan - as proposed.
20/460/5

Scale 1:200