


Proposed Roof Plan

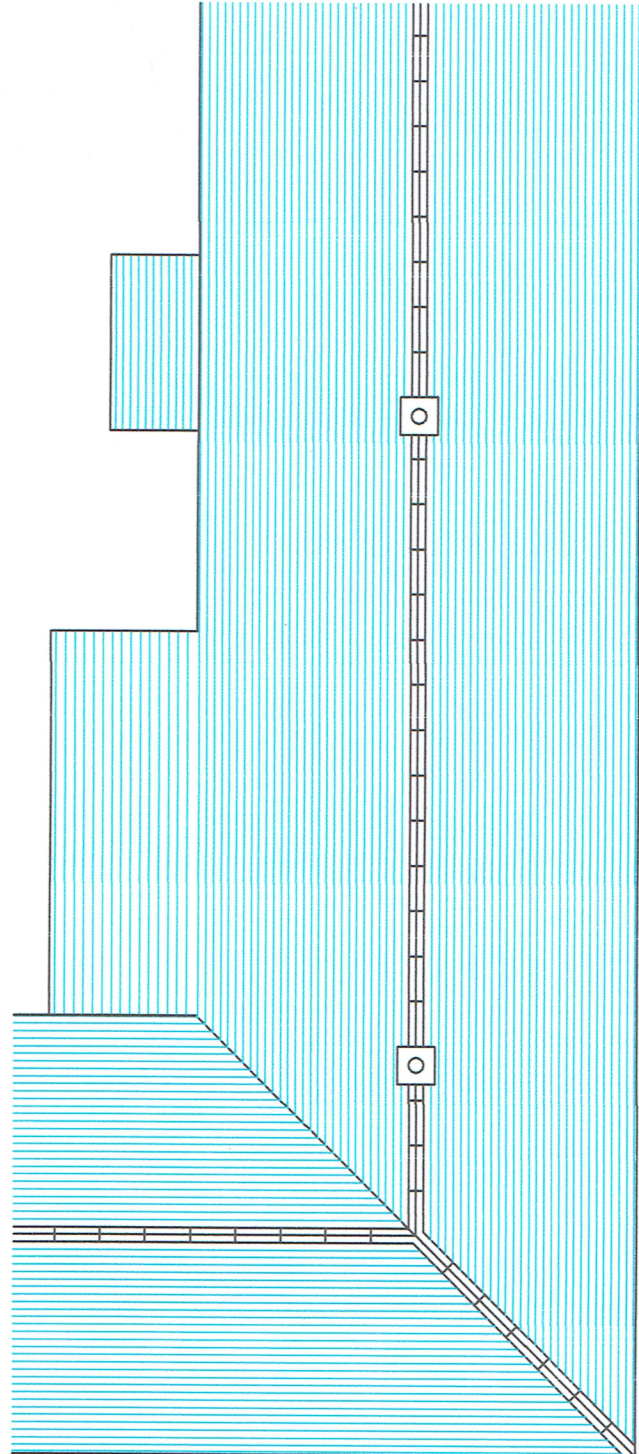

Existing Roof Plan

<b>PROJECT</b> Improvement Scheme	
No. 1 The Square Wield Worsam Northumberland	
<b>CLIENT</b> Mr. & Mrs. T. Aitias	
<b>TITLE</b> Existing & Proposed Roof Plan	
<b>SCALE</b> 1:50 @ A1 1:100 @ A3	<b>DATE</b> May 2020
<b>PROJECT NO.</b> 20 / 460	<b>DRN BY</b> J Dobson
	<b>DWG NO.</b> 08 (A)
<b>REVISIONS</b> Rev A: Replacement of sun tunnel with matching conservation roof light. July 2020	

**DOBSONS DESIGN LTD**  
The Crossings, Yeovering, Kirknewton, Wooler  
Northumberland, NE71 6HG  
Tel: (01668) 216353 Fax: (01668) 216165