




East Elevation

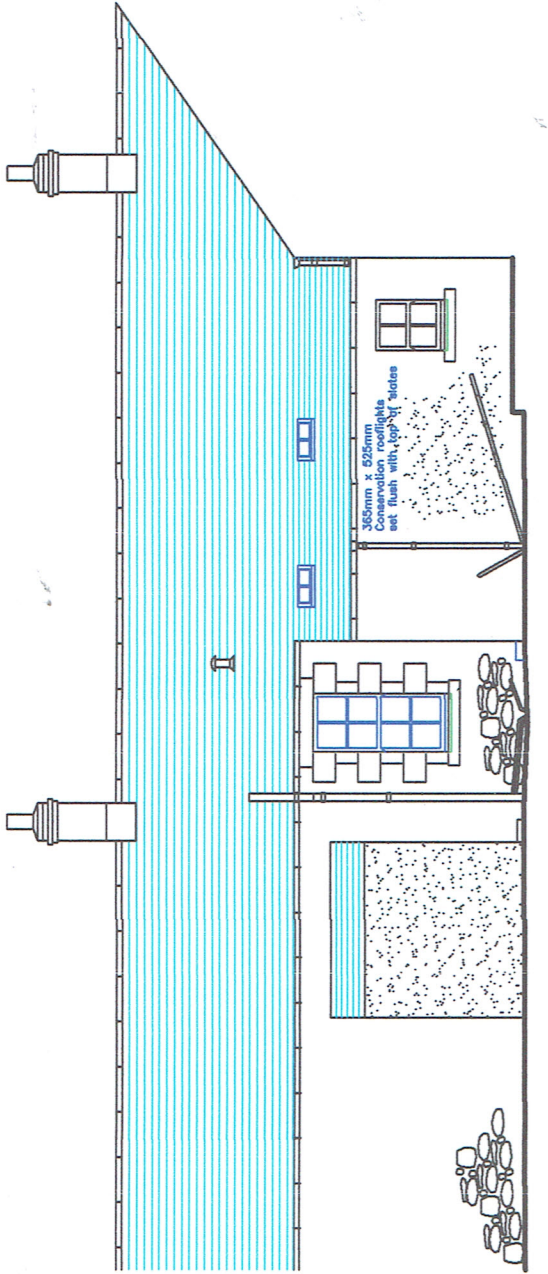

West Elevation

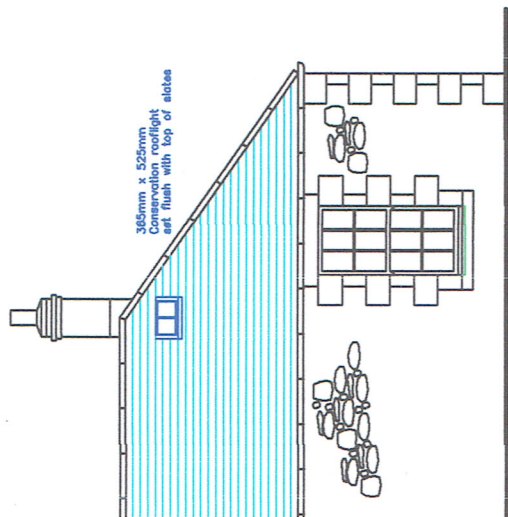

South Elevation

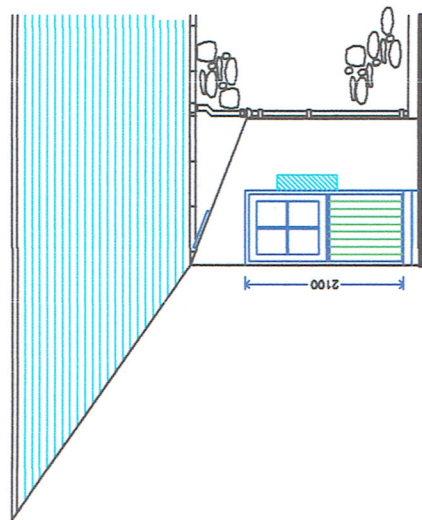


North Elevation

Existing window opening enlarged in order to accommodate new external stable style door

1:1000

2100

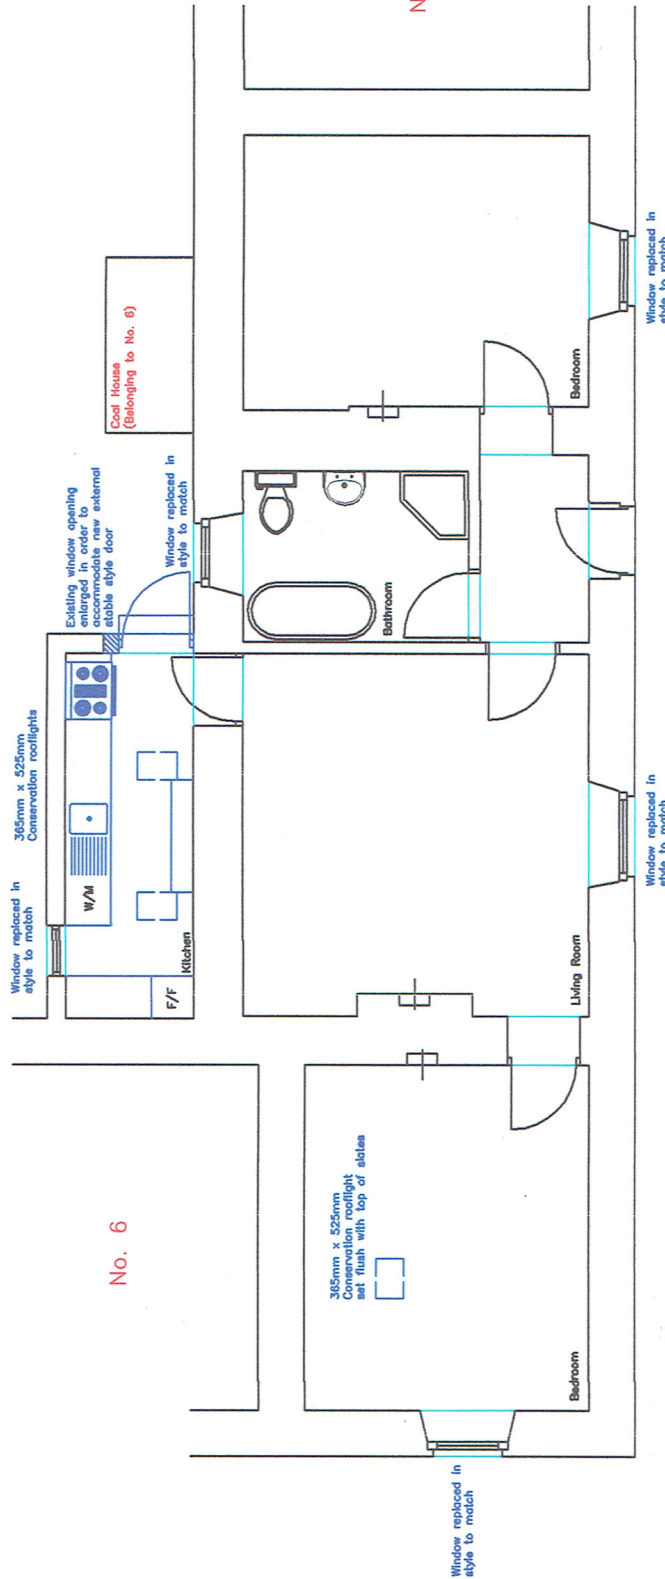

Floor Layout

No. 2

No. 6

PROJECT Improvement Scheme	No. 1 The Square Auld Wicker Northumberland	
CLIENT Mr. & Mrs. T. Aatles		
TITLE Proposed Layout & Elevations		
SCALE 1:50 @ A1 1:100 @ A3	DATE May 2020	DRN BY J Dobson
PROJECT NO. 20 / 460	DWG NO. 02 (A)	
REVISIONS Rev A: Replacement of airt tunnel with matching Conservation roof light. July 2020		
DOBSONS DESIGN LTD The Crossings, Yeovering, Kirtlington, Wooler Northumberland, NE71 6HG Tel: (01668) 216363 Fax: (01668) 216165		