


Lowstead site plan

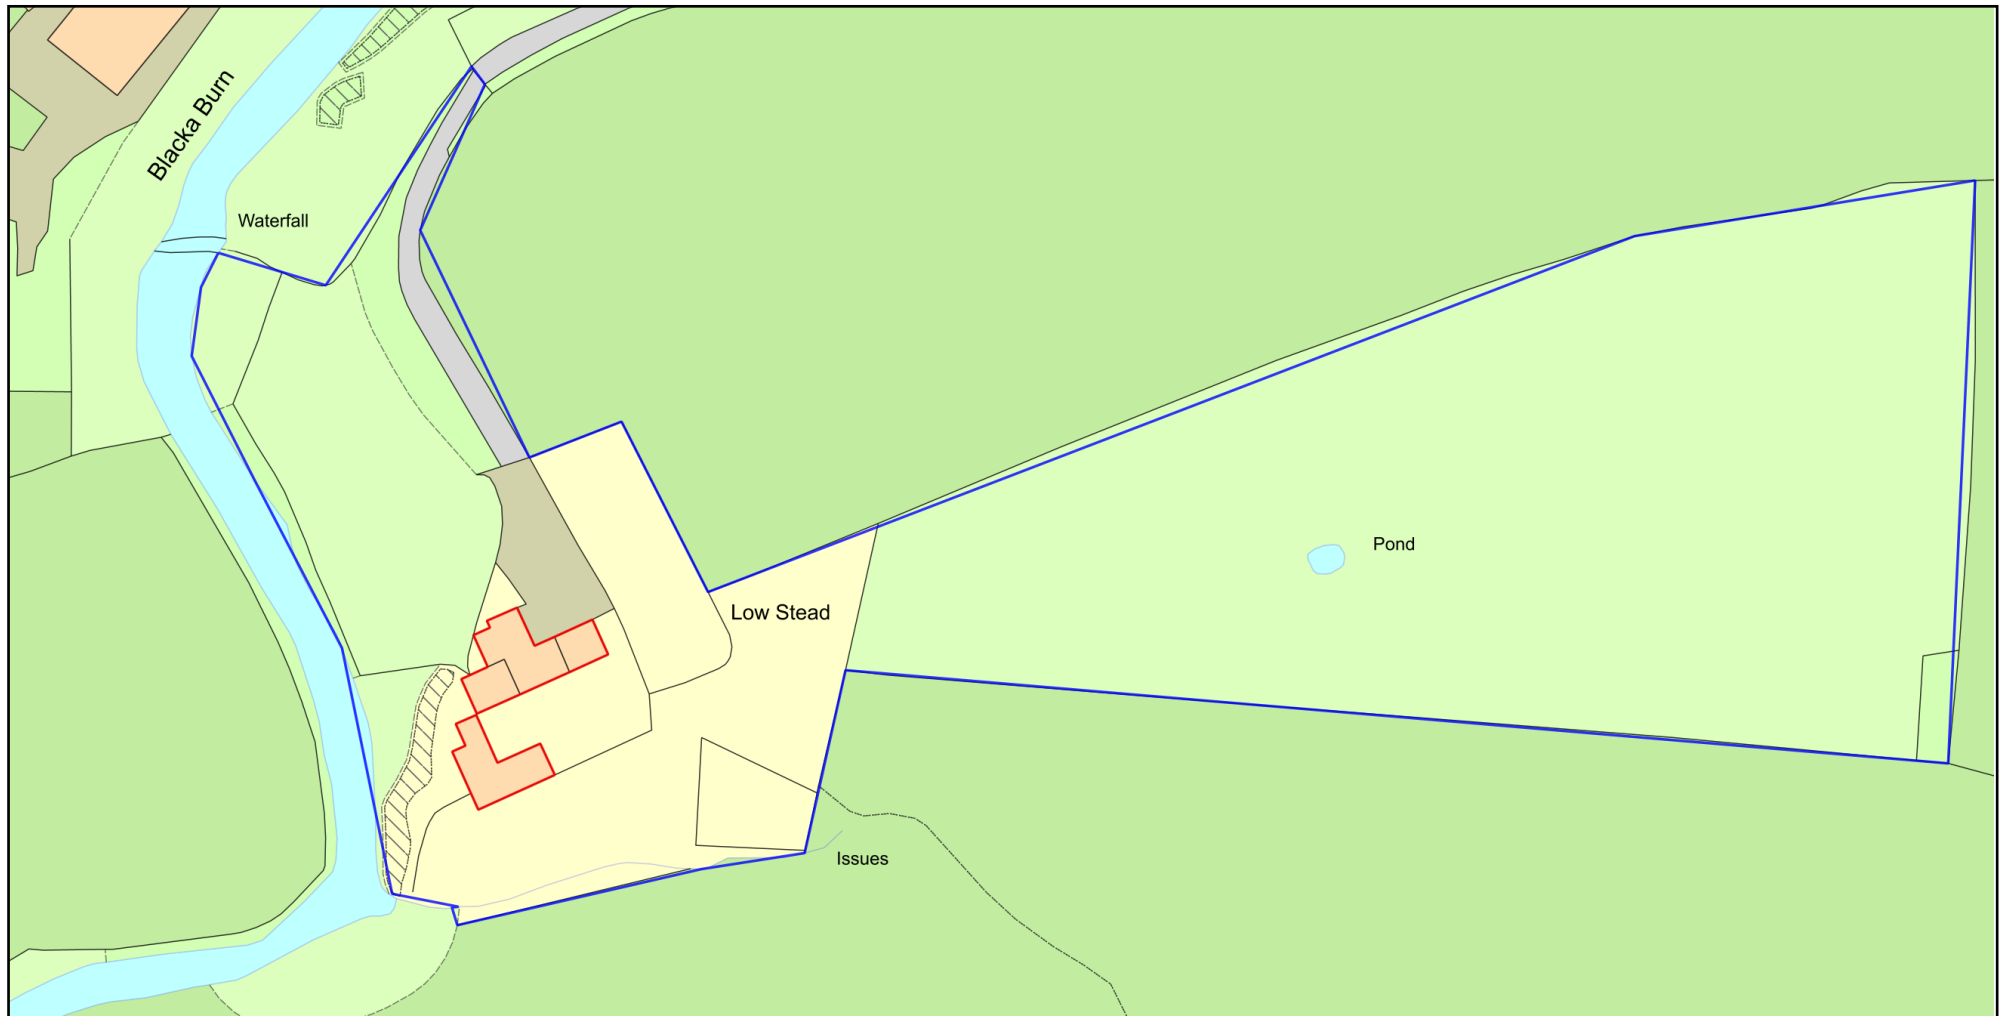

0 50
Metres



Plan Produced for: Janet Chippindale

Date Produced: 27 May 2021

Plan Reference Number: TQRQM21147162116067

Scale: 1:1250 @ A4

© Crown copyright and database rights 2021 OS 100042766

