



Notes:
 This drawing is the property of Wakefields Chartered Building Surveyors. Copyright is reserved and the drawing is issued on the condition that it is not copied in whole or in part without the express written consent of Wakefields Chartered Building Surveyors.


All dimensions must be checked on site prior to commencement of the works. Any inconsistencies to be brought to the attention of the CA.

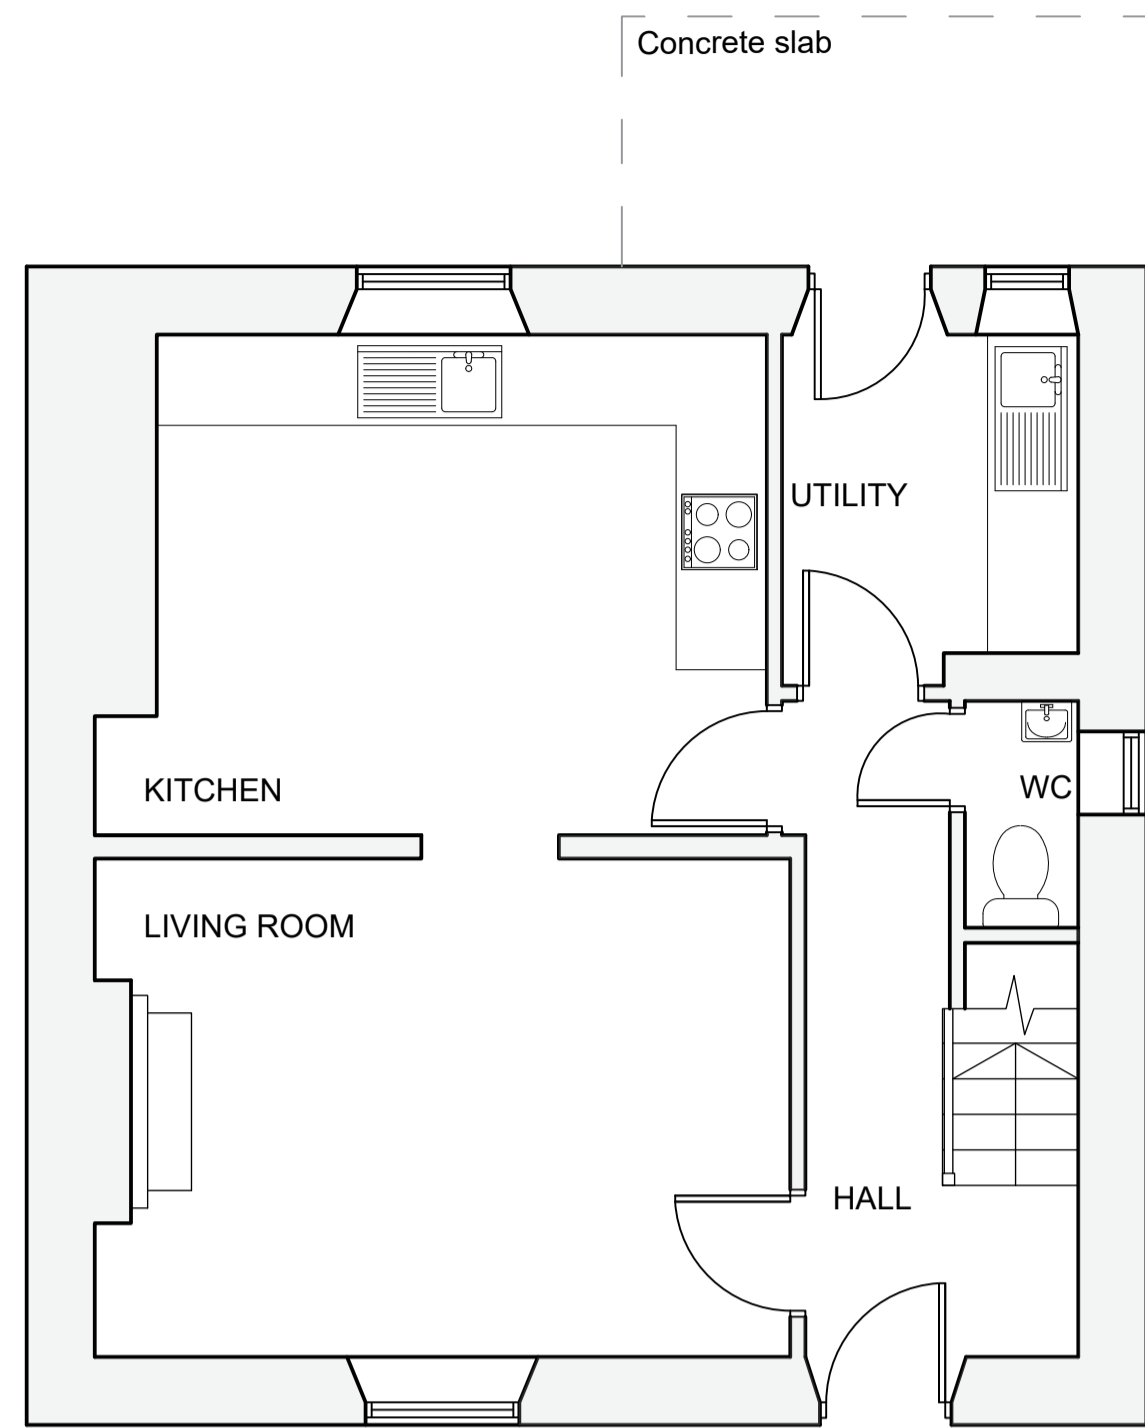


GROUND FLOOR PLAN

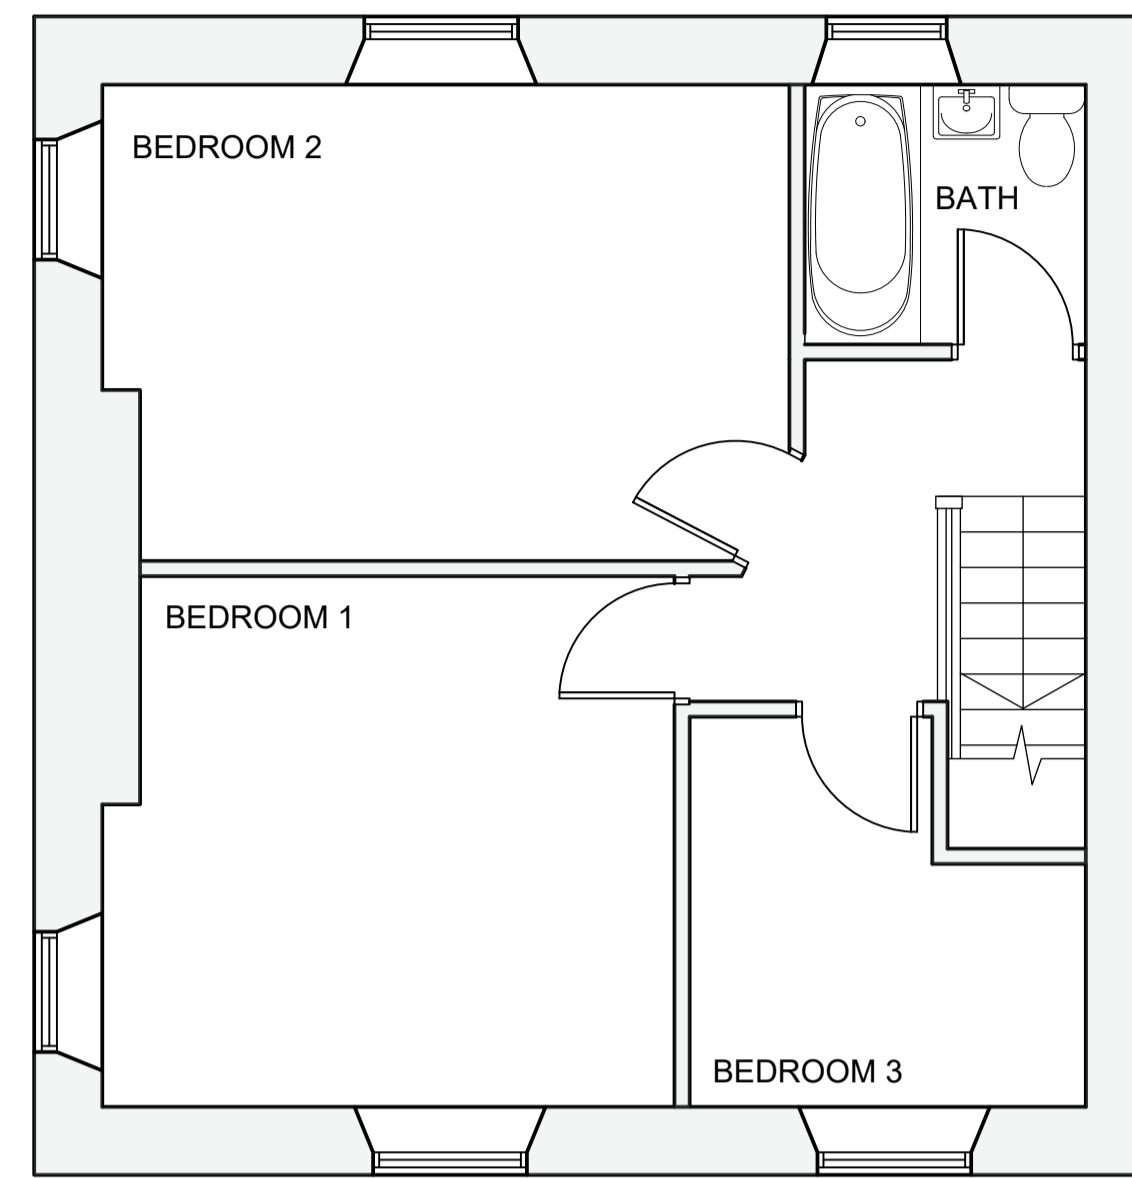


FIRST FLOOR PLAN

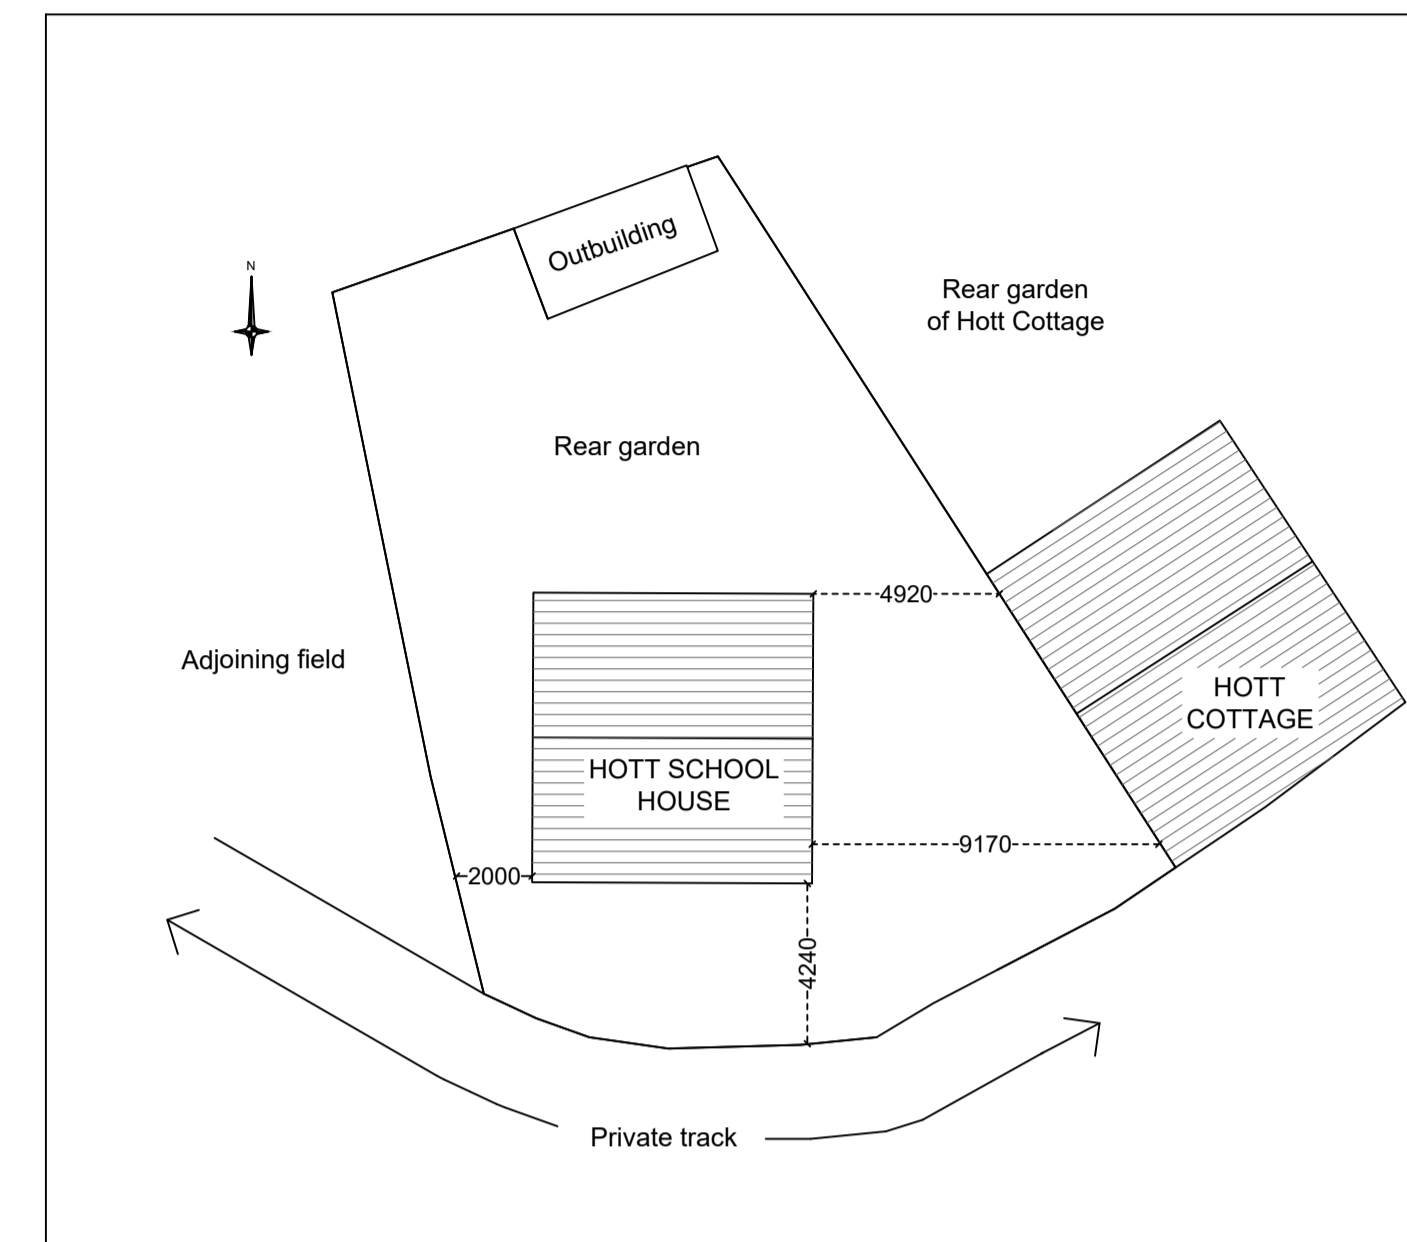


**SITE PLAN
 SCALE 1:200**

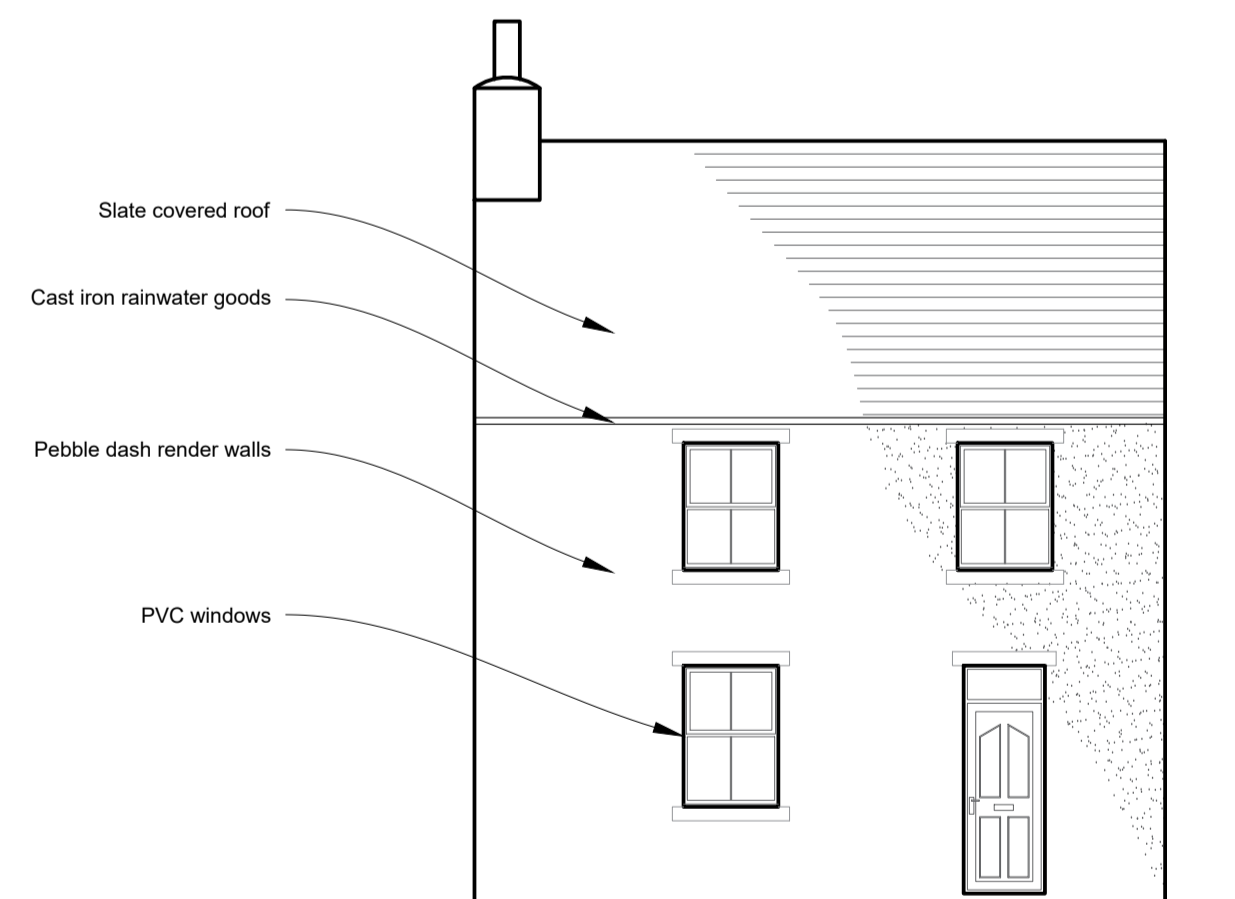


SOUTH ELEVATION

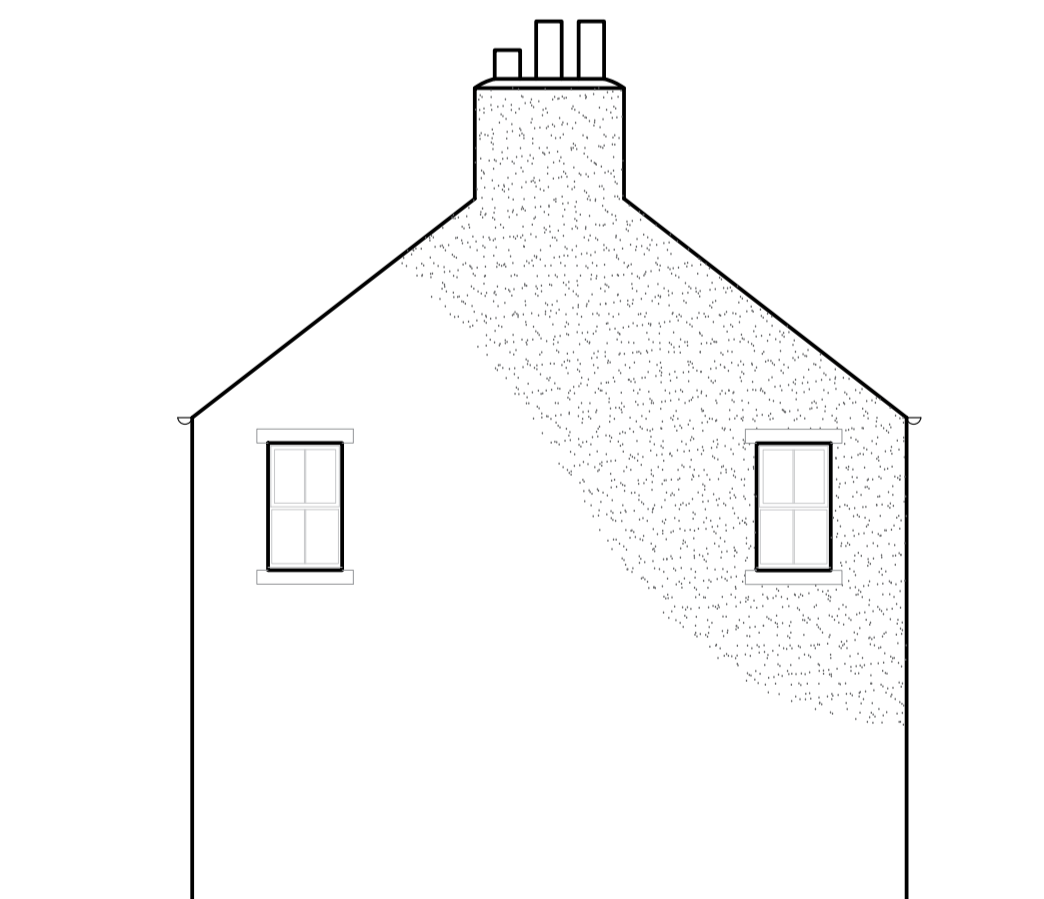

WEST ELEVATION

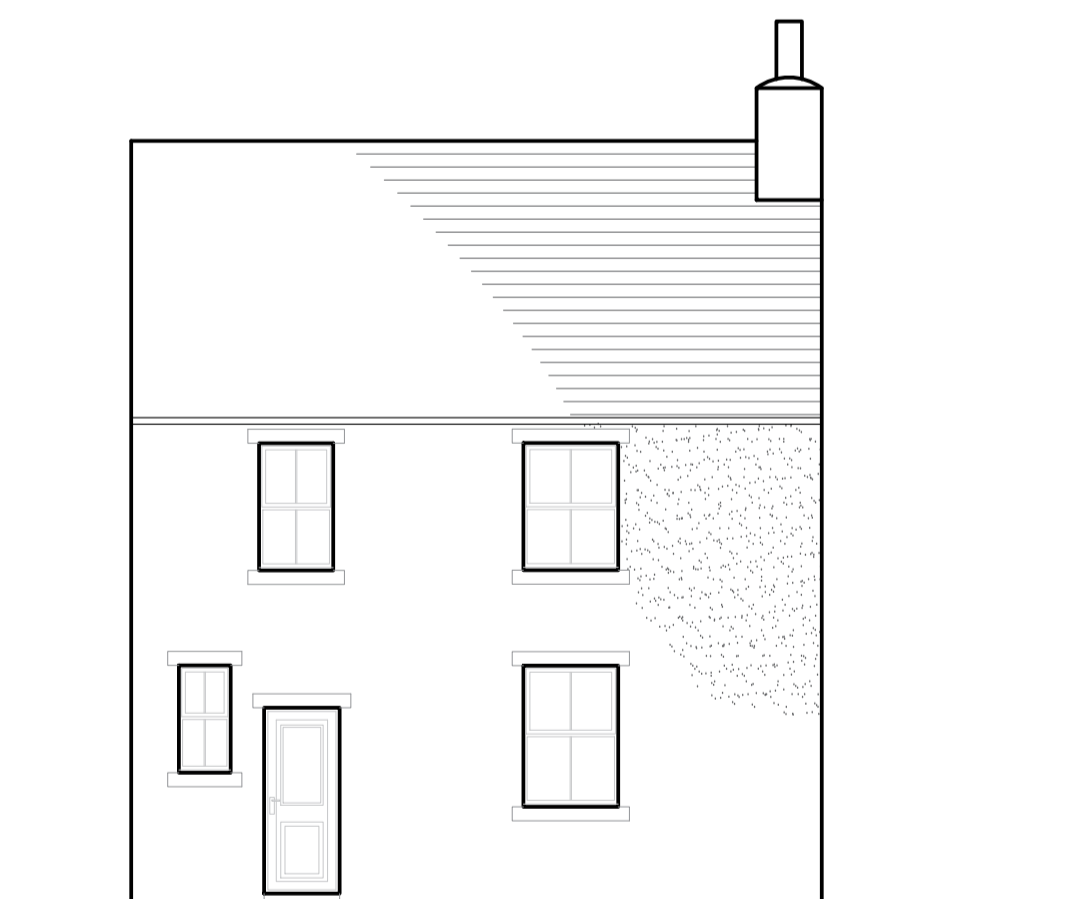

NORTH ELEVATION

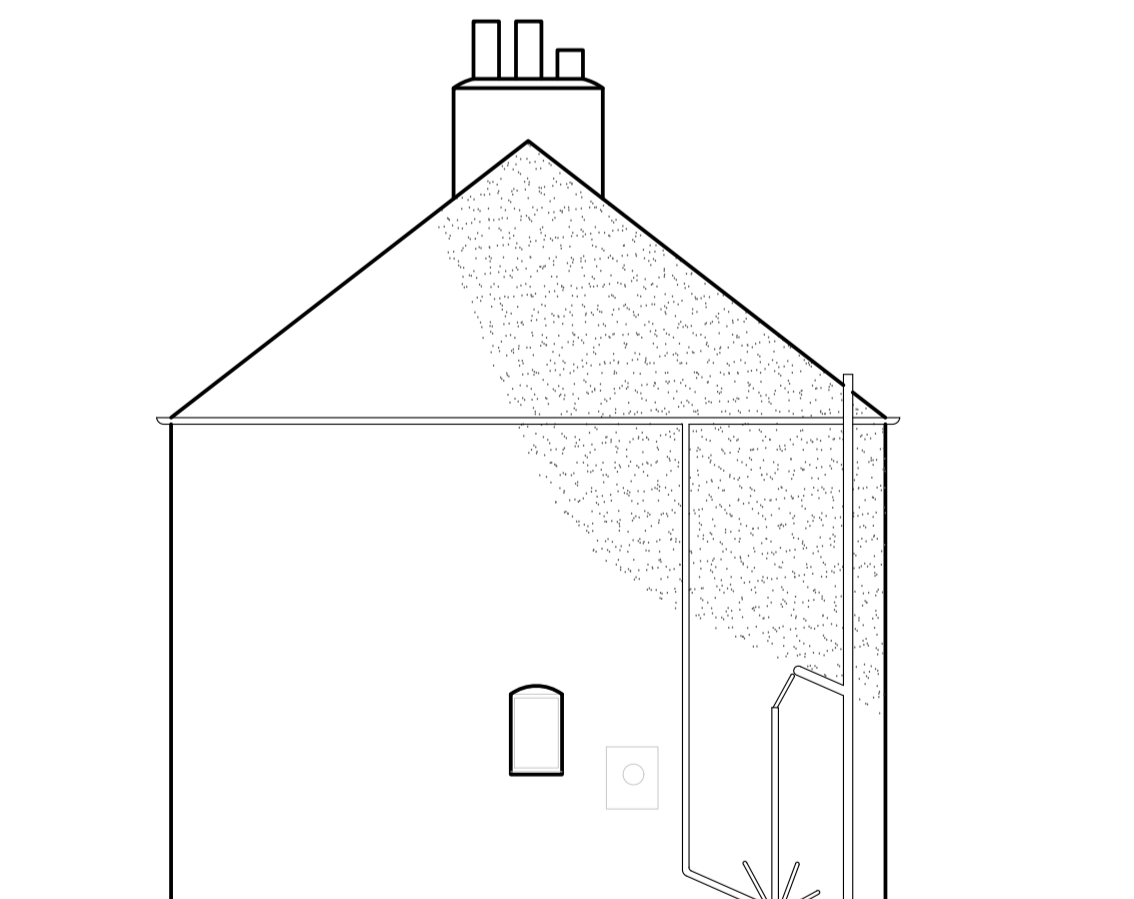

EAST ELEVATION

STATUS
PLANNING

Revision	Date
-	-



EXTENSION
 OF
 HOTT SCHOOL HOUSE
 TARSET
 NE48 1LE

Title
 Existing Floor Plans, Elevations and Site Plan

Drawing no.	Revision
P2103007/01	-

Scale	Drawn	Checked	Date
1:50 @ A1	HB	HB	April '21