
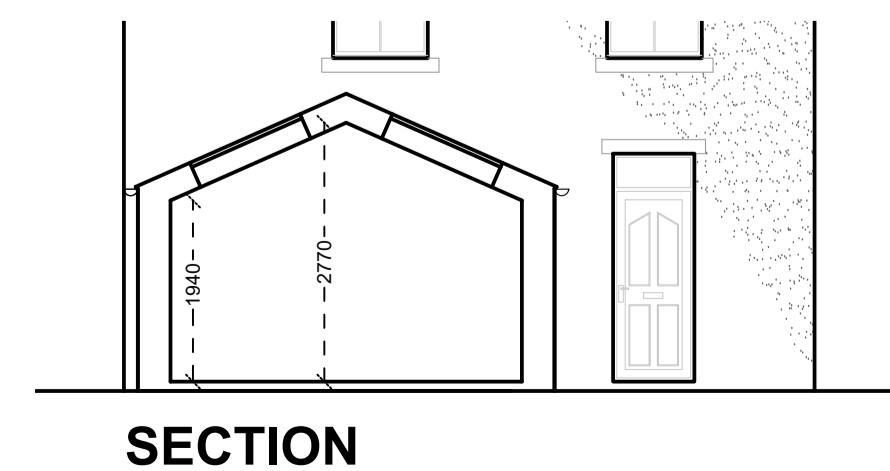
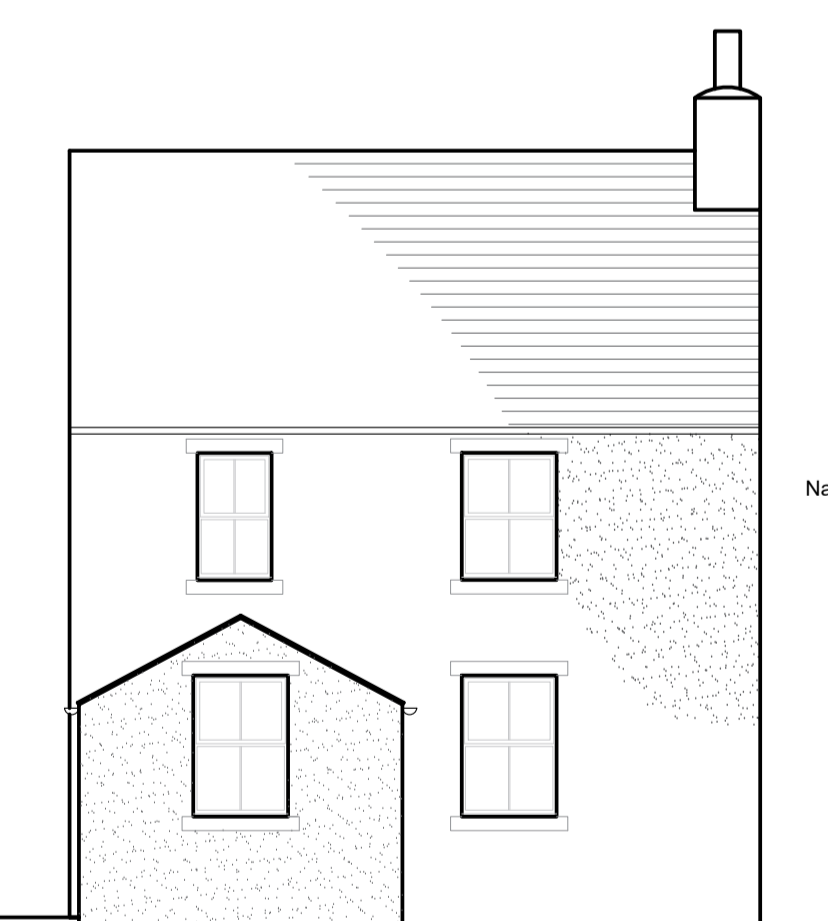
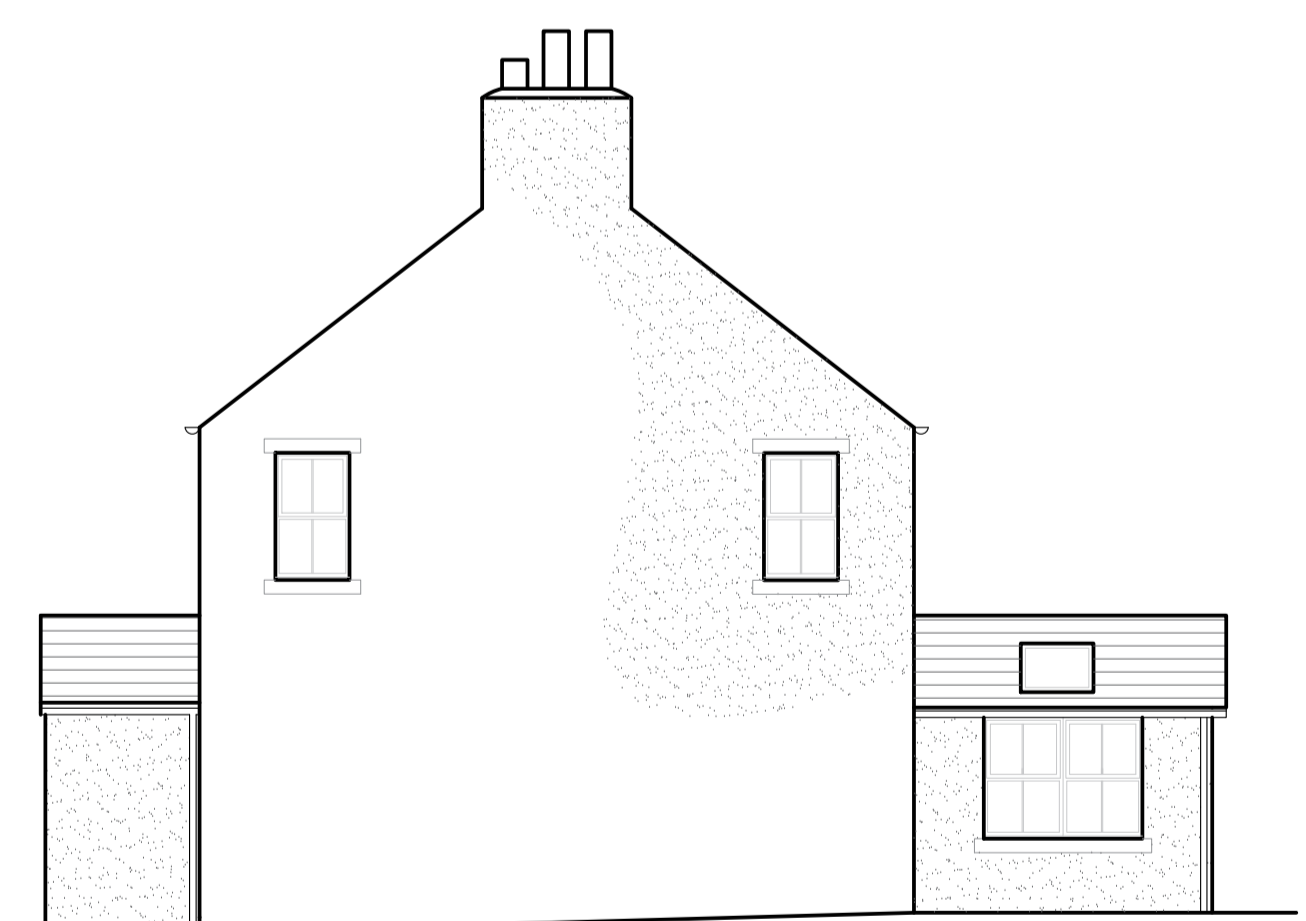
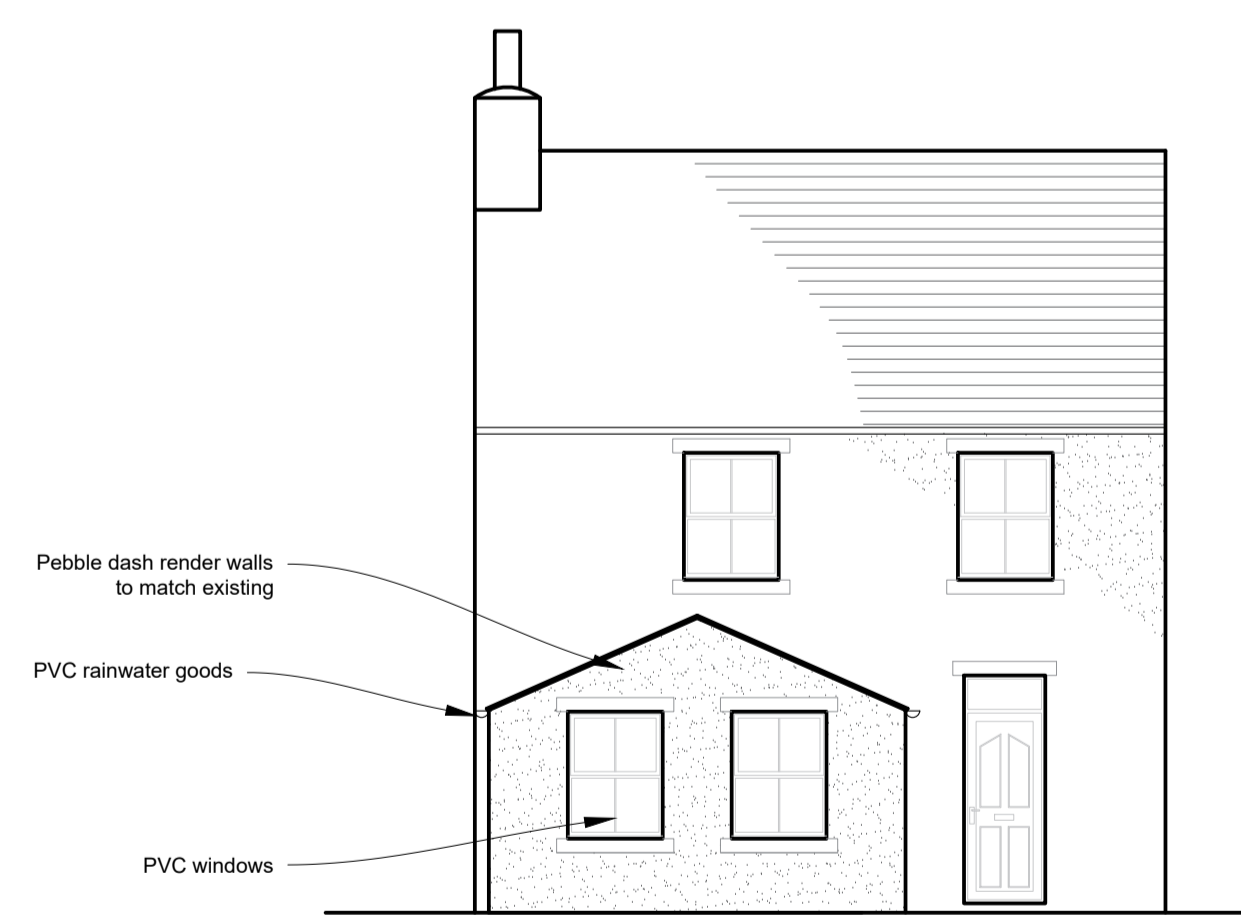
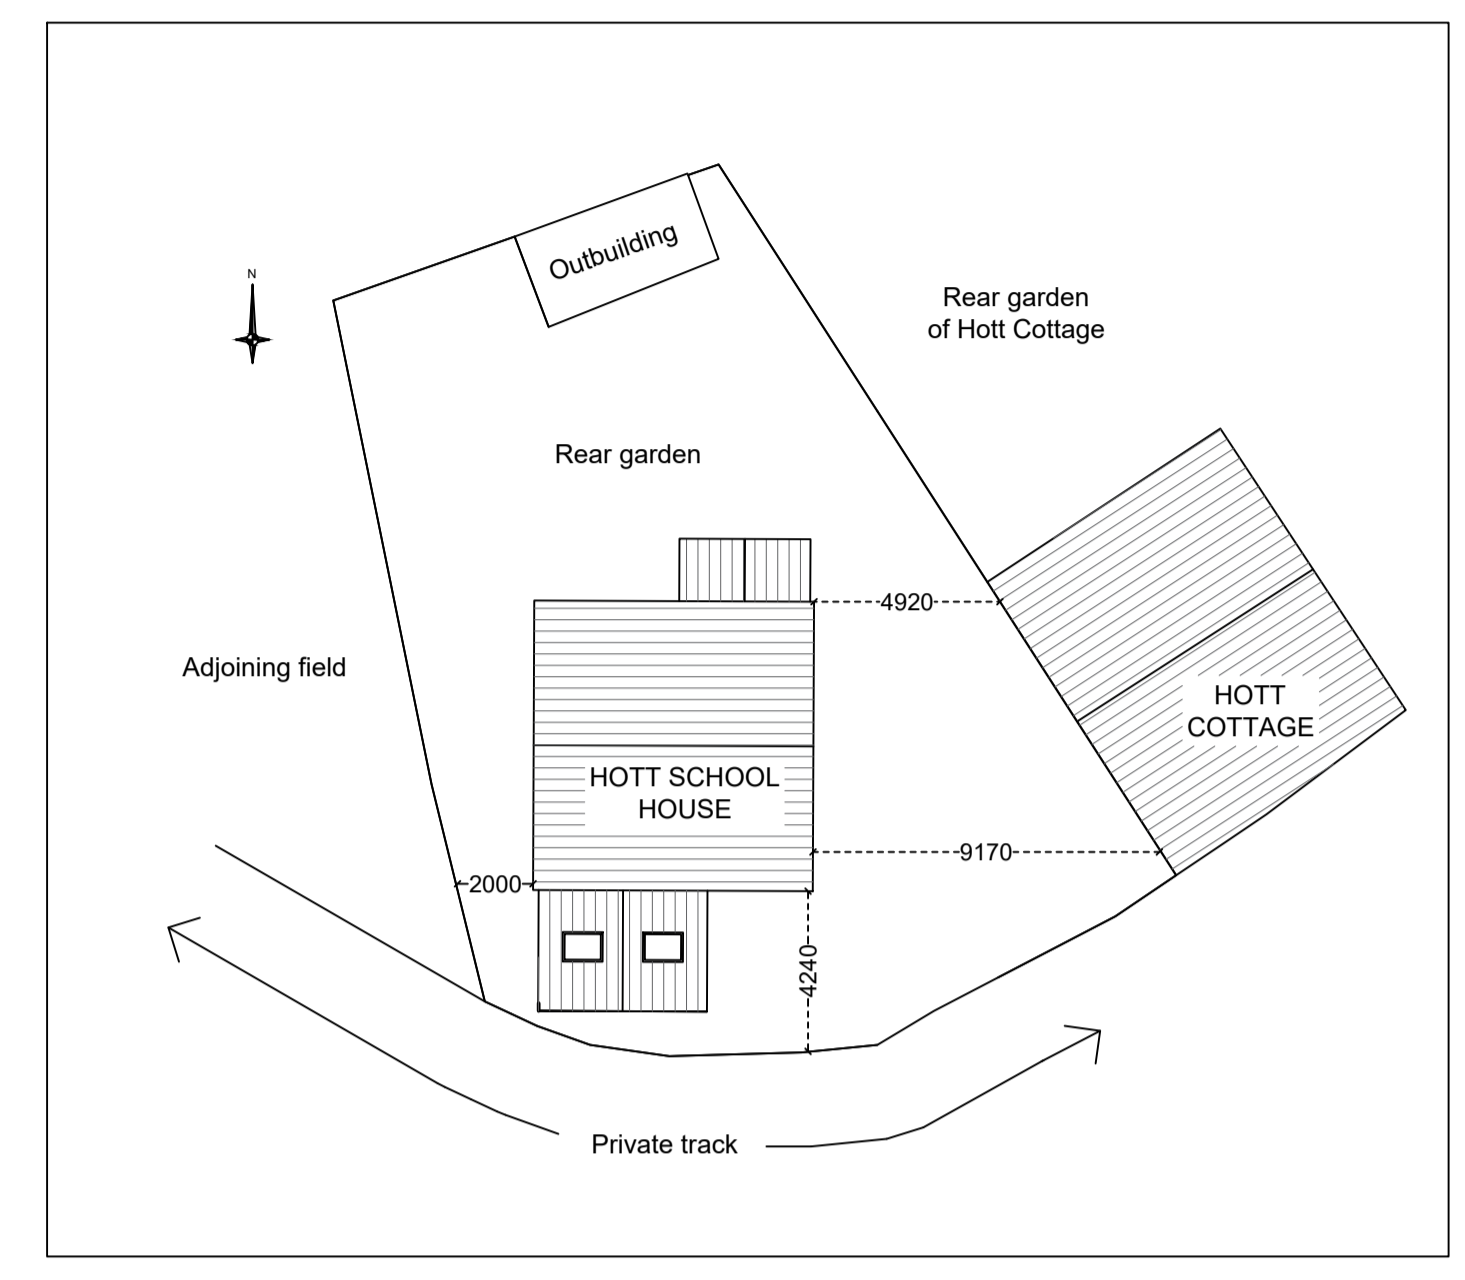
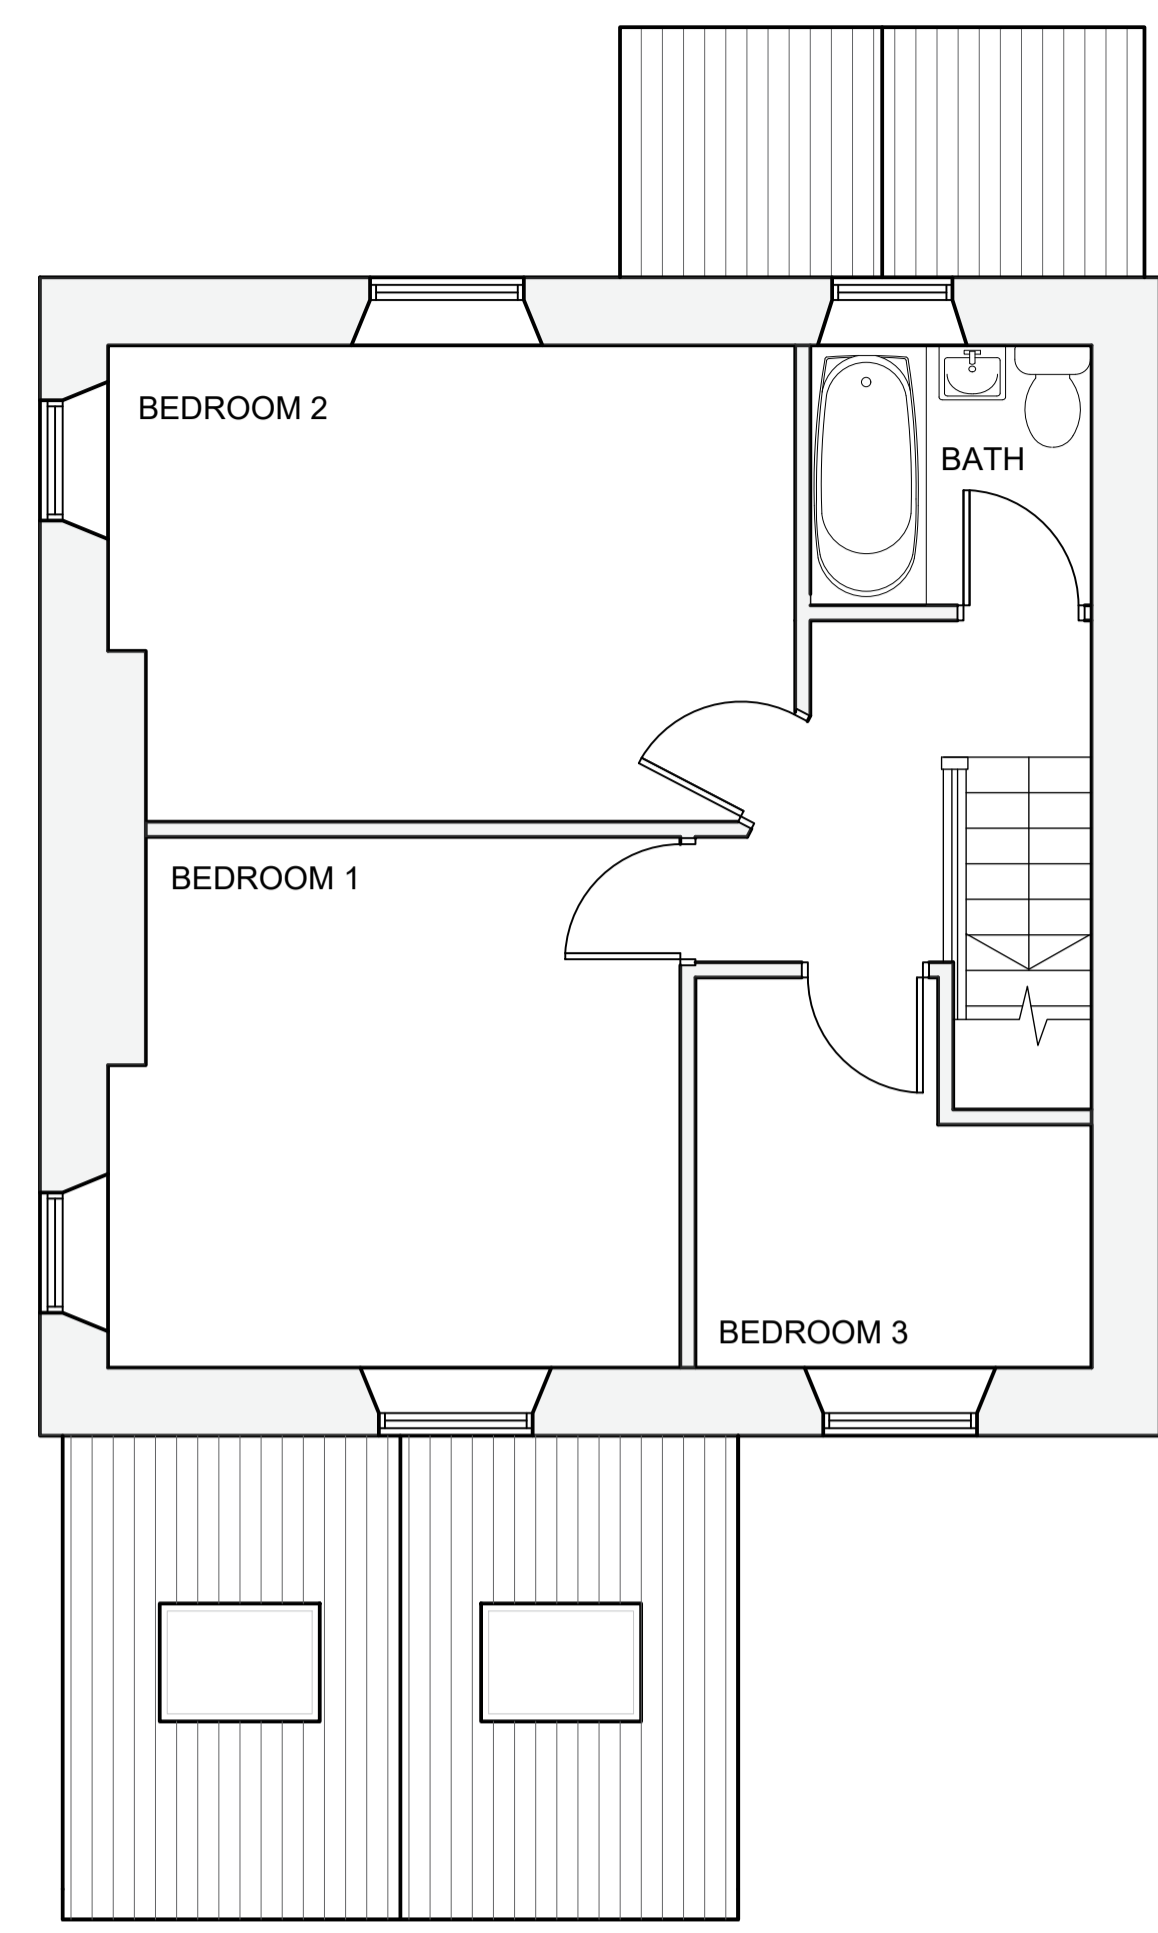


Notes:
 This drawing is the property of Wakefields Chartered Building Surveyors. Copyright is reserved and the drawing is issued on the condition that it is not copied in whole or in part without the express written consent of Wakefields Chartered Building Surveyors.
 All dimensions must be checked on site prior to commencement of the works. Any inconsistencies to be brought to the attention of the CA.

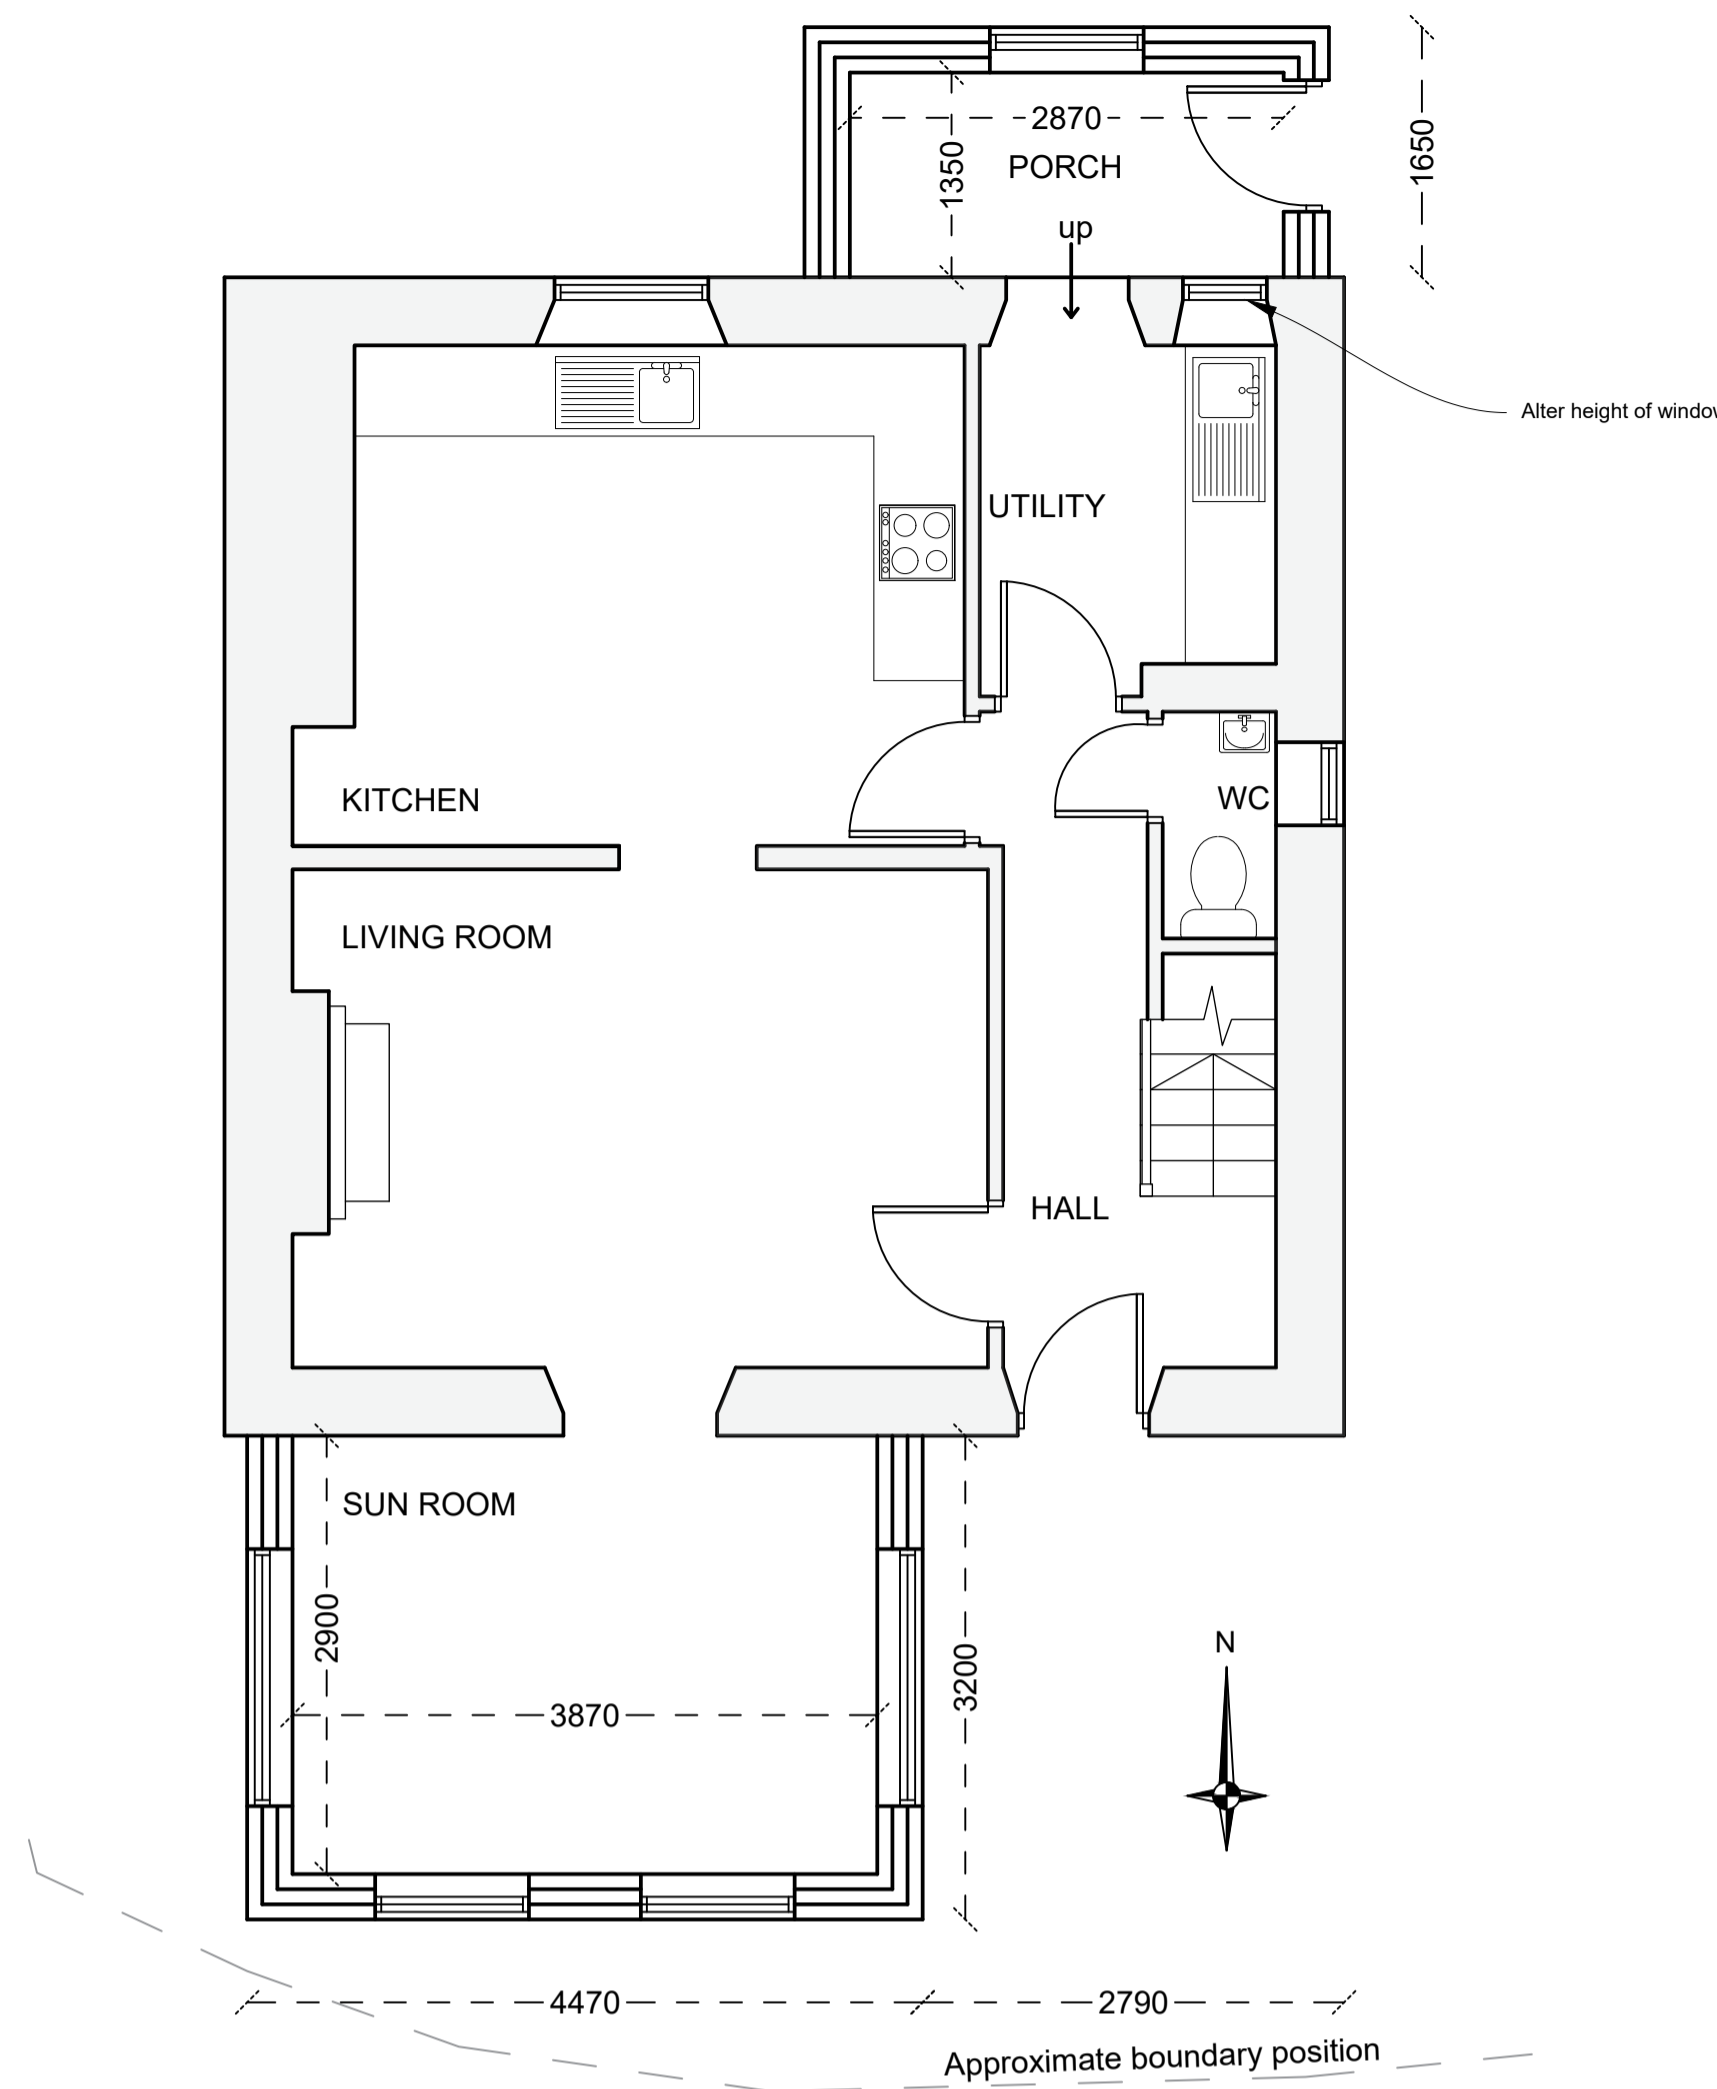

STATUS

PLANNING

Revision	Date
-	-

Wakefields
 Chartered Building Surveyors

32 Leazes Park Road, Newcastle upon Tyne, NE1 4PG
 Tel: 0191 261 0601
 Fax: 0191 222 1355
 E Mail: surveyors@wakefieldscbs.co.uk
www.wakefieldscbs.co.uk

EXTENSION OF HOTT SCHOOL HOUSE TARSET NE48 1LE

Title
 Proposed Floor Plans, Elevations and Site Plan

Drawing no. P2103007/02	Revision C
----------------------------	---------------

Scale 1:50 @ A1	Drawn HB	Checked HB	Date April '21
--------------------	-------------	---------------	-------------------