


East / West Section through B6318 - Scale 1:750

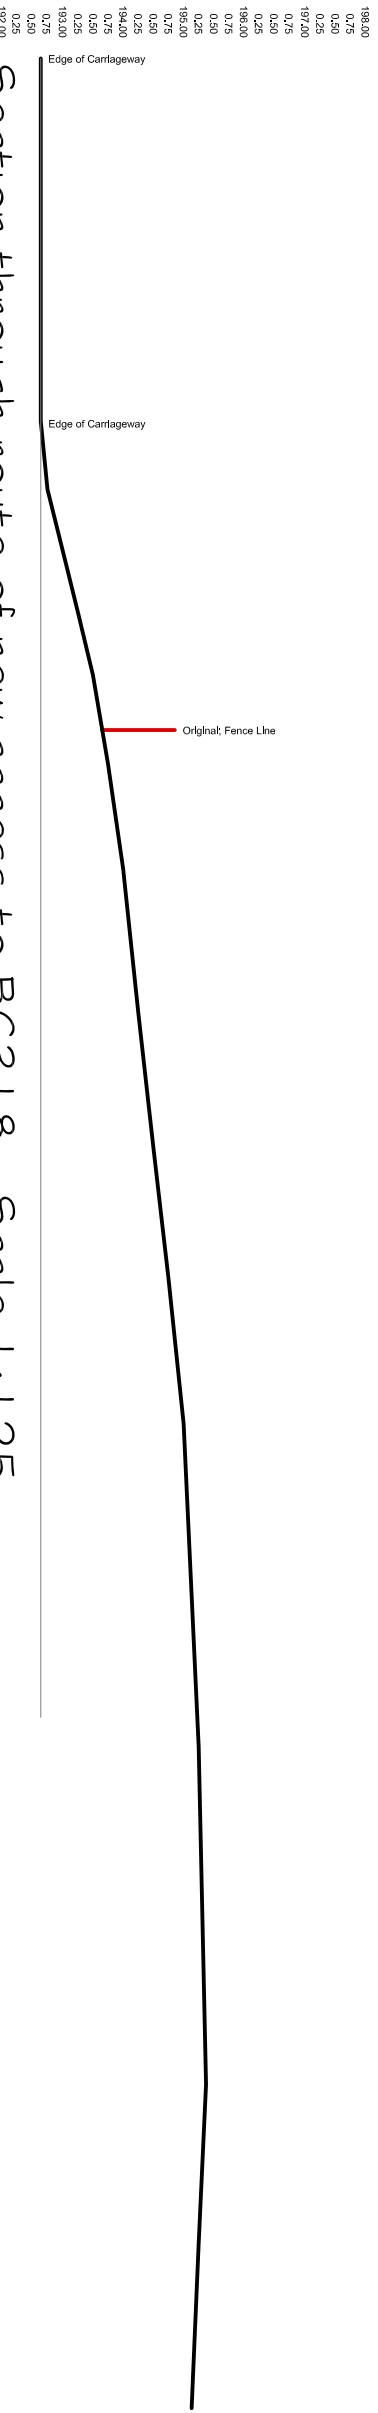

Fell End Existing Site Plan and Section (Access)
Scale 1:750 & 1:125 @ A2