

Detail - 1:125




Detail - 1:125




- Removed Tree
- Adjusted Major Contour
- Adjusted Minor Contour

Site Plan - 1:750

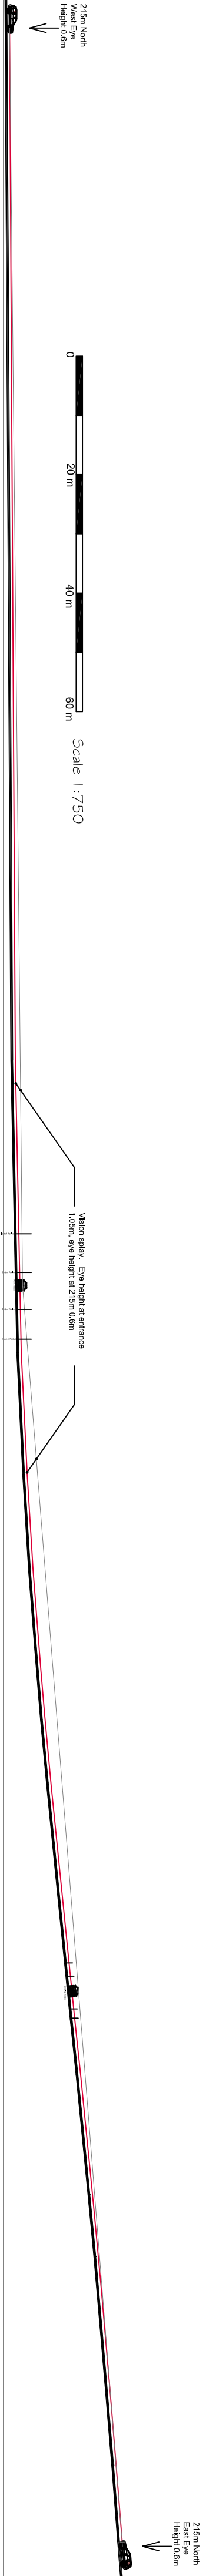

East / West Section through BG318 1:750

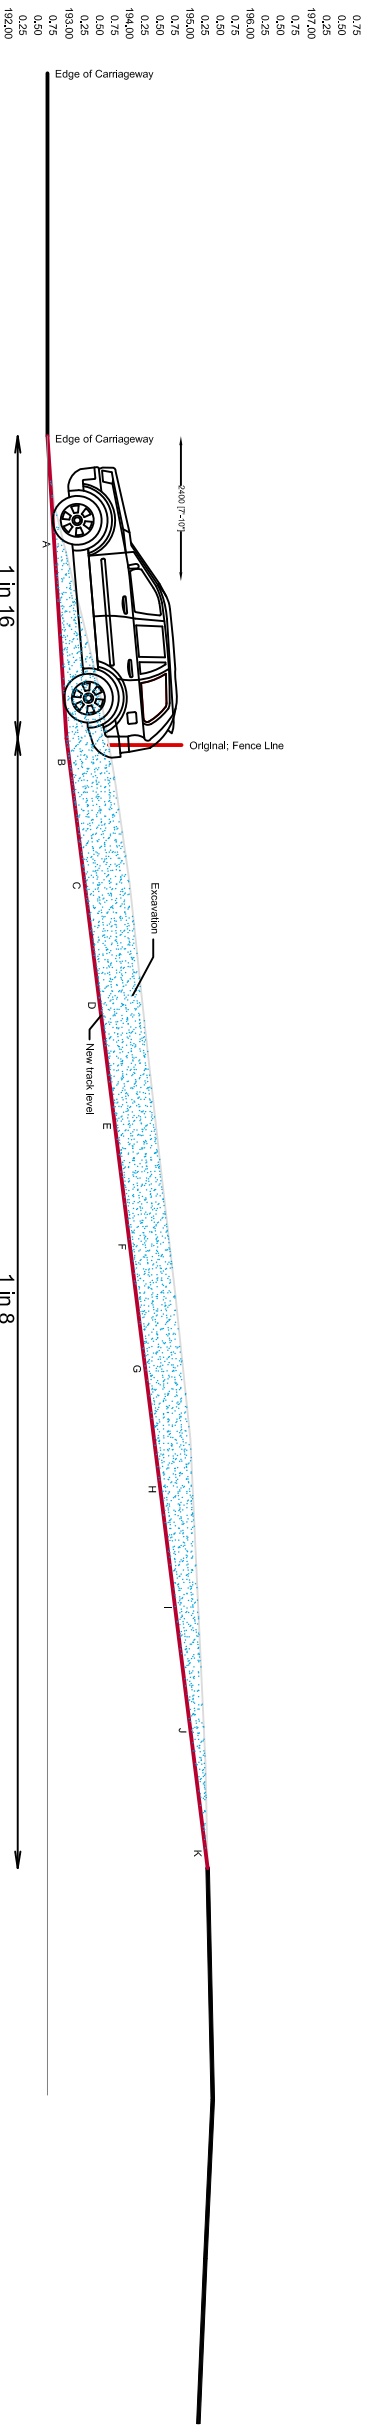

Fell End Proposed Site Plan and Section (Access)
Scale 1:750 & 1:125 @ A2

Section through route of new access to BG318 - Scale 1:125

Butler Haig Associates