



EXISTING SITE PLAN

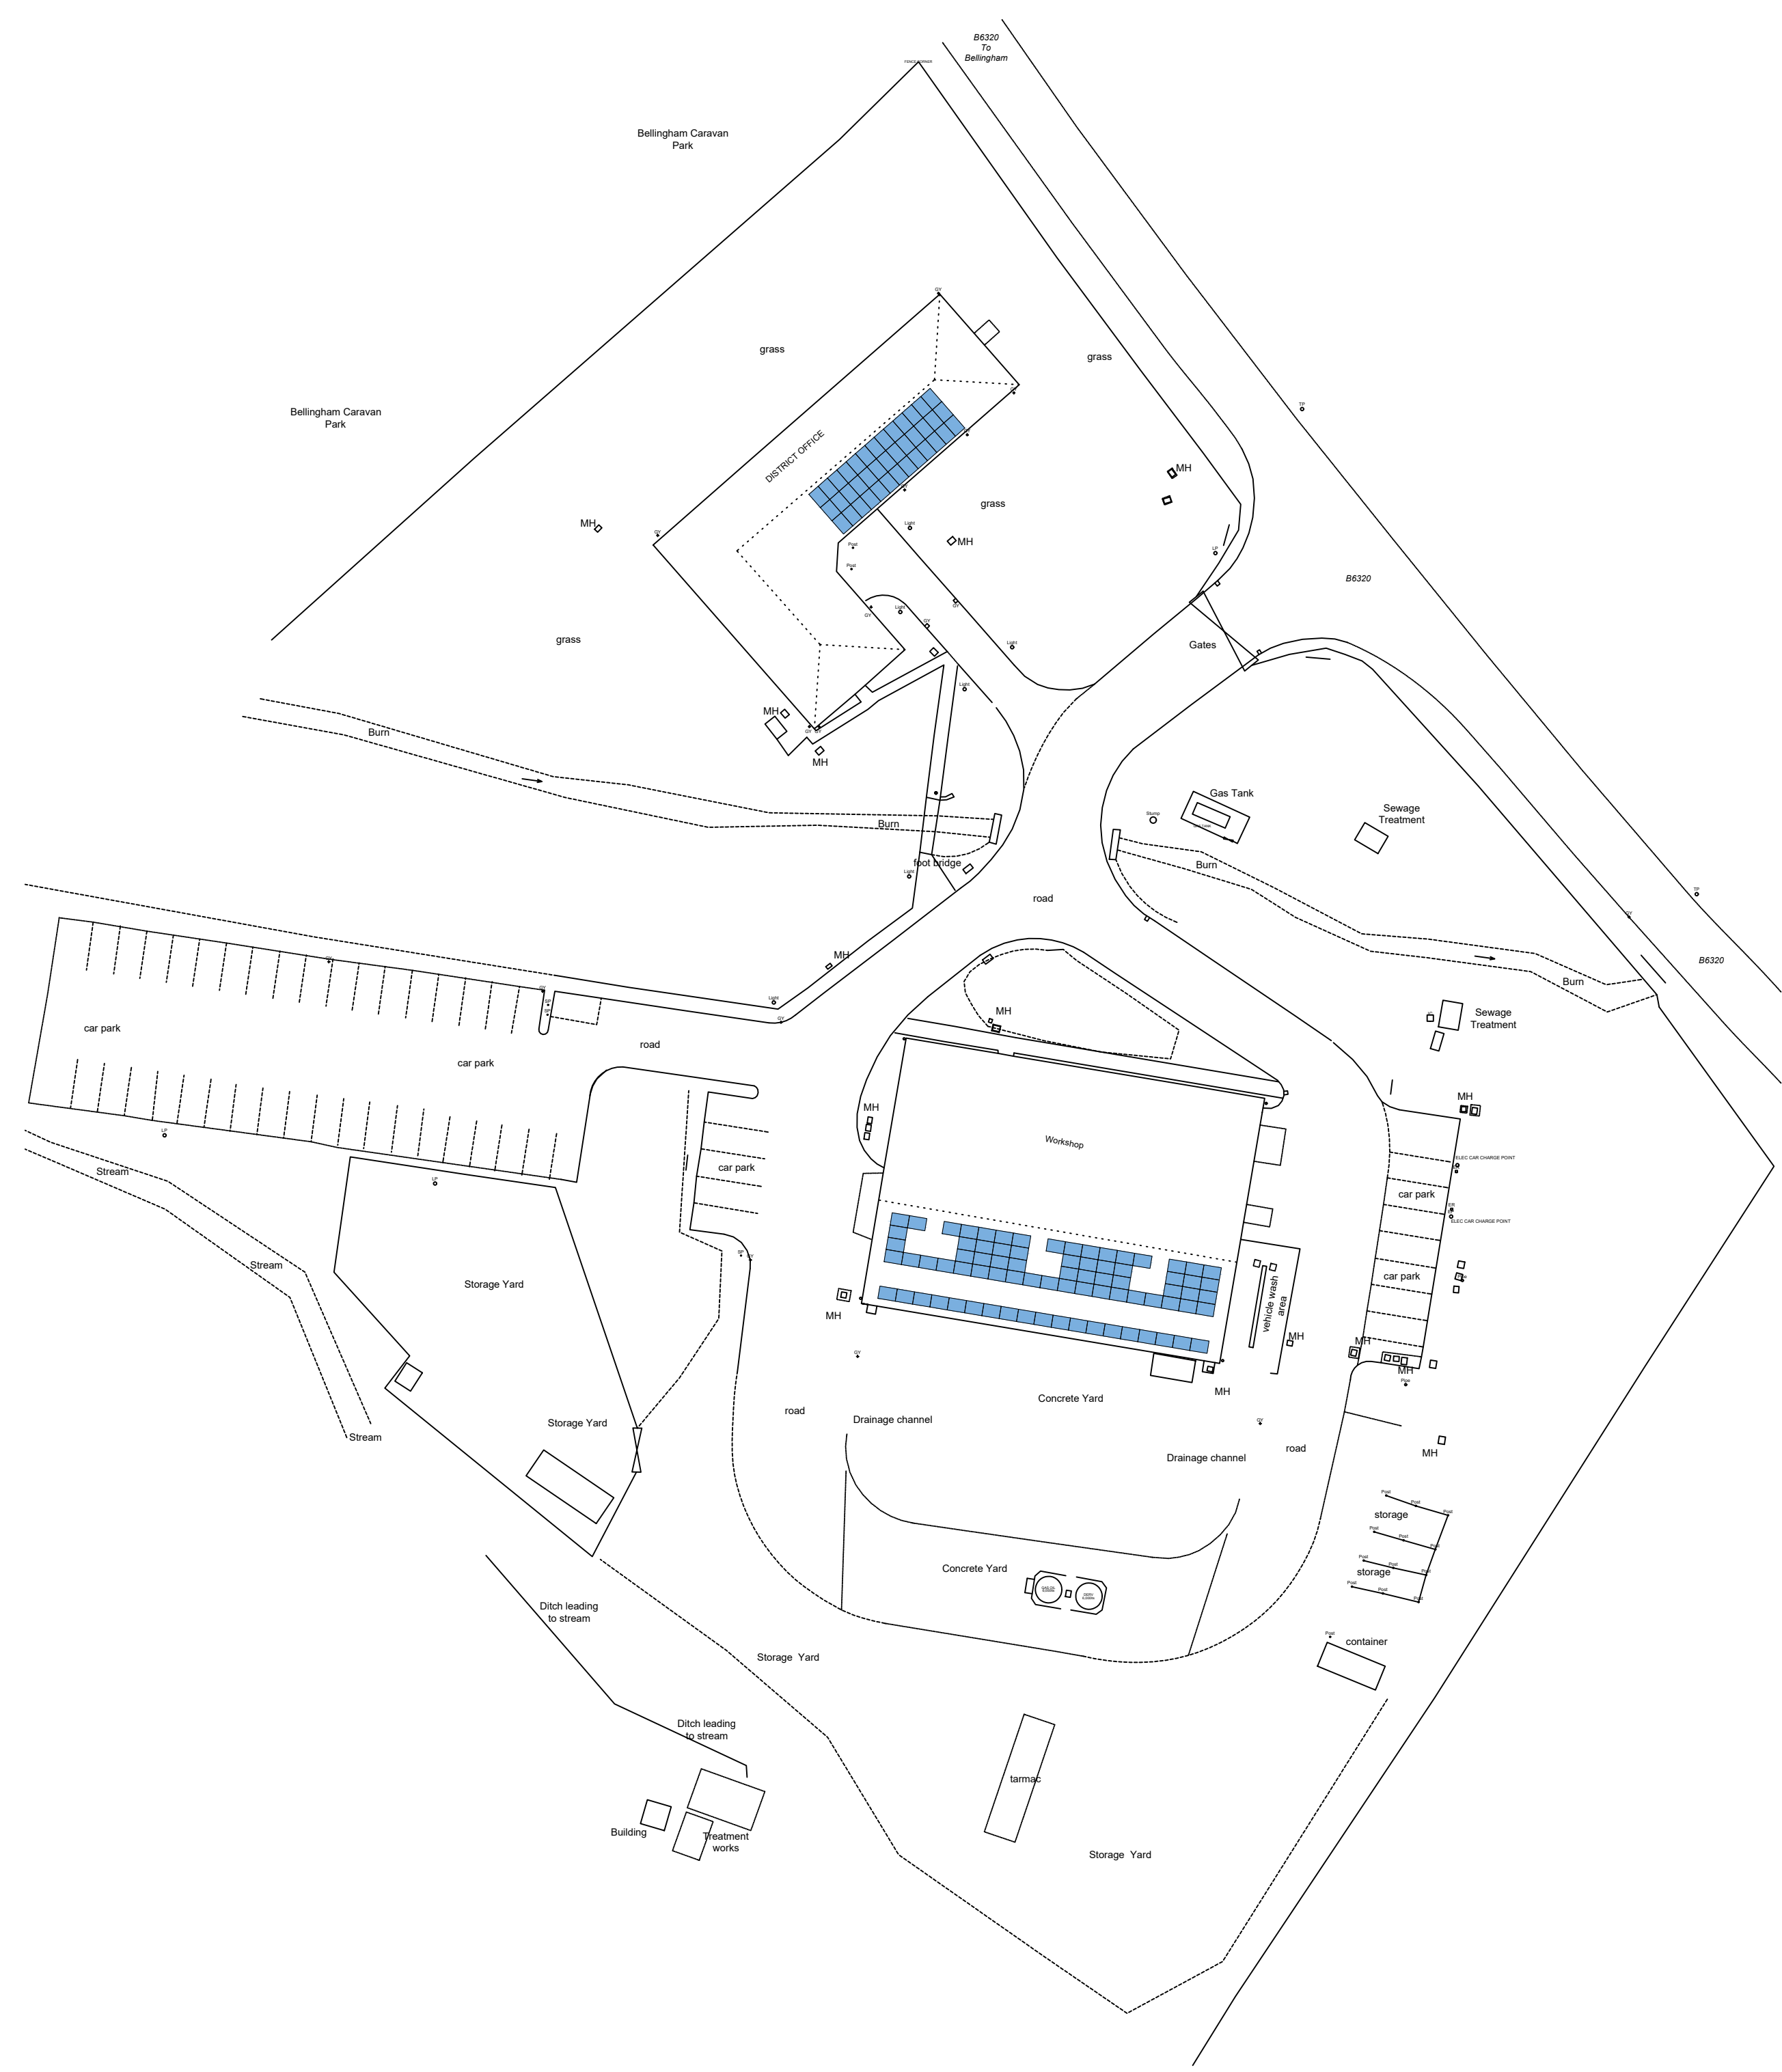

PROPOSED SITE PLAN

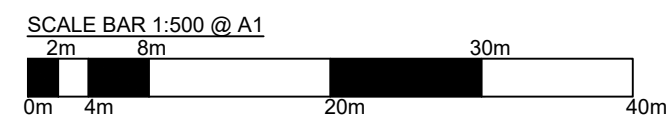

Client		
North Forest District		
Job Title		
Eals Burn - Solar PV Panels		
Drawing Title		
District Office - Existing and Proposed Elevations		
Drawn	Check	Date
J.JOHNSON	J.JOHNSON	01.07.2024
Job No.	Scale	
FW000433 & FW000434	1:500@A1	
Drawing No.	Rev.	
PP.02	-	