


Proposed Site Plan & Roof Layout

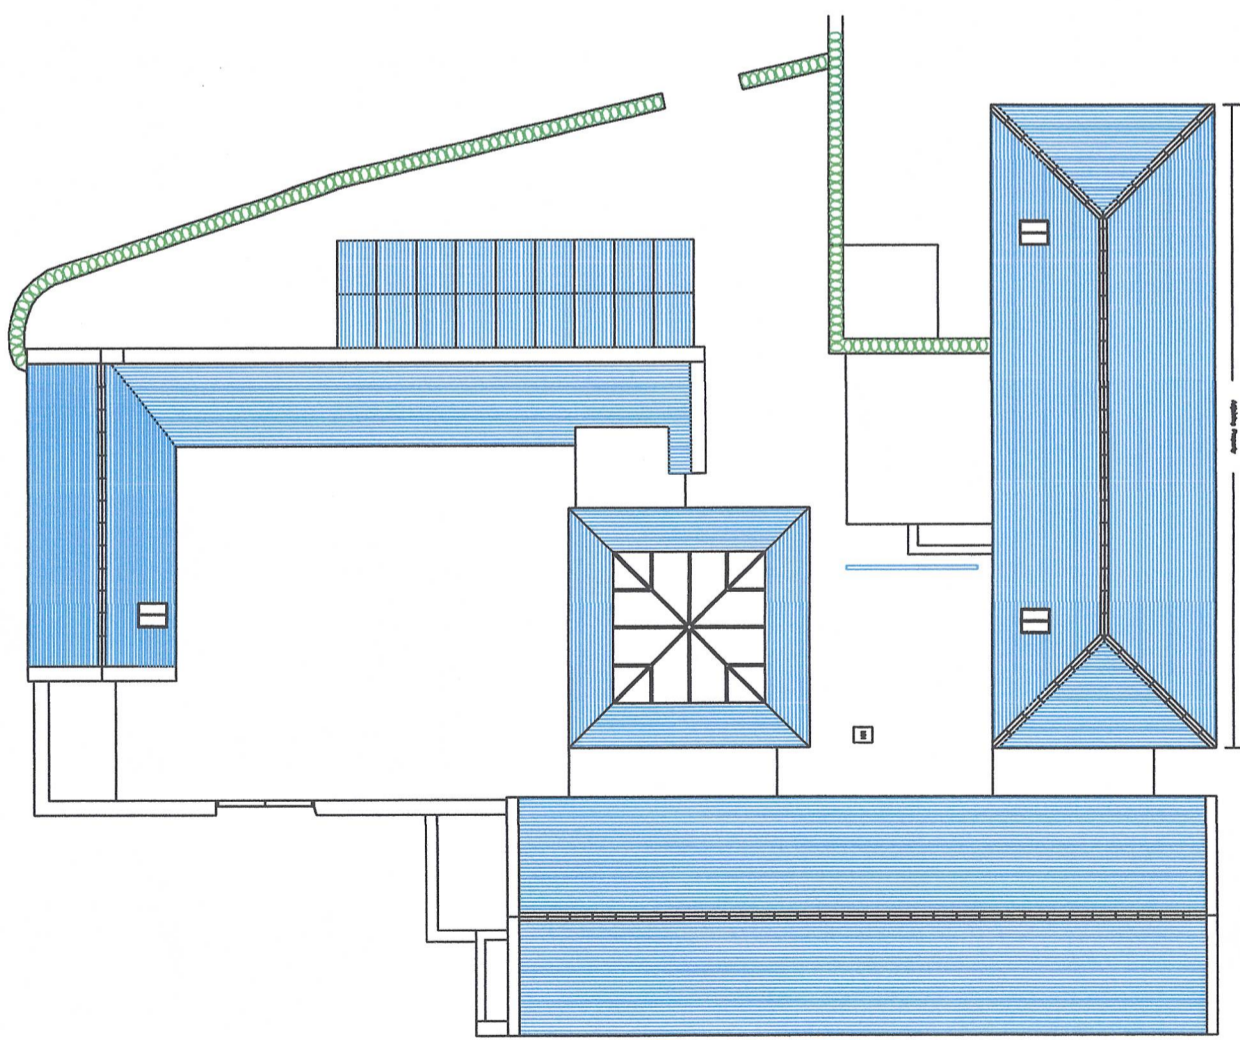

Existing Site Plan & Roof Layout

PROJECT
 Removal of Existing Store & Erection of New
 Office with Kitchenette & W.C.
Courtyard Barn
 Kirtlington
 Woodley
 Northumberland
 NE71 6WE

CLIENT
 Mr. & Mrs. P. Walker

TITLE Existing & Proposed Site Plan & Roof Layout	
SCALE 1 : 200 @ A3 (Do Not Scale)	DATE April 2024
PROJECT NO. 24 / 1440	DWG NO. 03
REVISIONS	

DOBSONS DESIGN LTD
 The Crossings, Yeovering, Kirtlington, Woodley
 Northumberland, NE71 6HG
 Tel: (01689) 216363 Fax: (01689) 216165
 ©DOBSONS DESIGN LTD