




Side Elevation 1:100

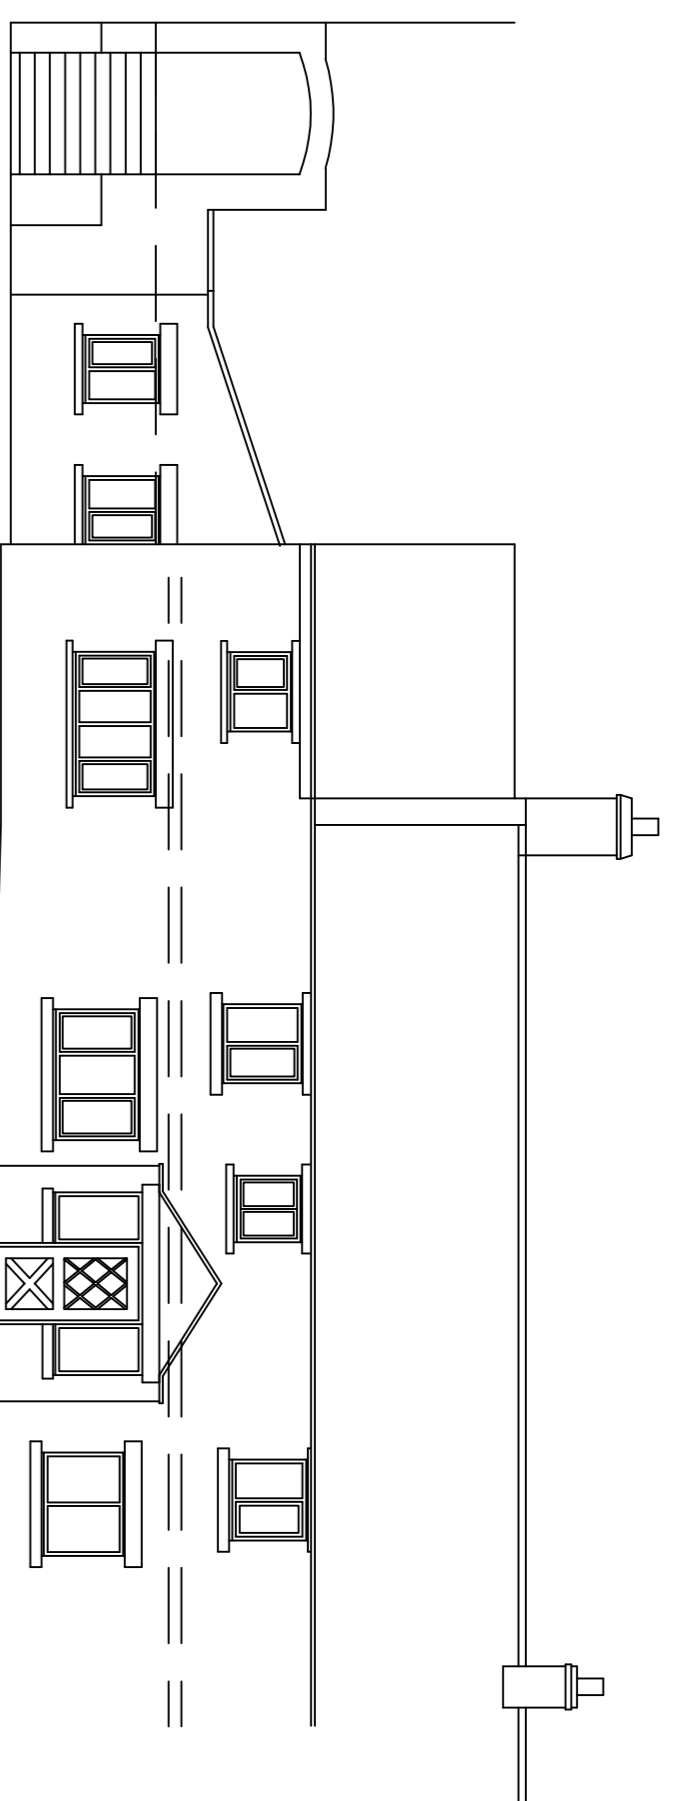


Front Elevation 1:100

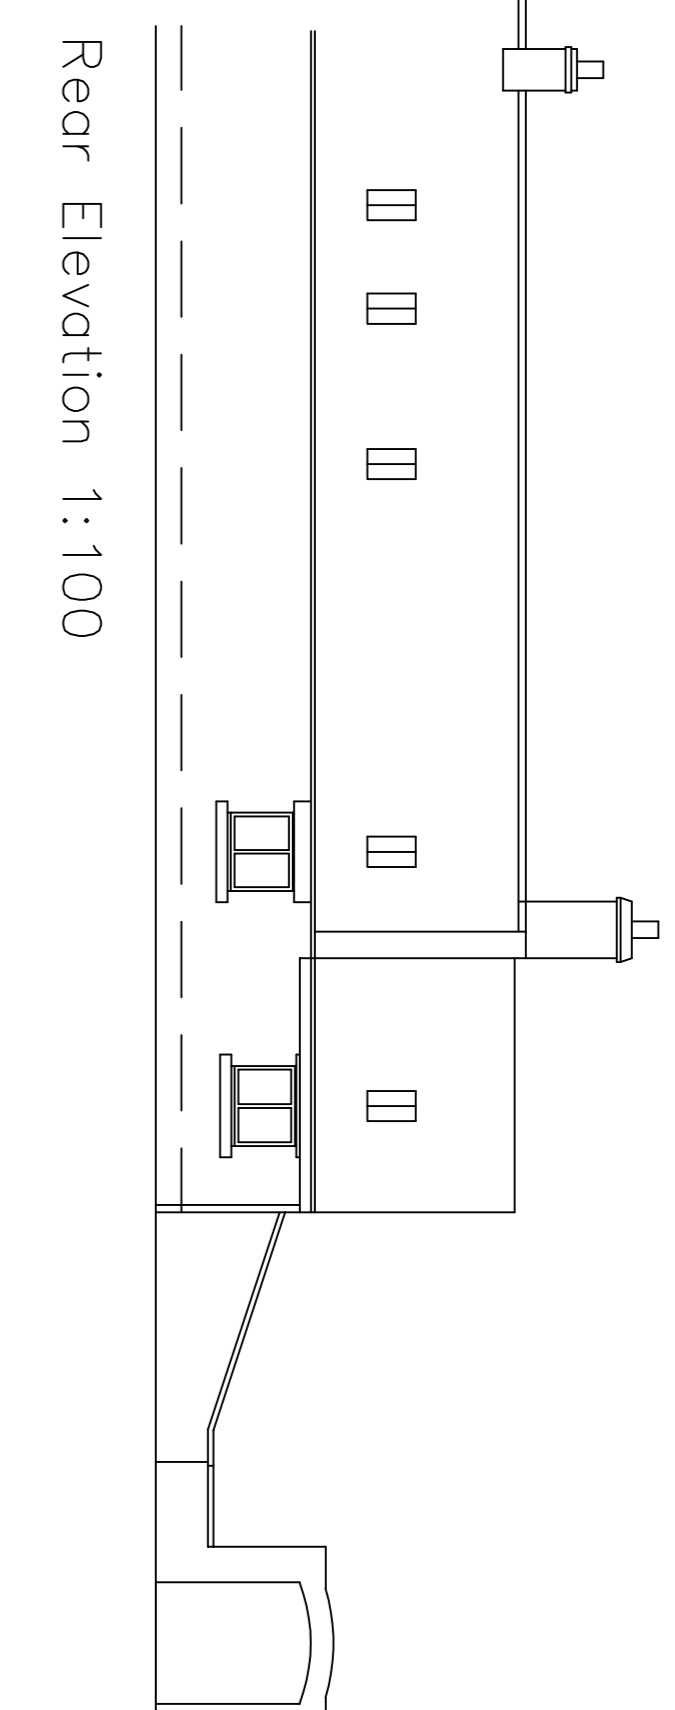


Rear Elevation 1:100

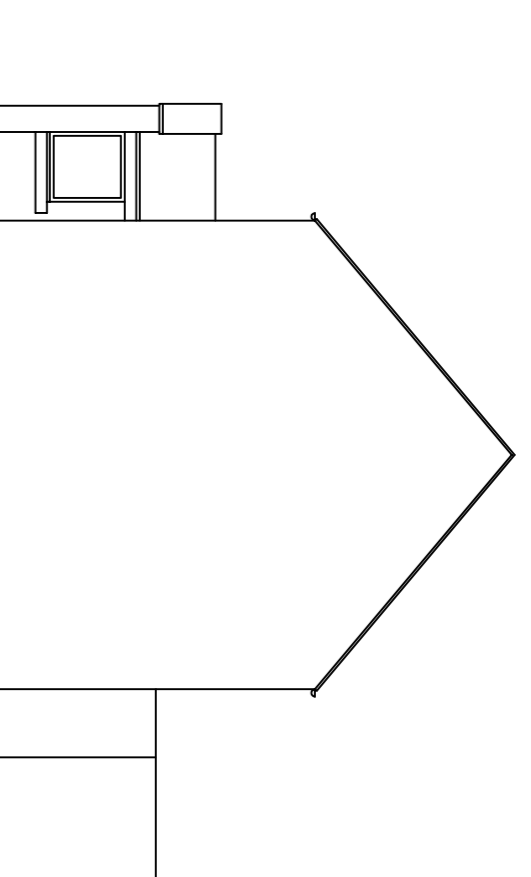


Side Elevation 1:100

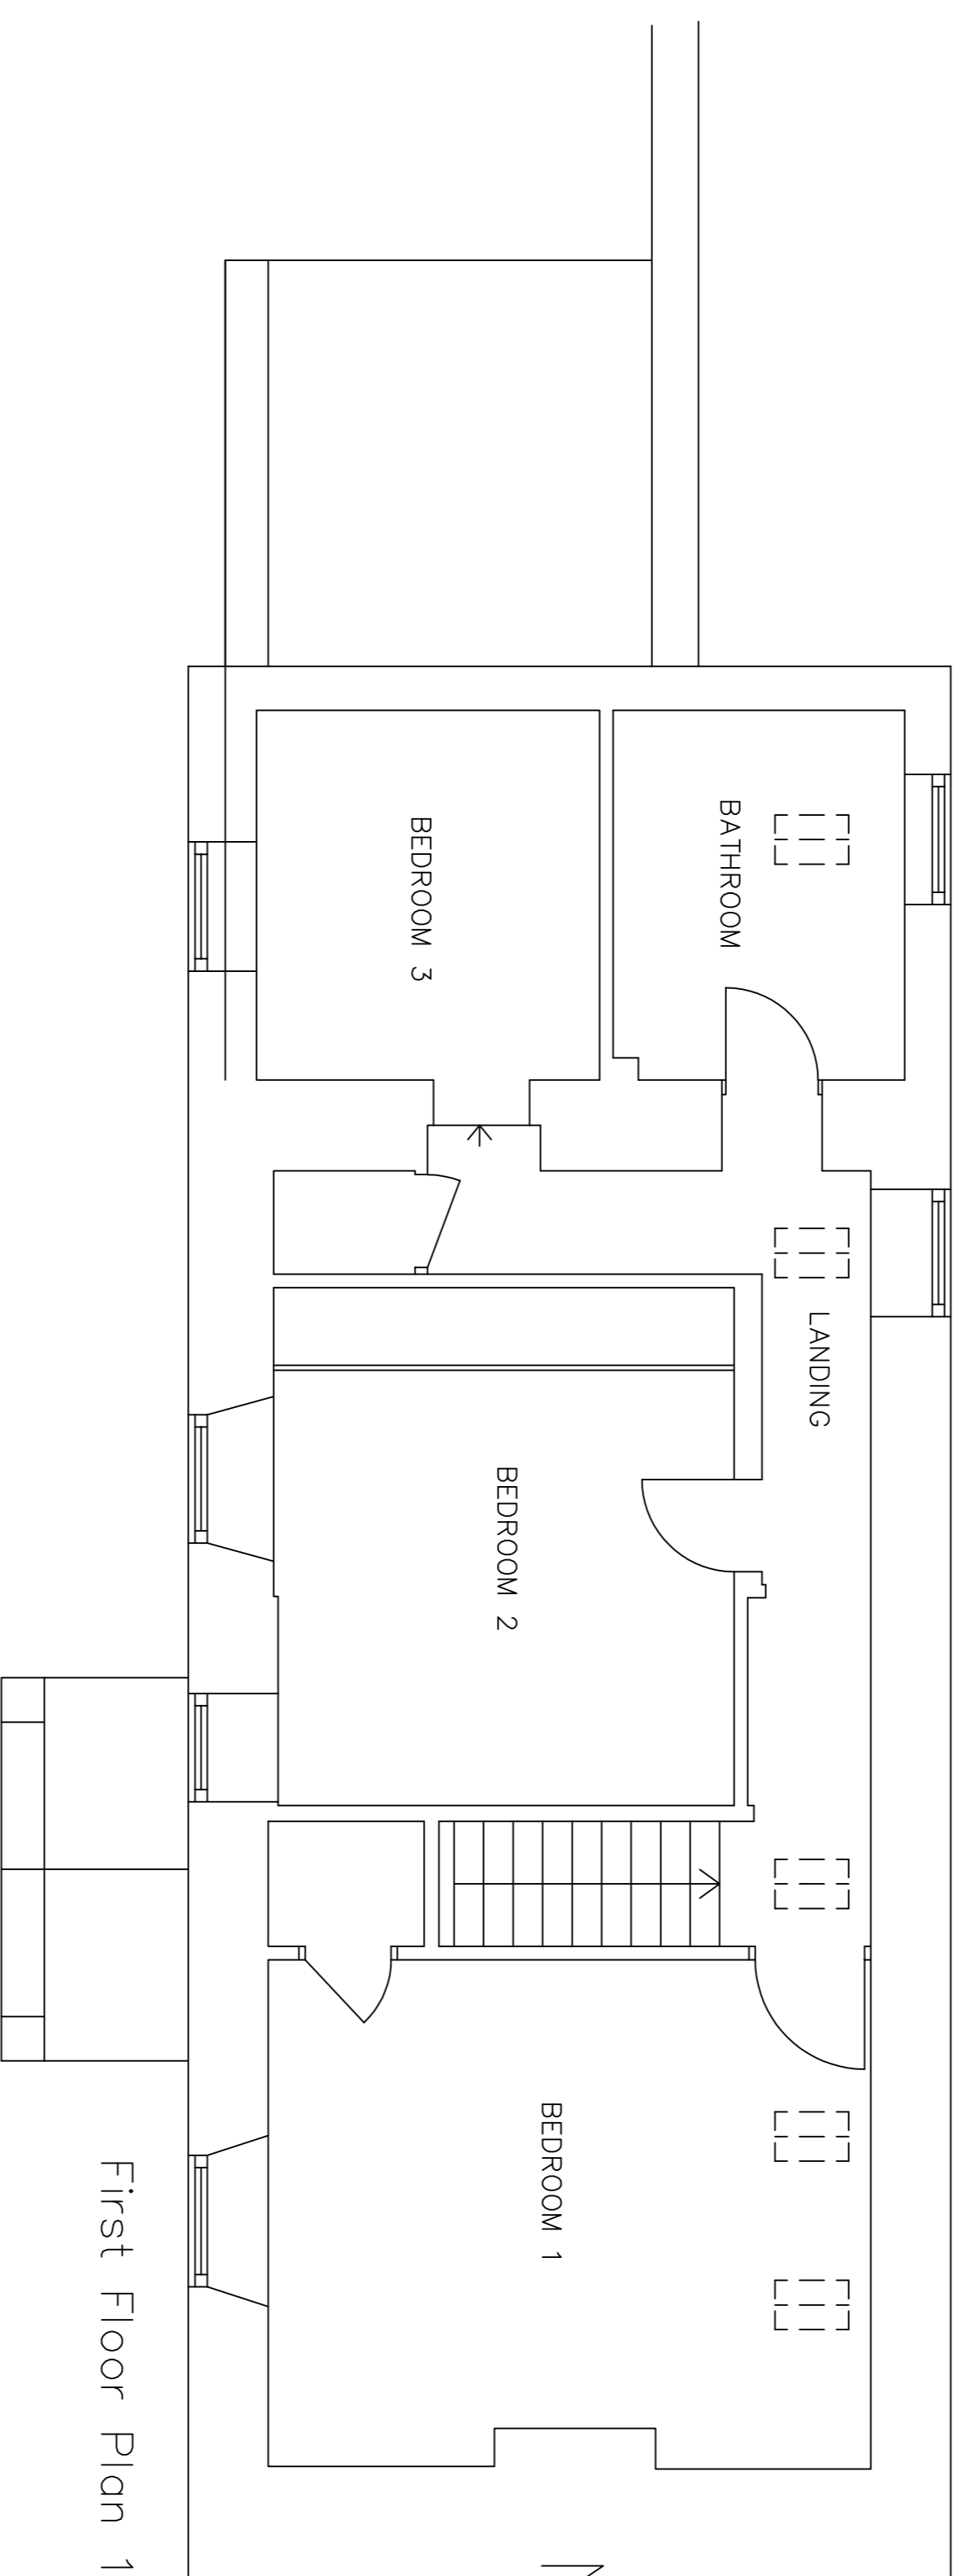

First Floor Plan 1:50

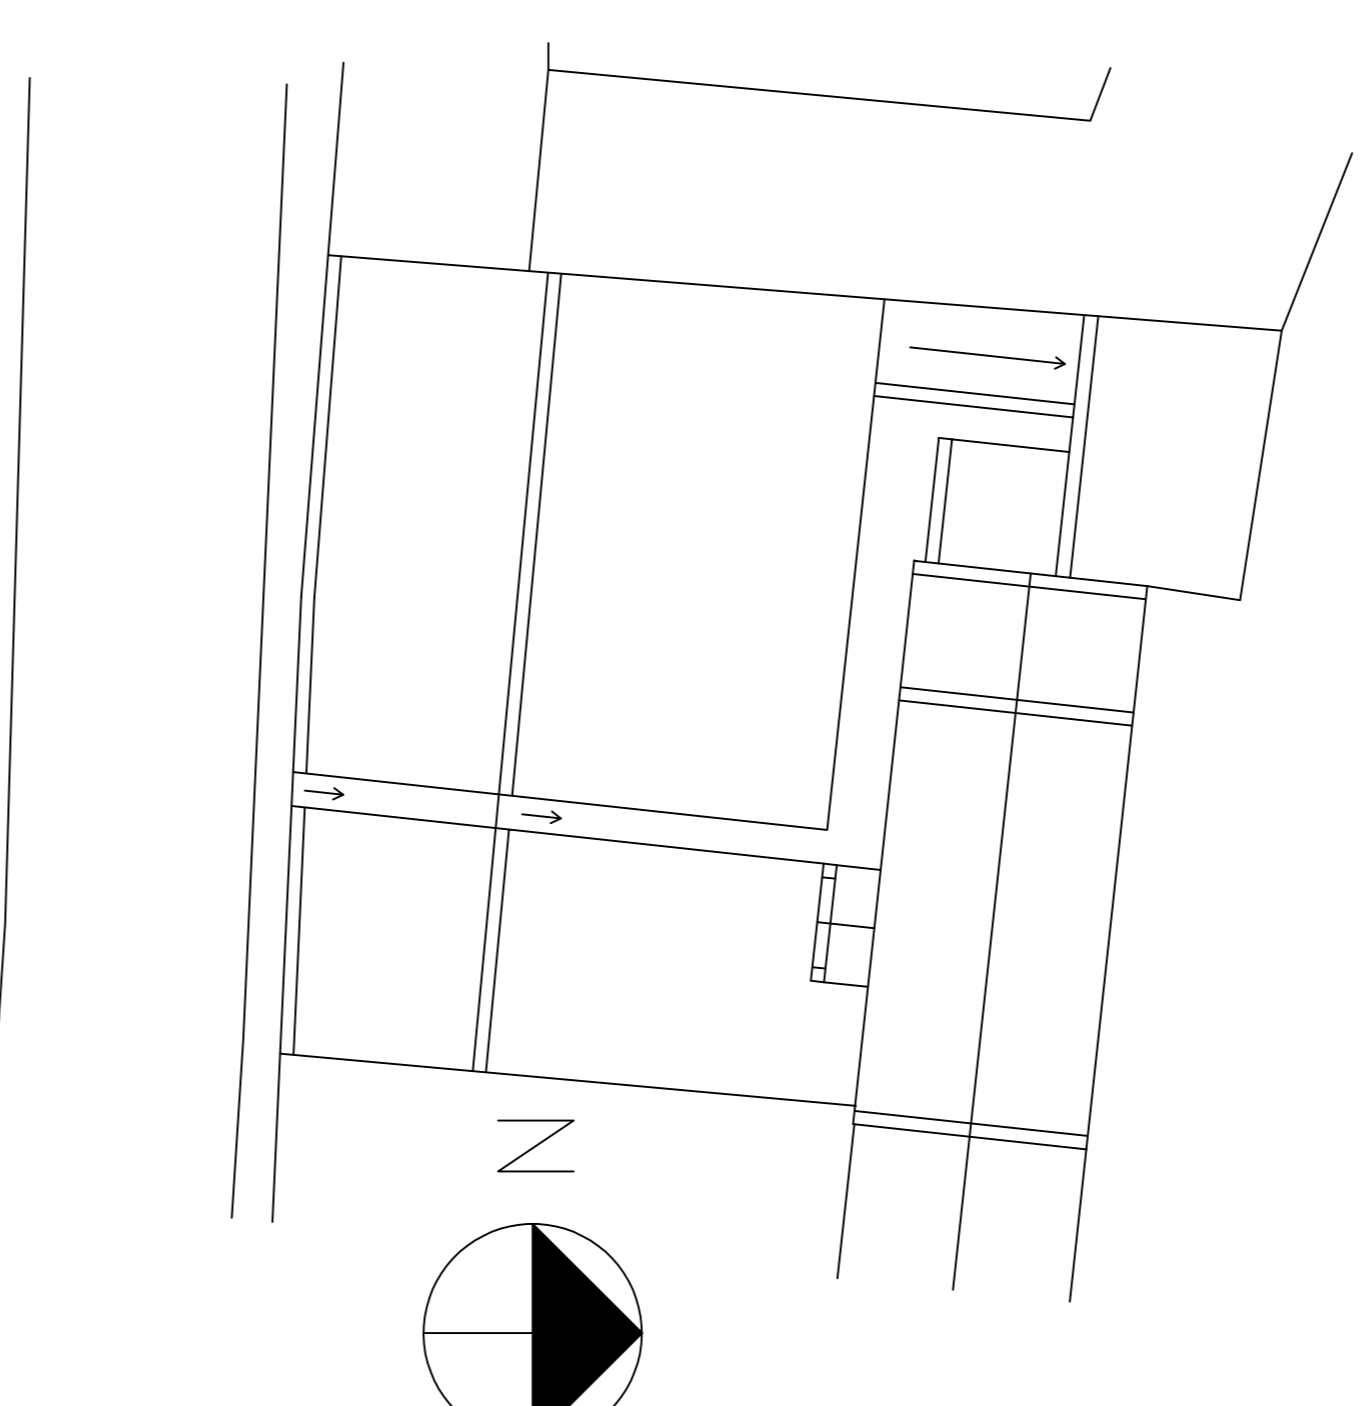


Block Plan 1:200

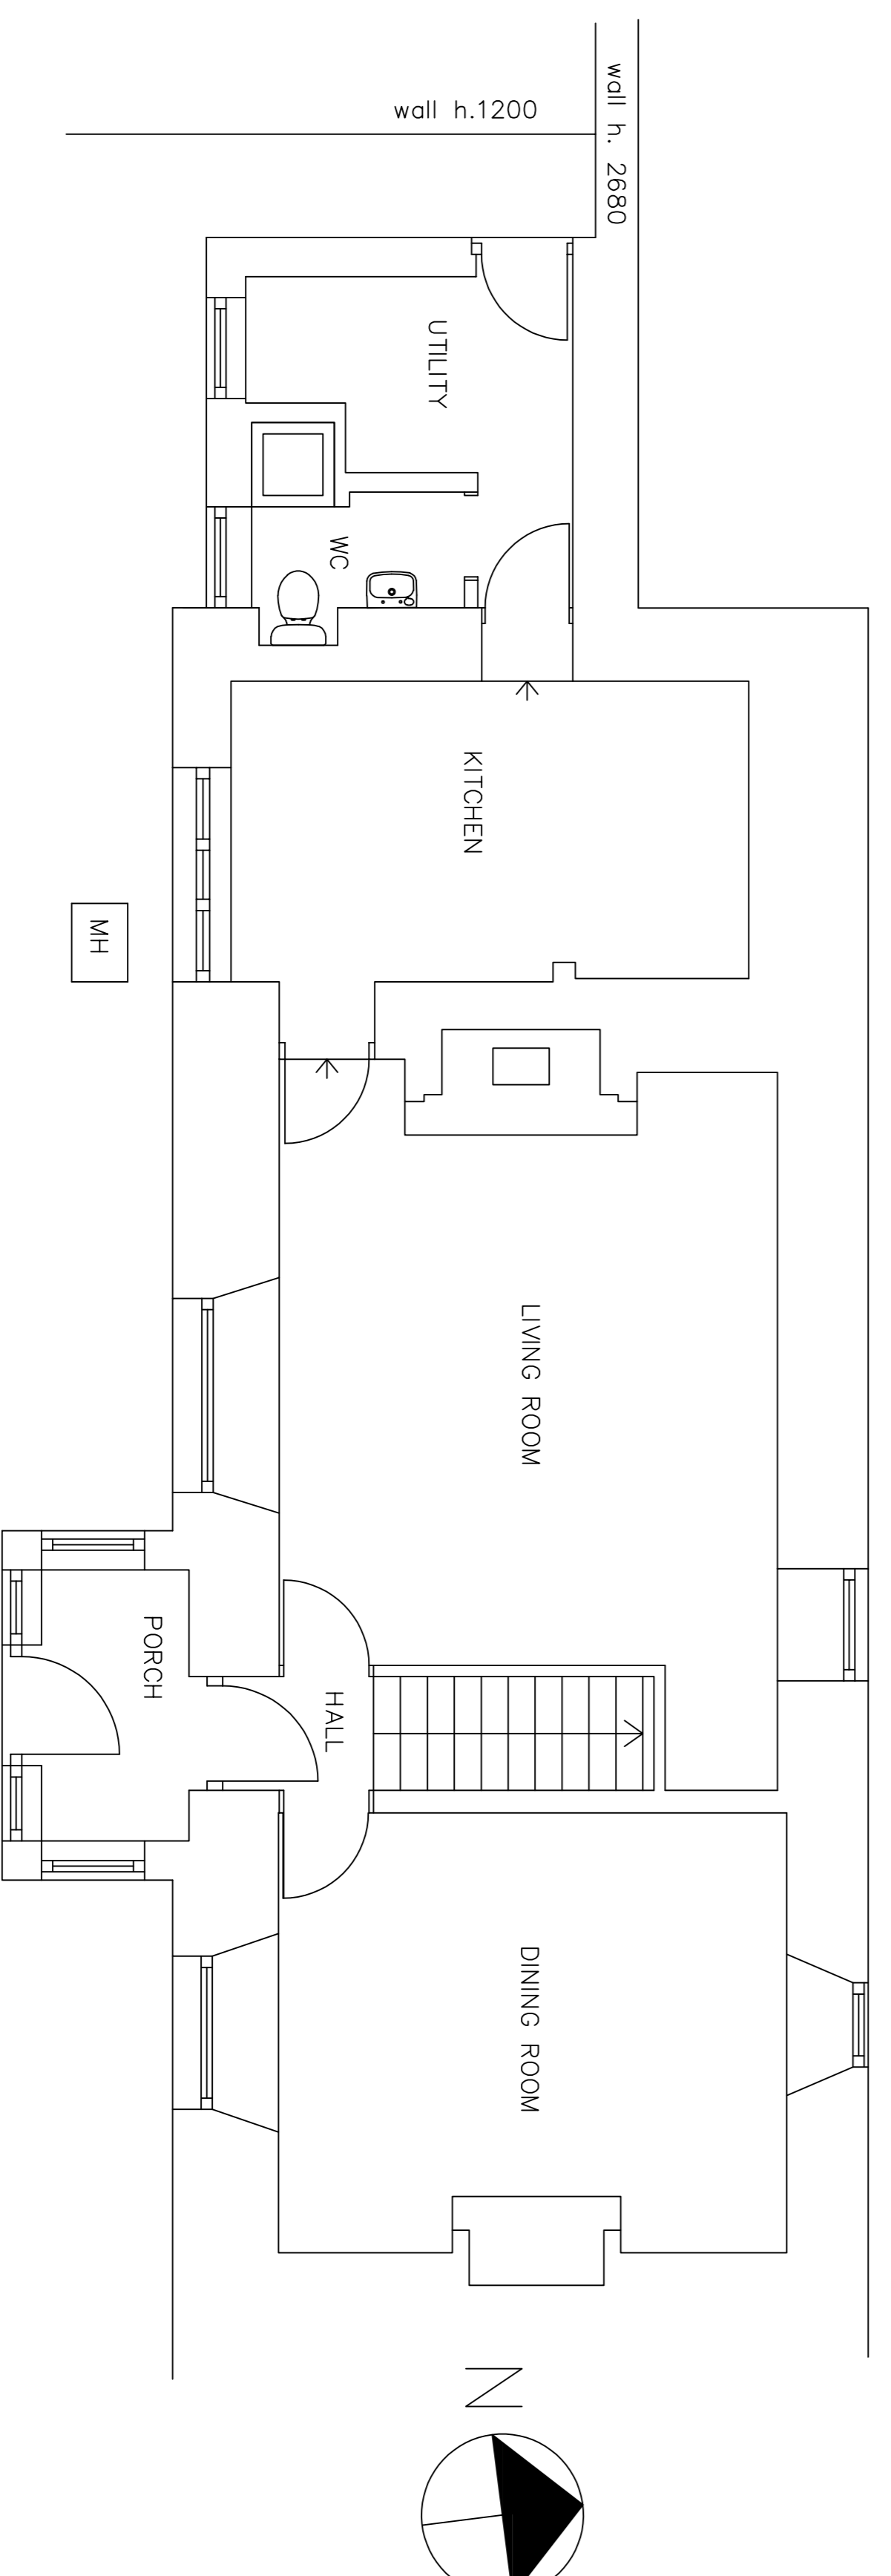

Ground Floor Plan 1:50



1:200 scale bar

 

1:100 scale bar



1:50 scale bar

© ARCHITECT'S COPYRIGHT RETAINED

Revision	Drawing Created	02/23
Client	T O'Connor	
Project	Woodbine Cottage Harbottle	

Drawing		
Existing Plans and Elevations		
Project No.	Drawing No.	Scale
OWC	101	1:50 1:100

Ninette Edwards Architect
 12 ALNSIDE
 WHITTINGHAM
 NORTHUMBERLAND
 NE66 4SJ
 TEL: 07843 587476
 ninette@insidessocieties.co.uk