




Side Elevation 1:100

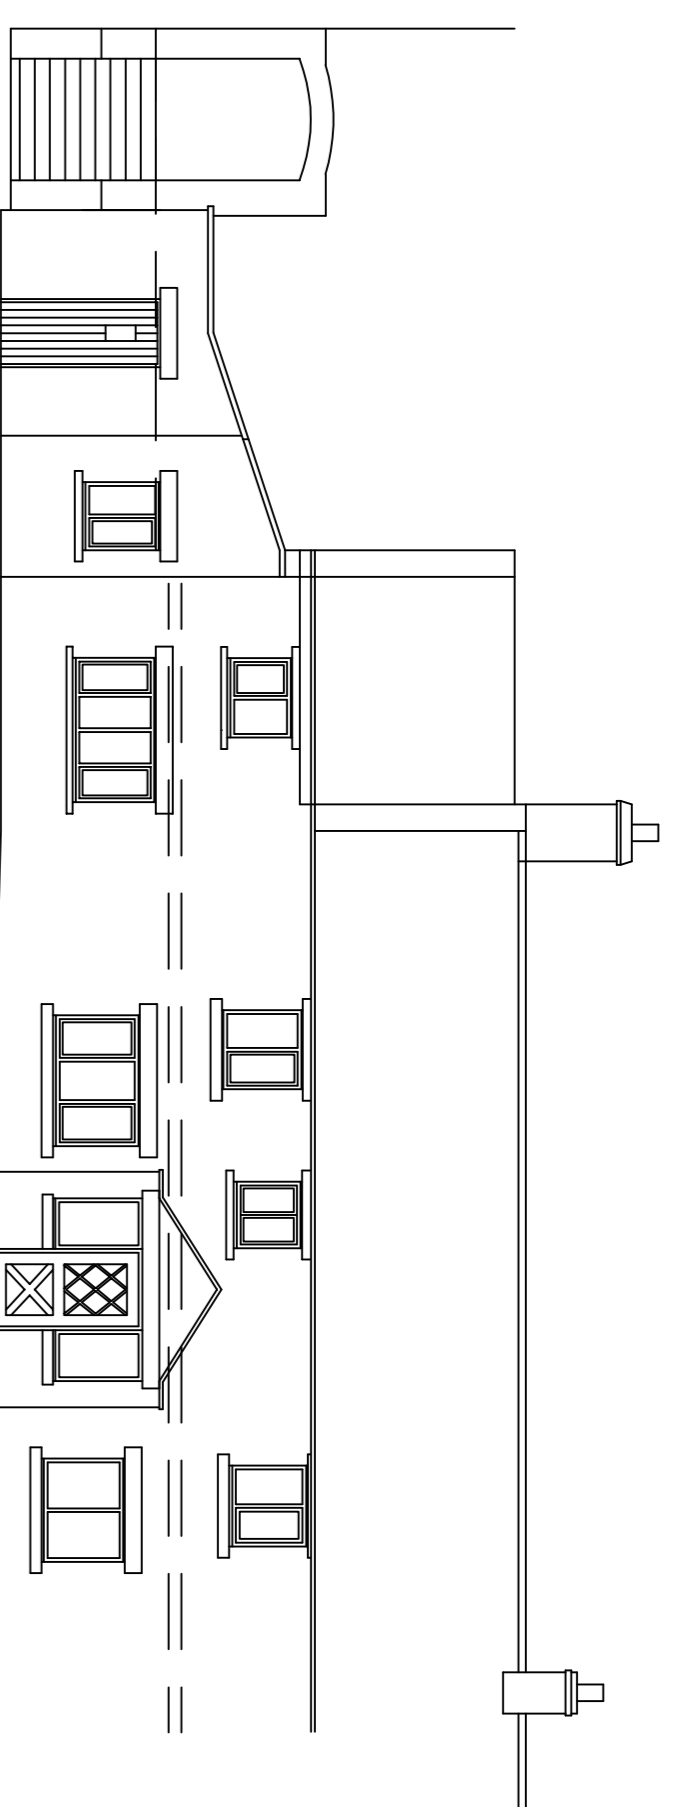


Front Elevation 1:100

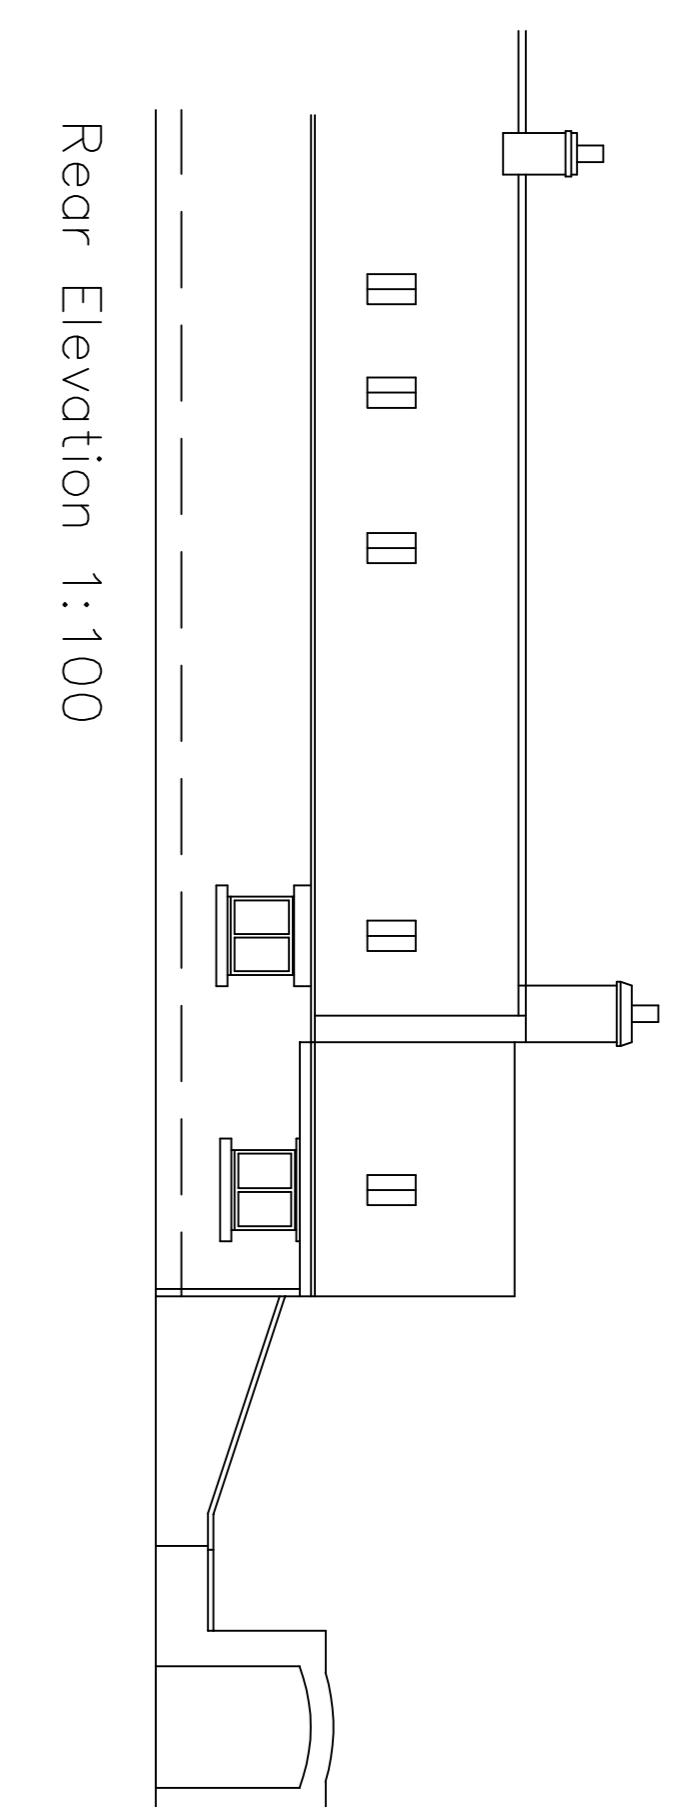


Rear Elevation 1:100

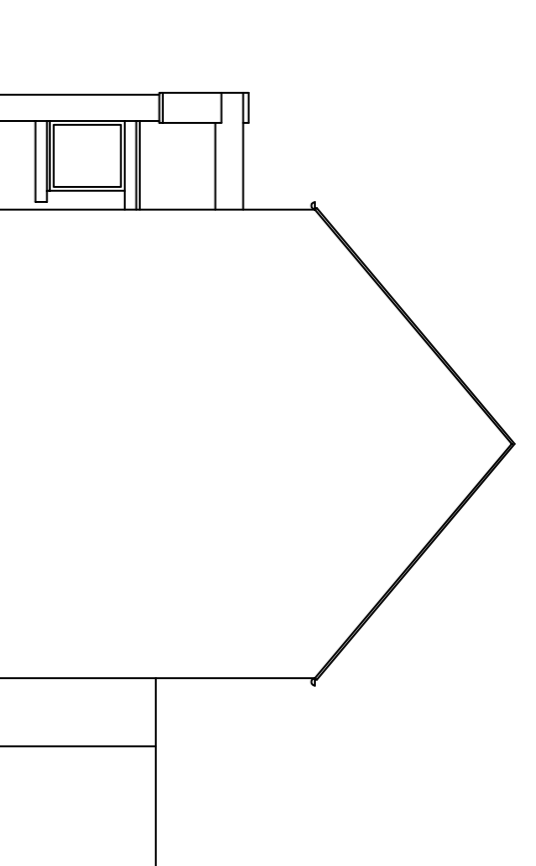


Side Elevation 1:100

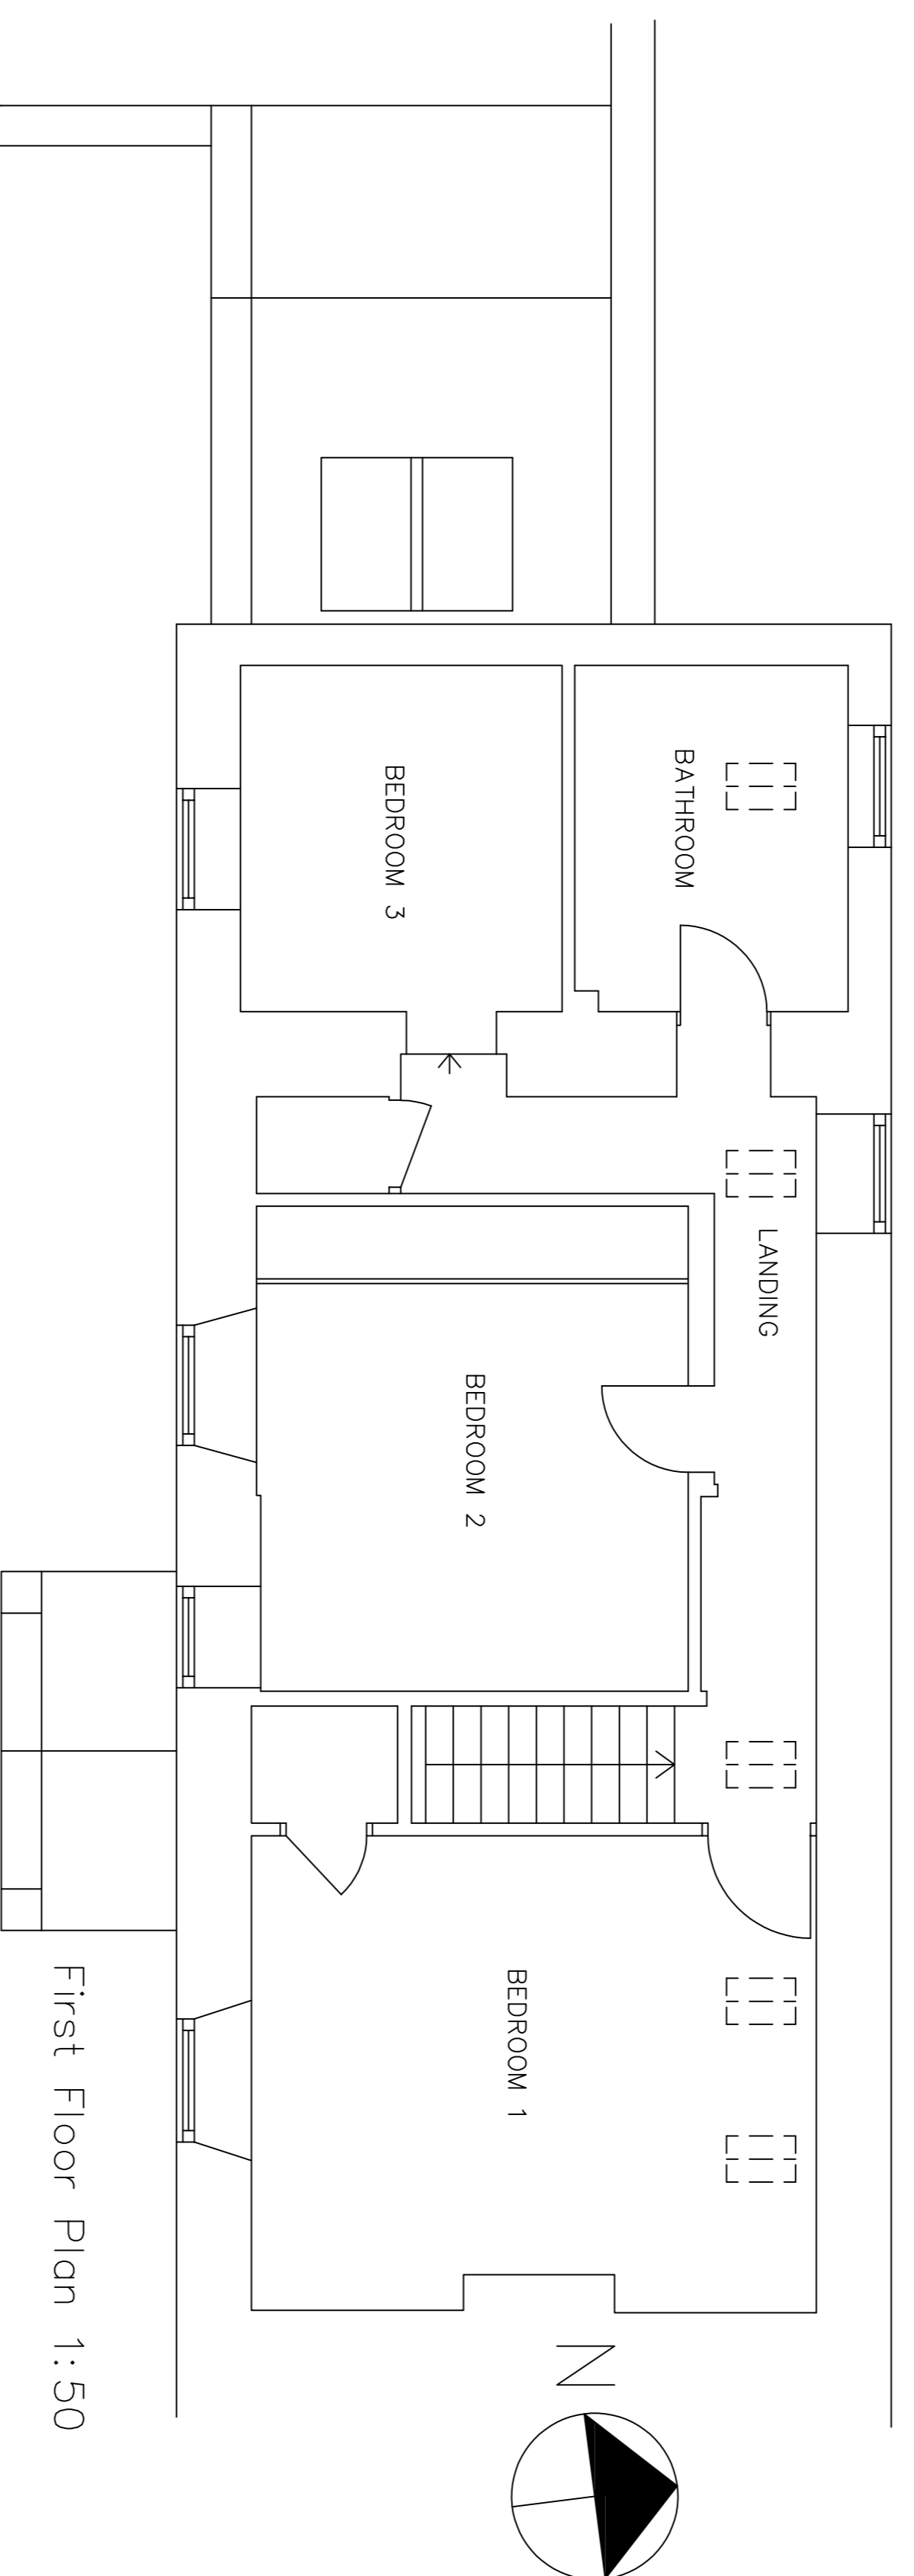

First Floor Plan 1:50

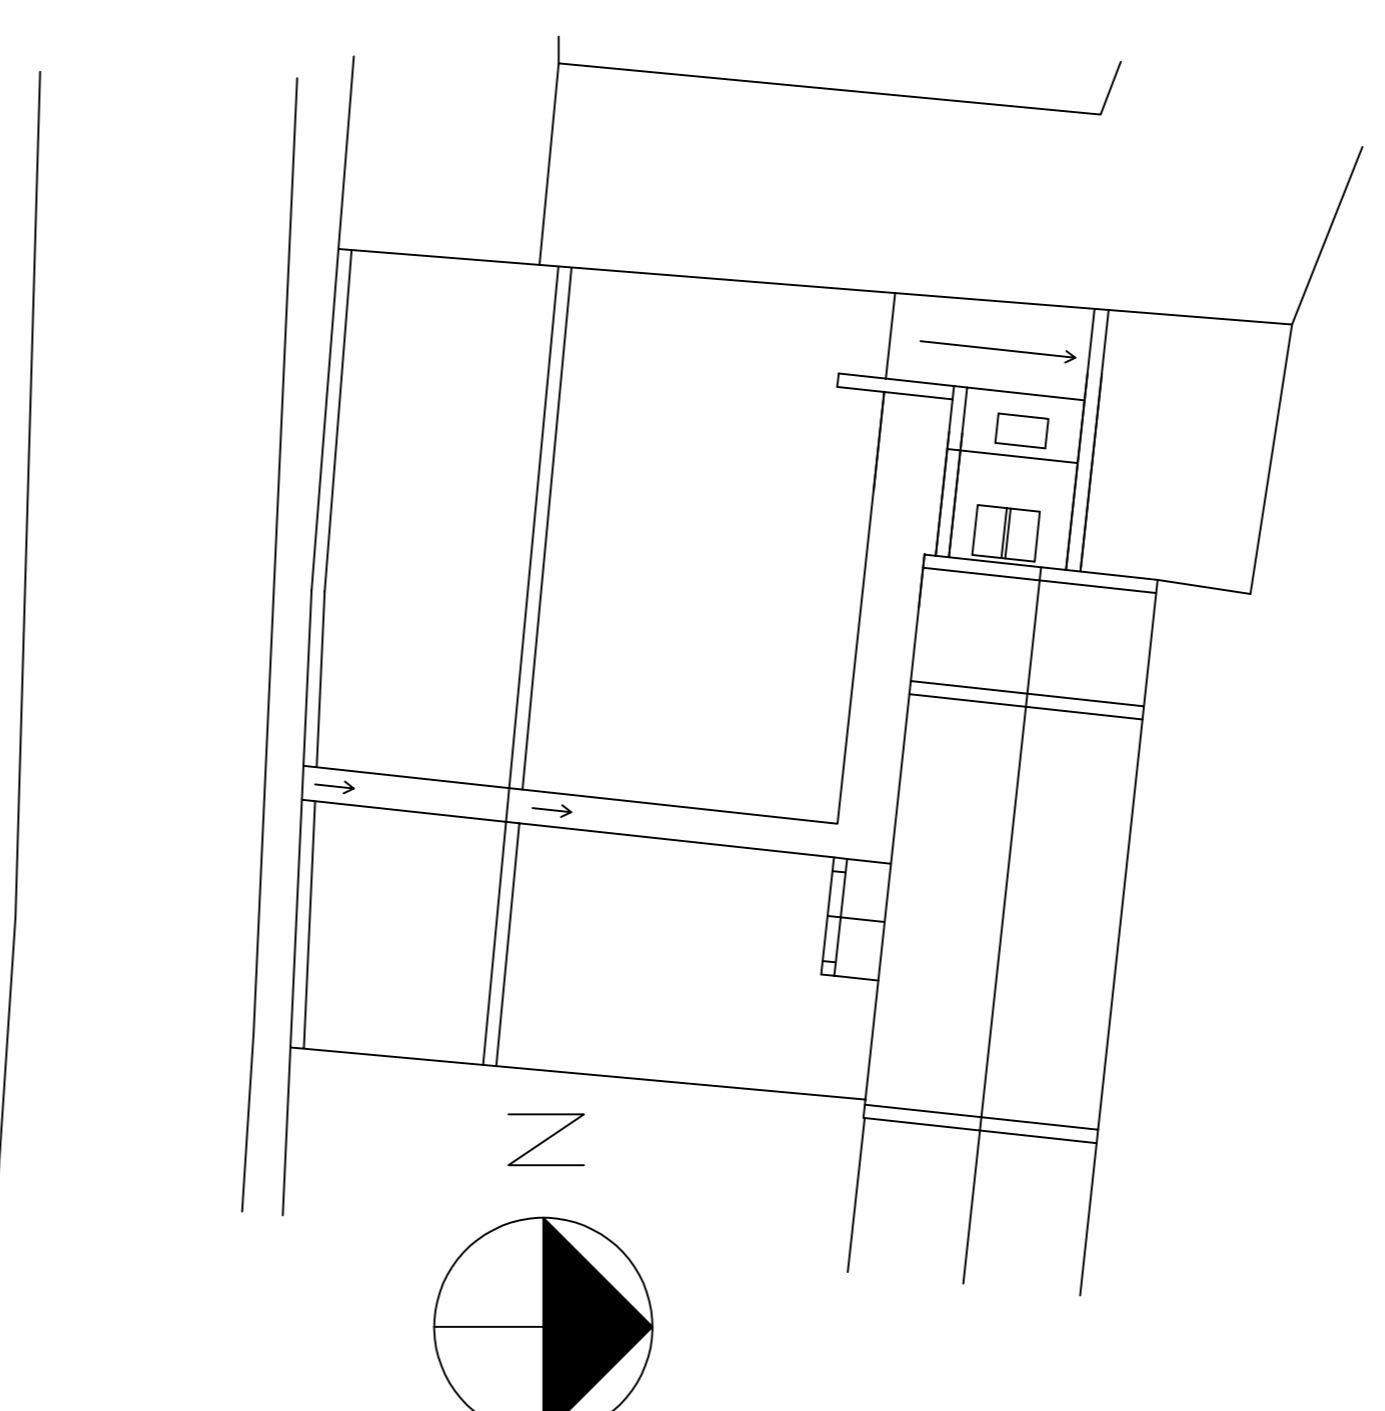

Block Plan 1:200

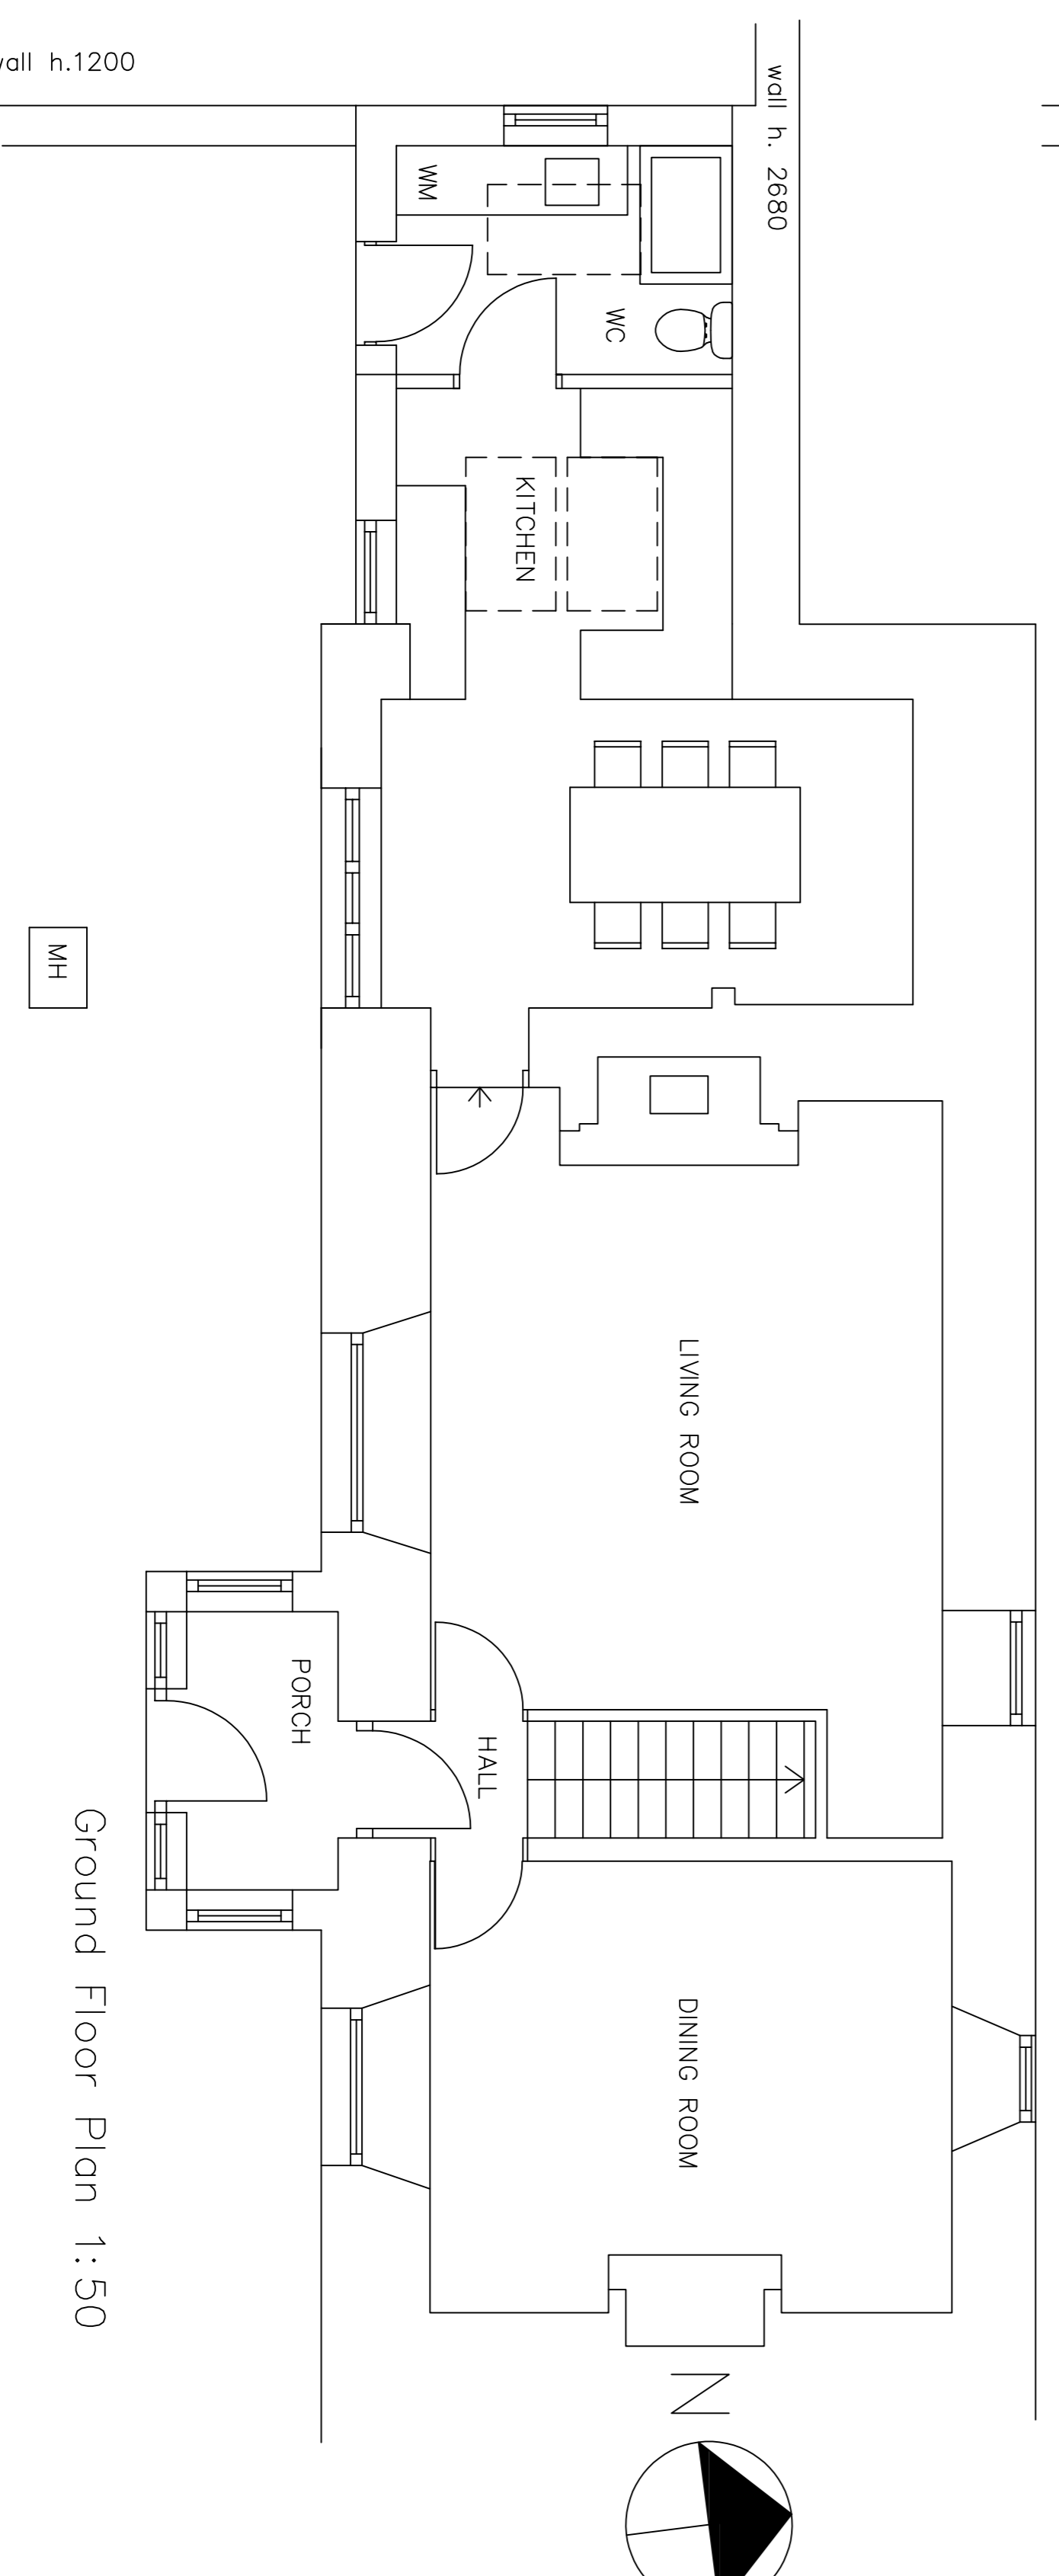

Ground Floor Plan 1:50



1:200 scale bar



1:100 scale bar



1:50 scale bar

© ARCHITECT'S COPYRIGHT RETAINED

Revision	Amendments	Date
B	Planning Amendments	04/24
A	General Amendments	09/23
	Drawing Created	02/23

Client
T O'Connor

Project
Woodbine Cottage
Harbottle

Drawing
Proposed Plans and Elevations

Project No.	Drawing No.	Scale
OWC	201	1:50 1:100

Ninette Edwards Architect

12 ALNSIDE
WHITTINGHAM
NORTHUMBERLAND
NE66 4SJ
TEL: 07843 587476
ninette@alnsidesocieties.co.uk

wall h.1200

wall h. 2680

MH

N

N

N