


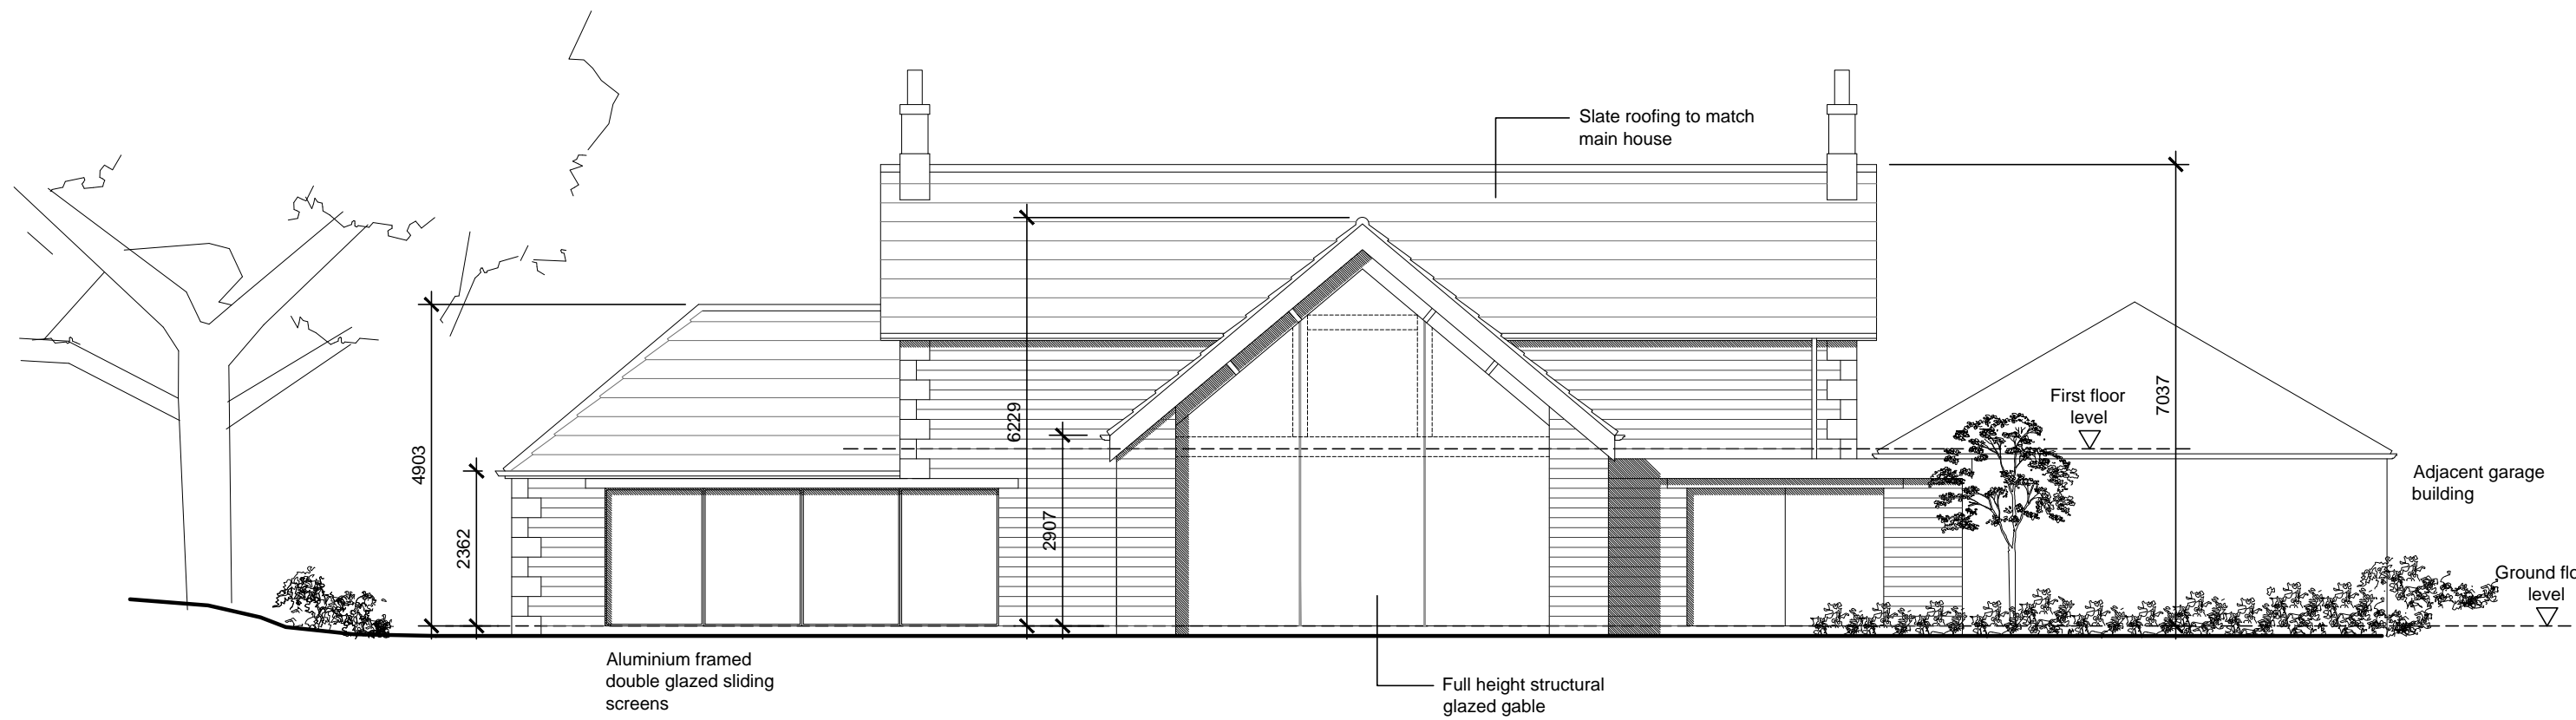


PROPOSED SOUTH-EAST ELEVATION  
(facing stable courtyard)



PROPOSED NORTH-EAST ELEVATION



PROPOSED NORTH-WEST ELEVATION  
(facing walled garden)

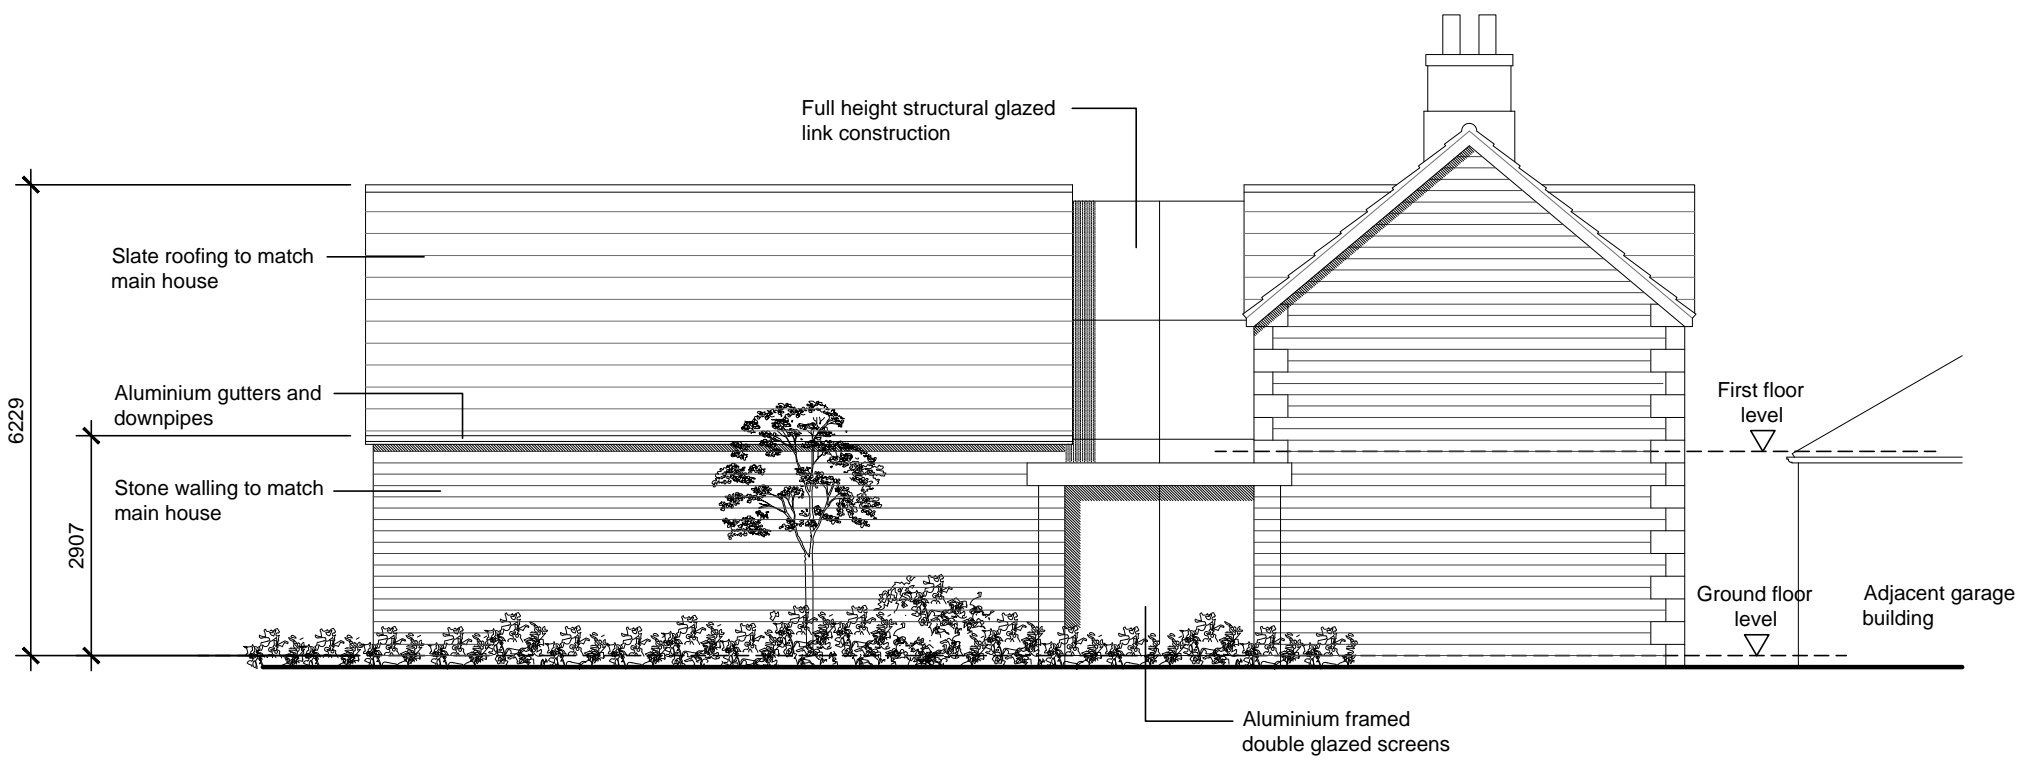

PROPOSED SOUTH-WEST ELEVATION

PROPOSED COTTAGE ELEVATIONS

Rev B PS 20-11-18 Cottage Media Room wing removed.  
Rev A PS 19-11-18 Dimensions added.

**MICHAEL HALL ASSOCIATES**  
Architecture & Project Management

Bethel Hall  
Morton Lane  
East Morton  
West Yorkshire  
BD20 5UE

T: 01274 512639  
E: [mike@michaelhall-associates.co.uk](mailto:mike@michaelhall-associates.co.uk)

Proposed Development  
Evistones Cottage  
Rochester  
for  
Mr & Mrs Pritchard

Proposed Replacement Cottage Elevations

Date:	Drawn By:	Checked By:	Scale: A1@
Sep' 18	PS		1:100
Project No:	Drawing No:	Revision:	
3317	015	B	