



PROPOSED SOUTH-EAST ELEVATION
(facing stable courtyard)

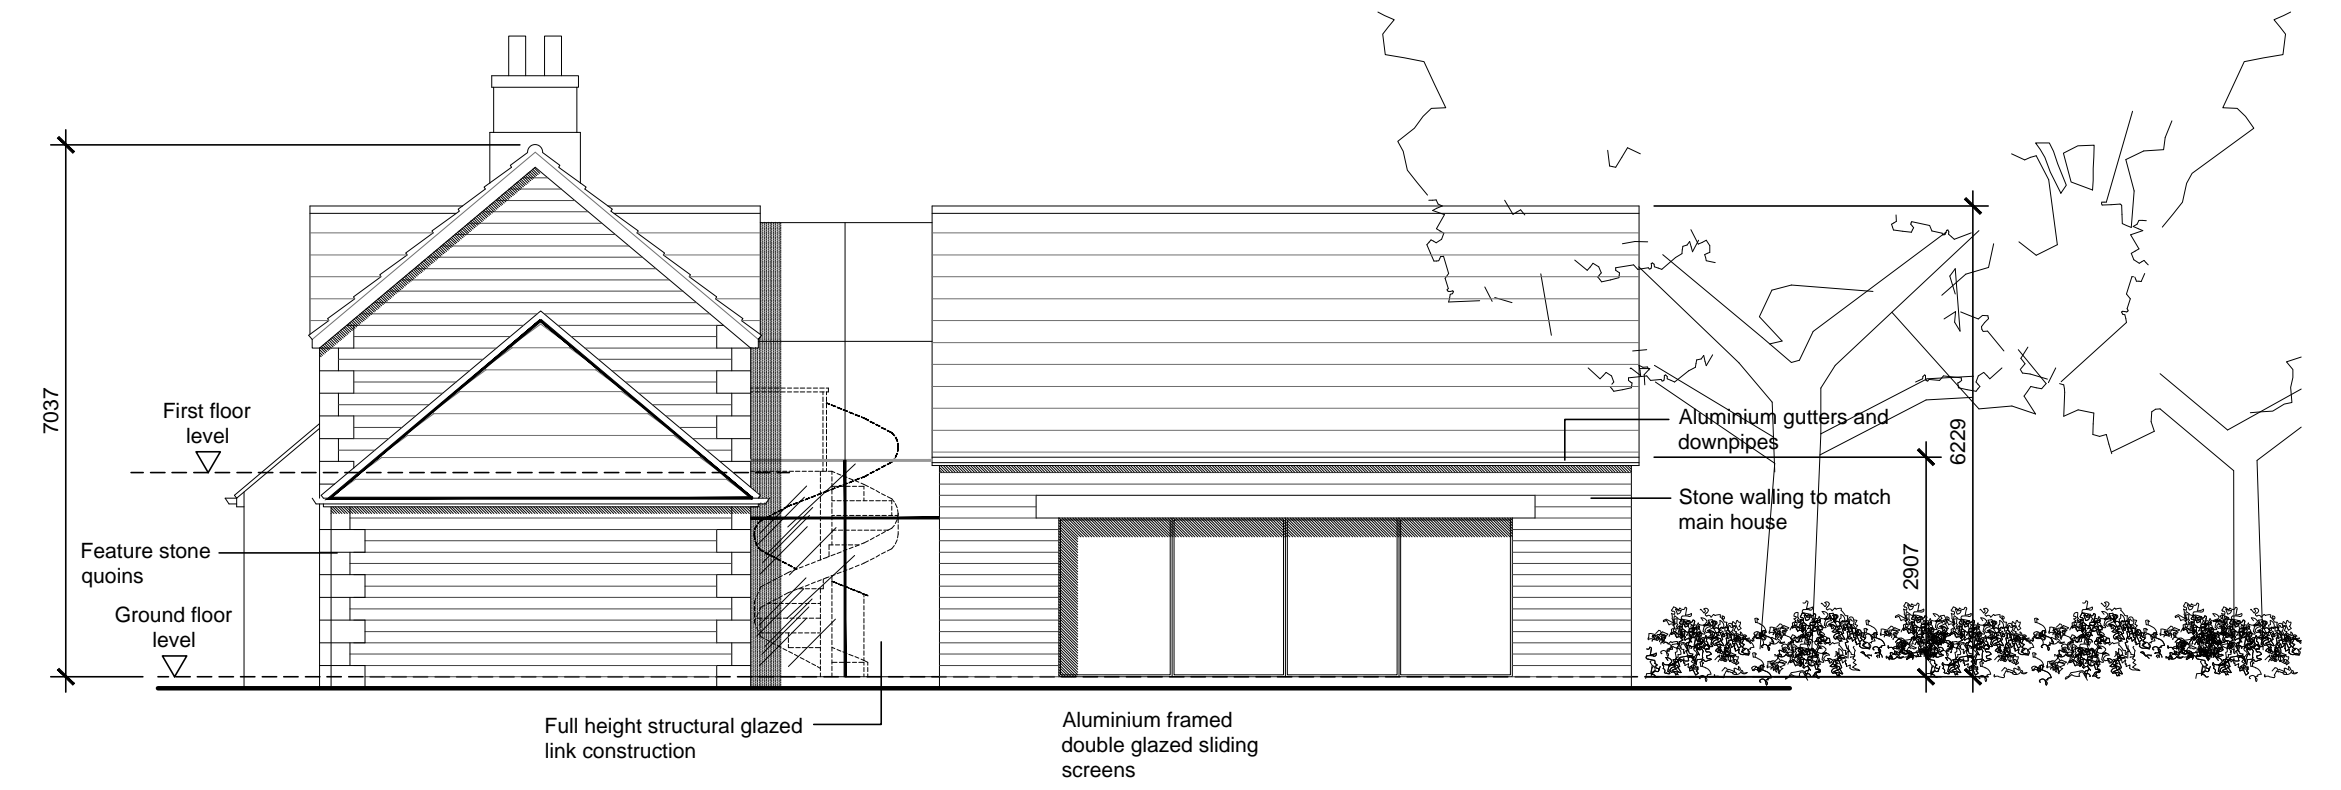


PROPOSED NORTH-EAST ELEVATION

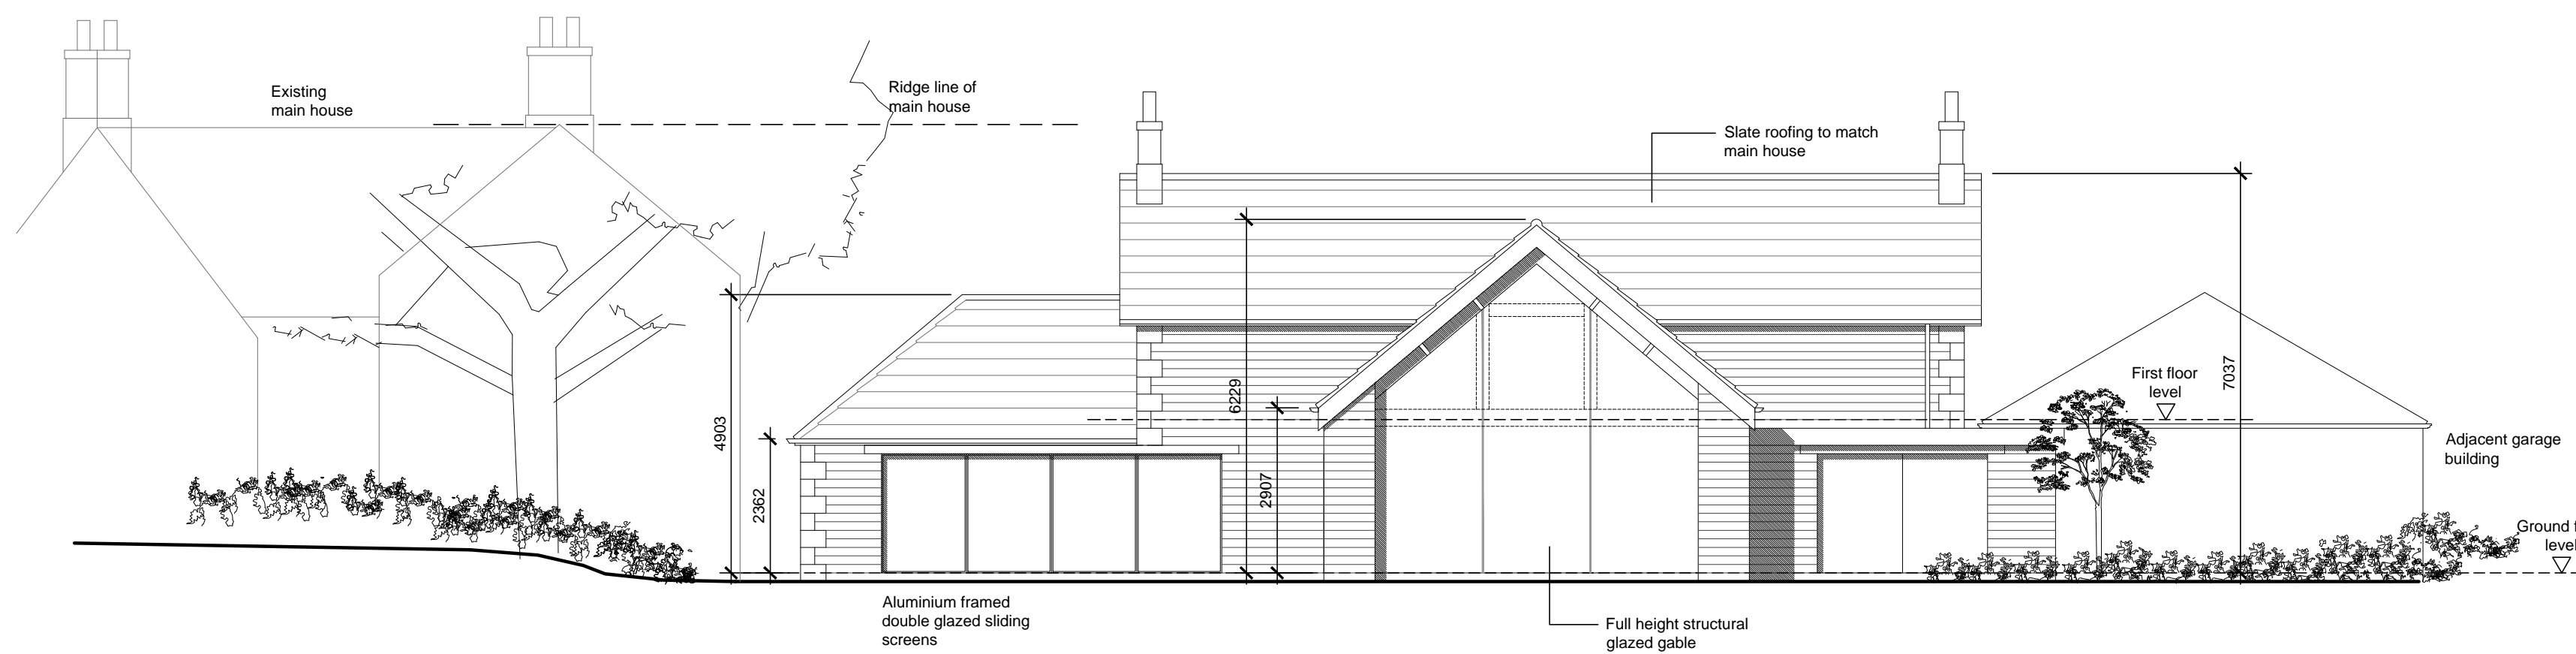

PROPOSED NORTH-WEST ELEVATION
(facing walled garden)

PROPOSED COTTAGE ELEVATIONS

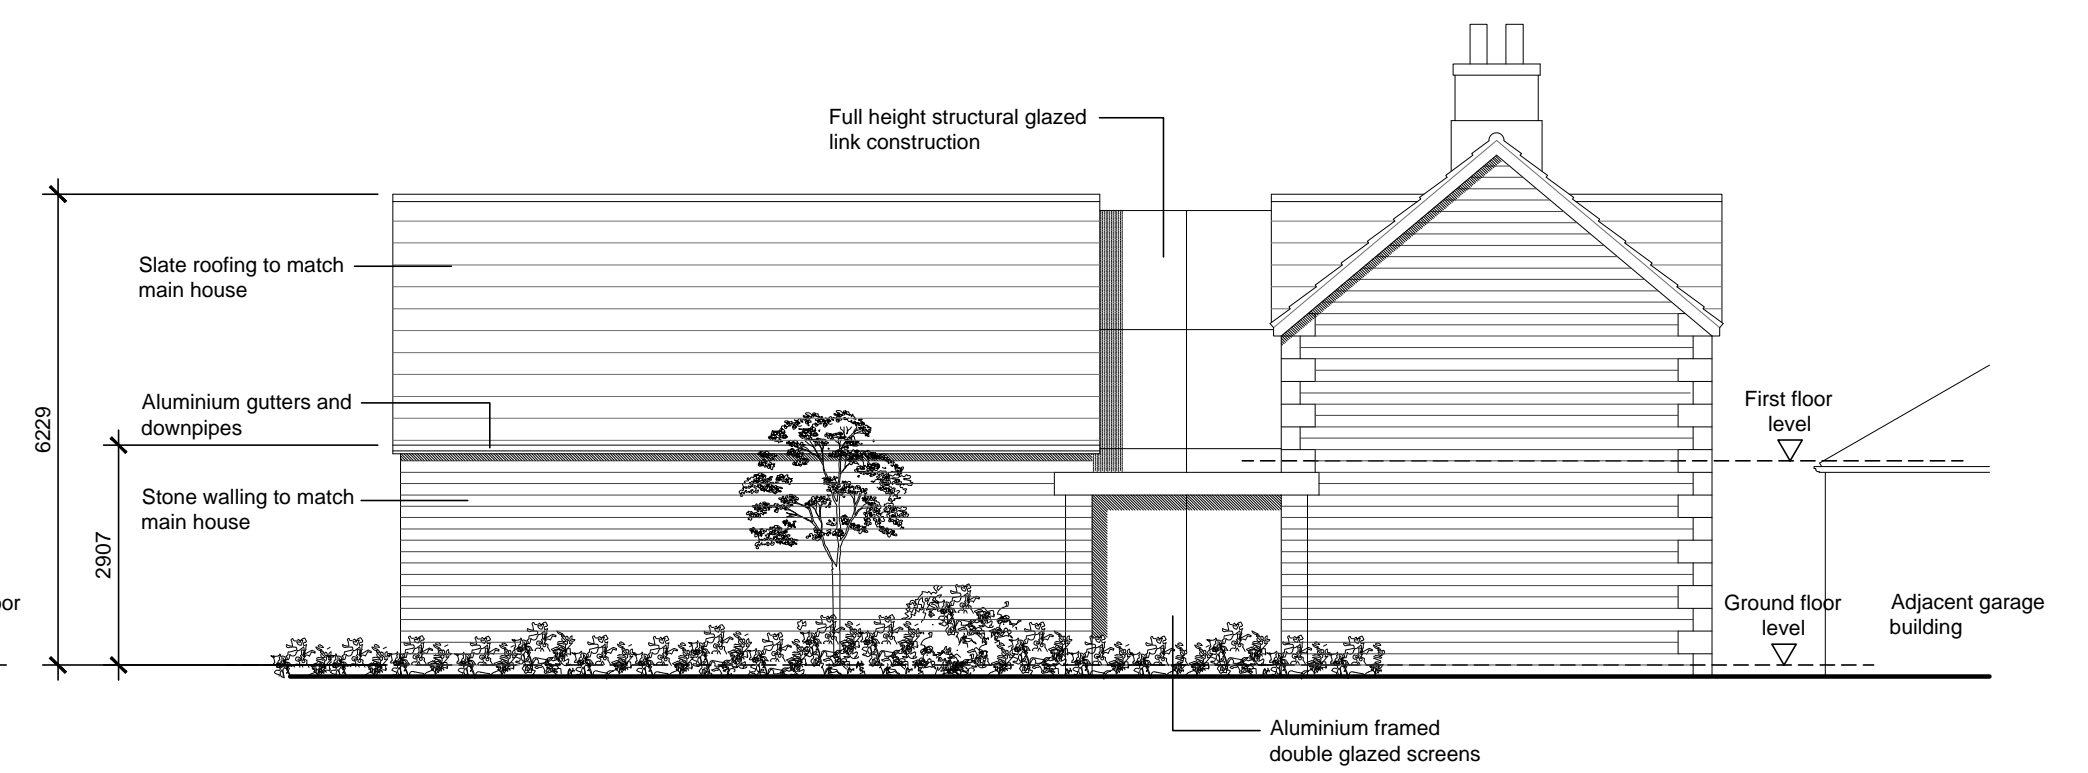

PROPOSED SOUTH-WEST ELEVATION

Rev C PS 05-04-19 Additional context with Main House added.
Rev B PS 20-11-18 Cottage Media Room wing removed.
Rev A PS 19-11-18 Dimensions added.

MICHAEL HALL ASSOCIATES
Architecture & Project Management

Bethel Hall
Morton Lane
East Morton
West Yorkshire
BD20 5UE

T: 01274 512639
E: mike@michaelhall-associates.co.uk

Proposed Development
Evistones Farm
Rochester
for
James Pritchard

Proposed Replacement Cottage Elevations

Date:	Drawn By:	Checked By:	Scale: A1@
Sep' 18	PS		1:100
Project No:	Drawing No:	Revision:	
3317	015	C	