

Project name  
**Langleford Farm**


Date	Drawn by	Scale
10/09/2018	TOM	1:50@A1
Job no	Drawing no	Rev
1234	P02	A

For  
**Lilburn Estates Farming Partnership**

Drawing title  
**Proposed First Floor Plan**

Discrepancies, ambiguities and/or omissions between this drawing and information given elsewhere must be reported to the architect before proceeding.  
 This drawing is copyright.  
 Dimensions must be checked on site.  
 Do not scale off dimensions from this drawing.

A-March 19. Rebuilt section of the lean-to roof omitted following discussions with the conservation officer.

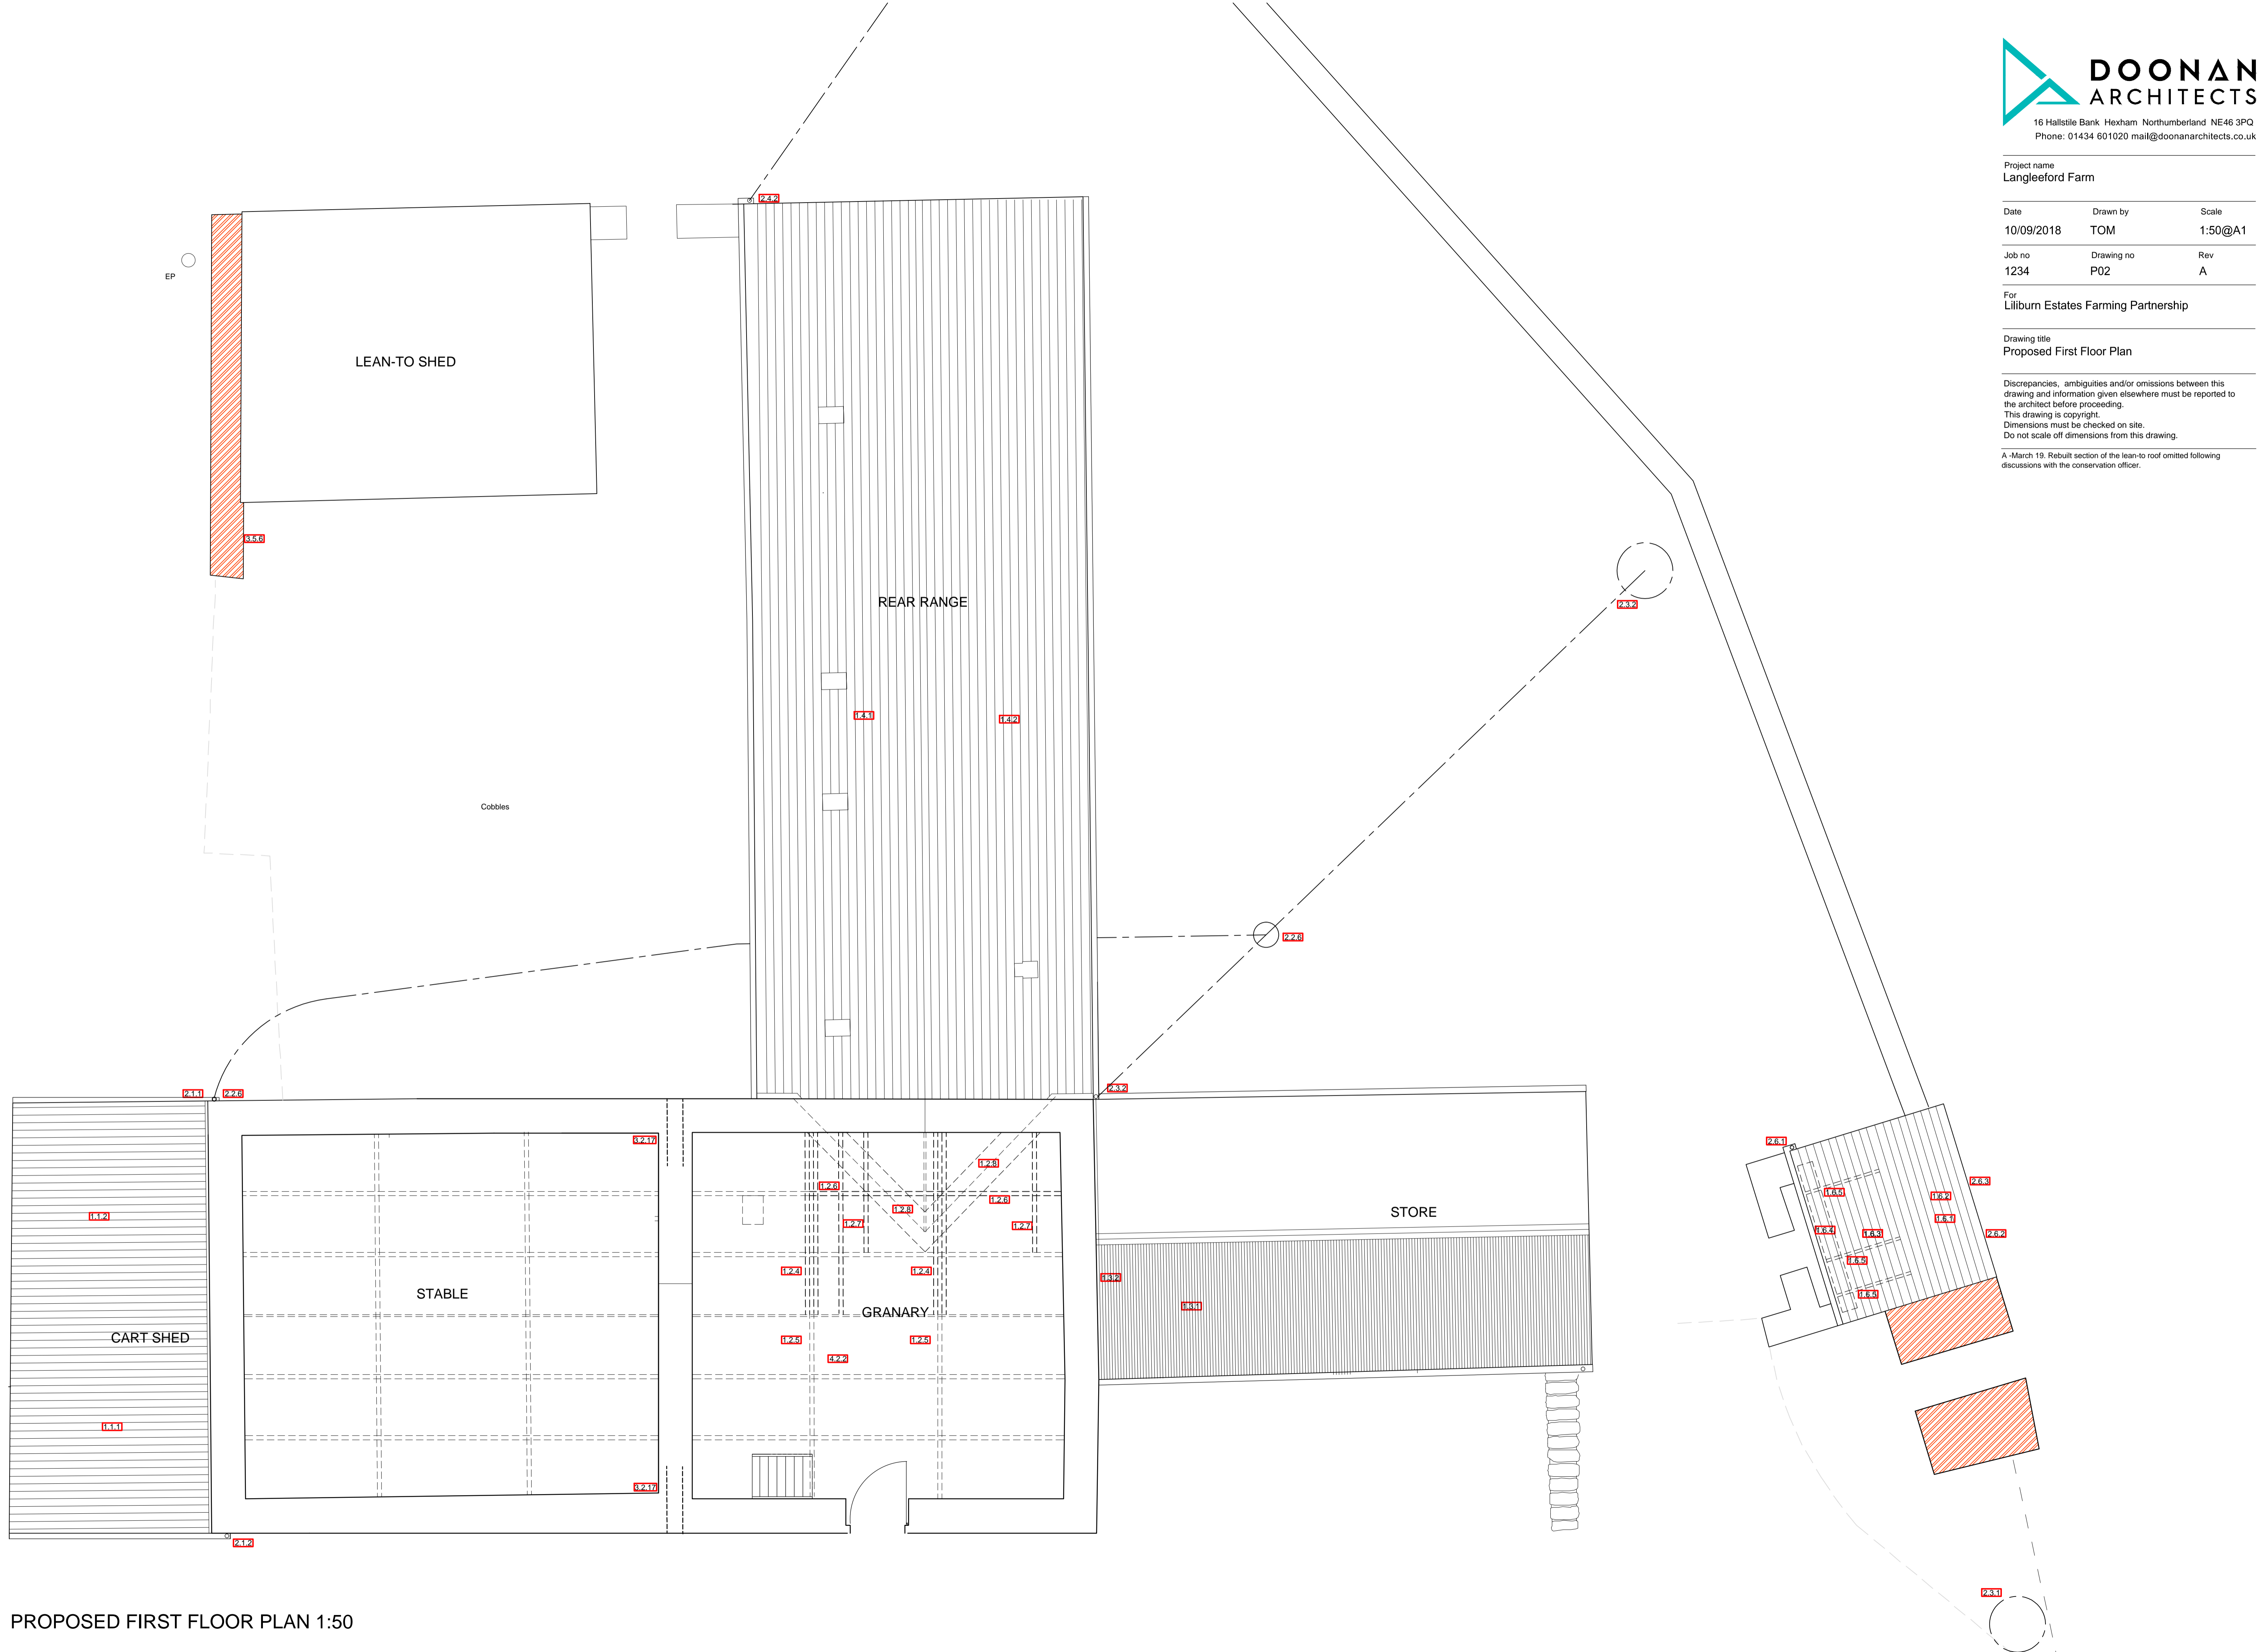

PROPOSED FIRST FLOOR PLAN 1:50