


Project name
Langleeford Farm

Date	Drawn by	Scale
10/09/2018	TOM	1:50@A1
Job no	Drawing no	Rev
1234	P01	A

For
 Liliburn Estates Farming Partnership

Drawing title
Proposed Ground Floor Plan

Discrepancies, ambiguities and/or omissions between this drawing and information given elsewhere must be reported to the architect before proceeding.
 This drawing is copyright.
 Dimensions must be checked on site.
 Do not scale off dimensions from this drawing.
 A-March 19. Rebuilt section of the lean-to roof omitted following discussions with the conservation officer.

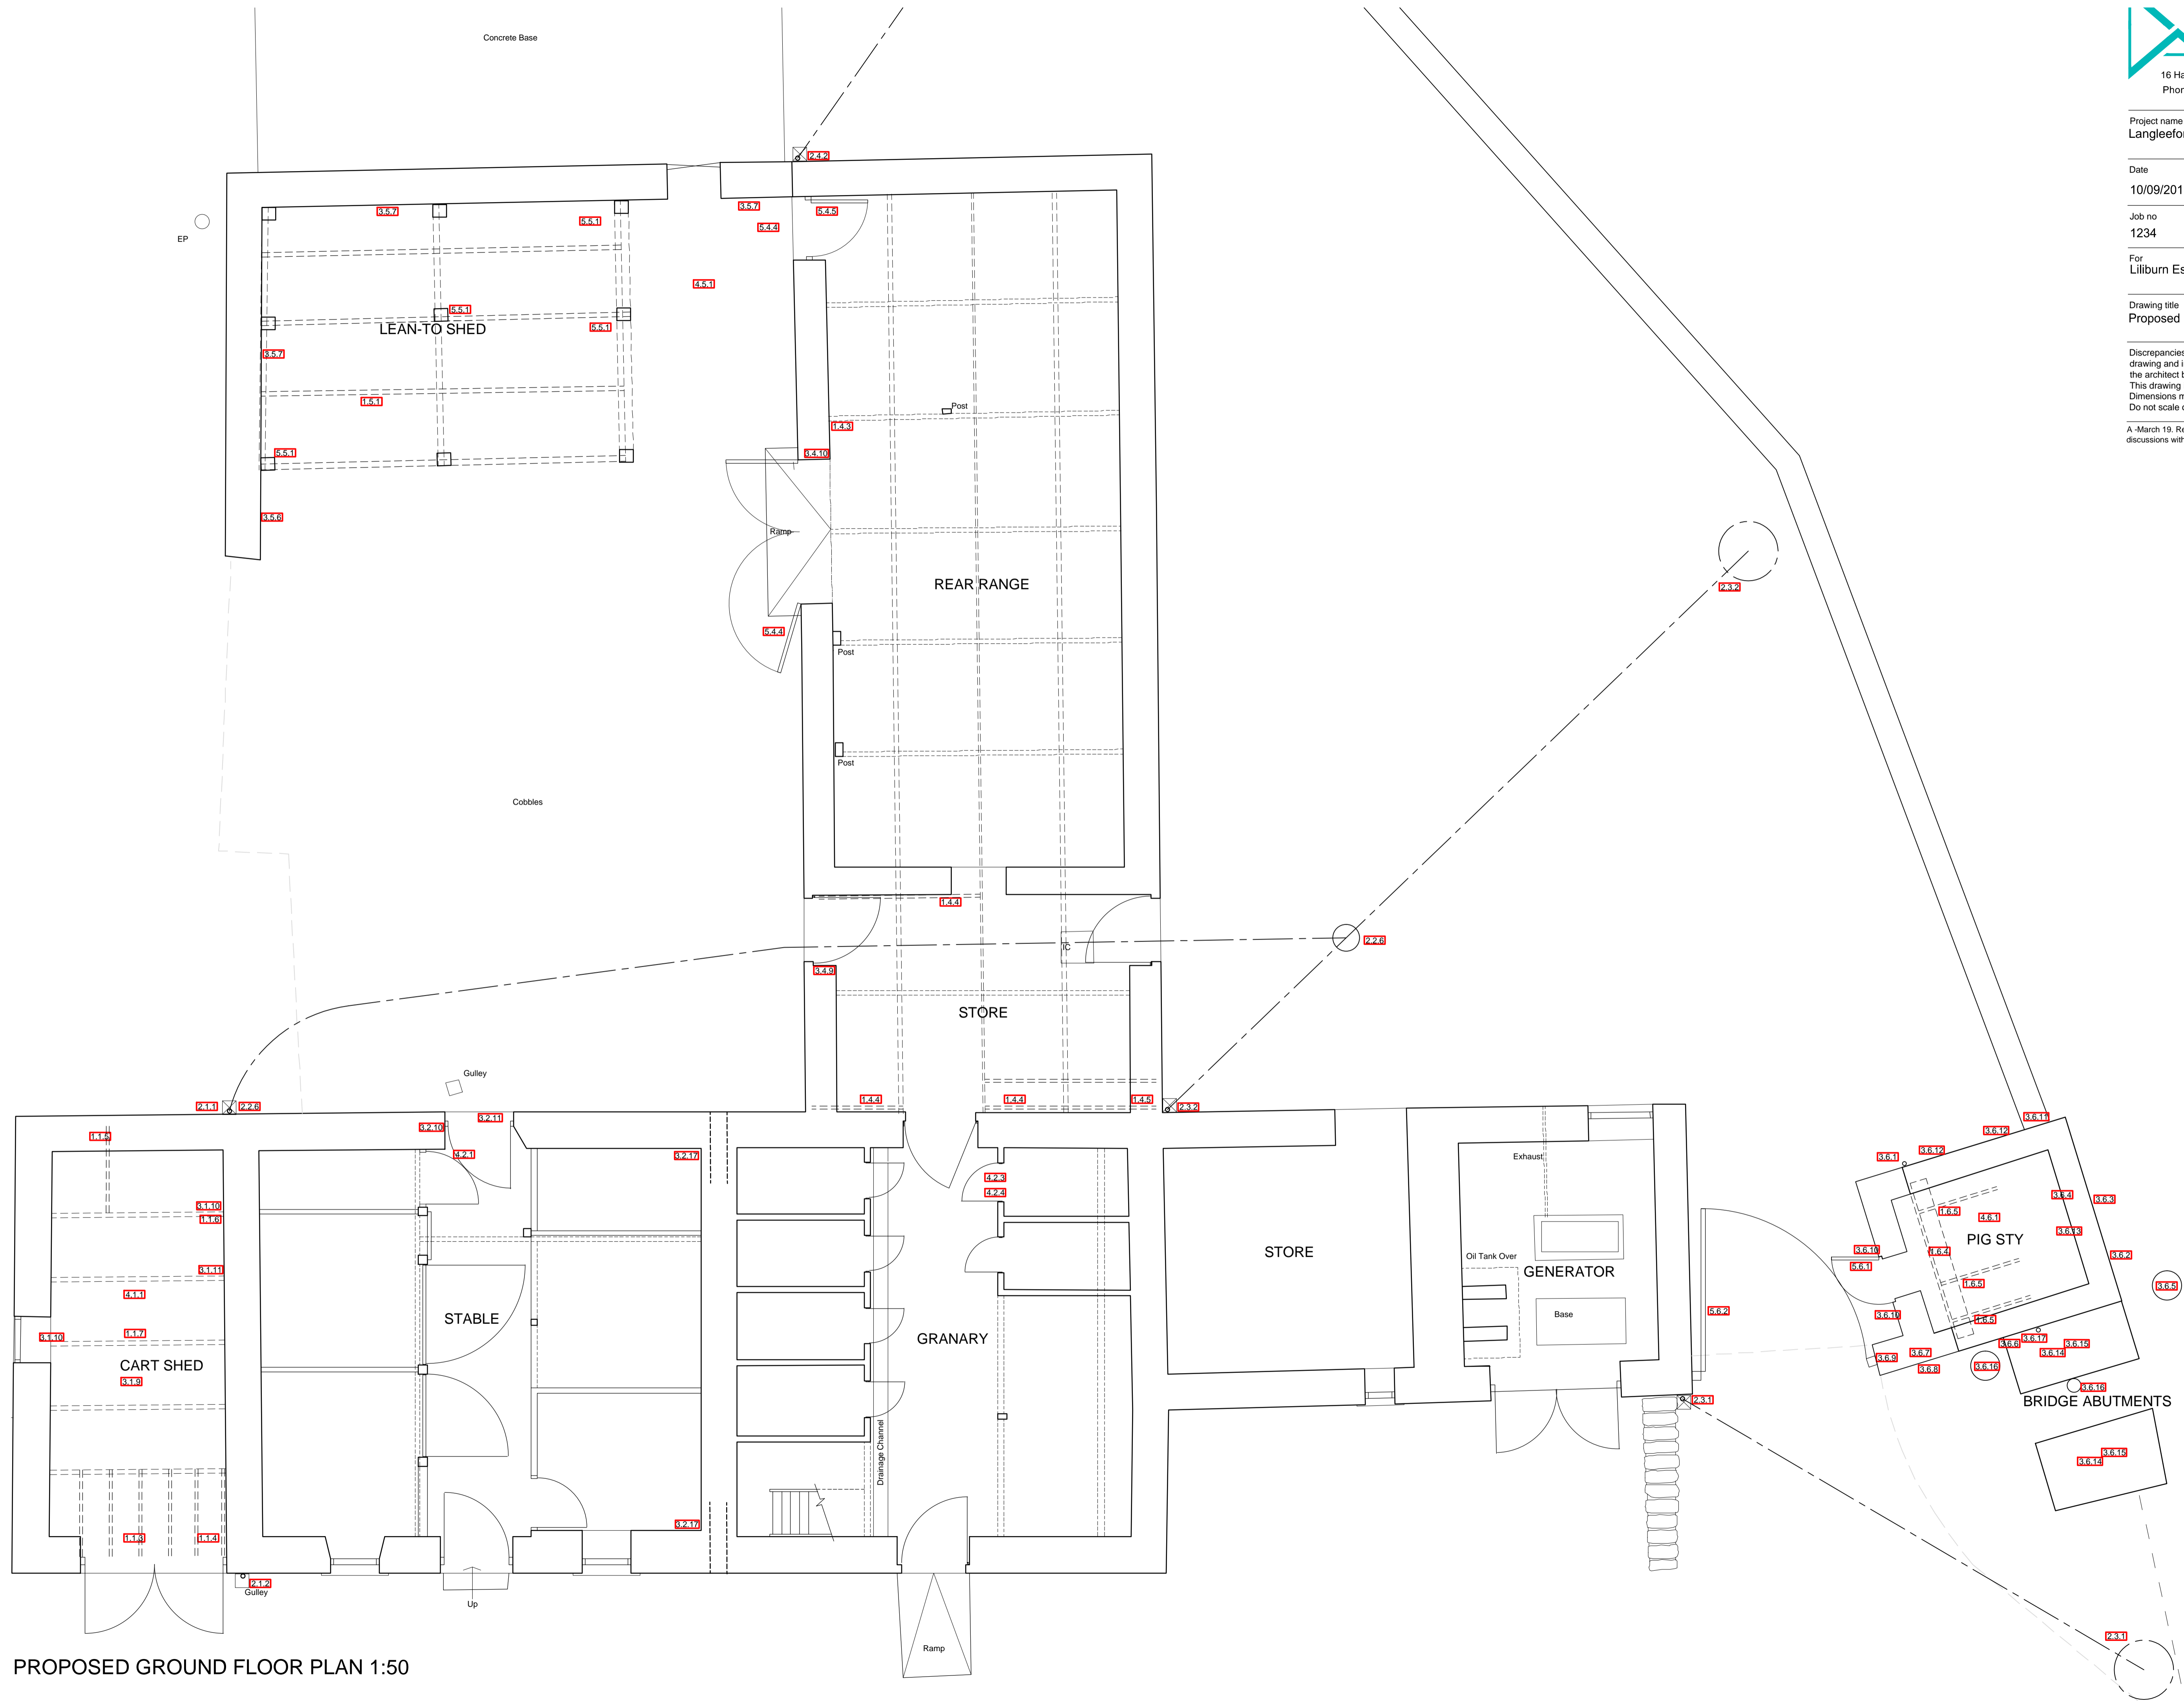

PROPOSED GROUND FLOOR PLAN 1:50