

Project name  
**Langleford Farm**


Date	Drawn by	Scale
10/09/2018	TOM	1:50@A1

Job no	Drawing no	Rev
1234	E03	-


For  
**Lilburn Estates Farming Partnership**

Drawing title  
**Existing Elevations (North & West)**

Discrepancies, ambiguities and/or omissions between this drawing and information given elsewhere must be reported to the architect before proceeding.  
 This drawing is copyright.  
 Dimensions must be checked on site.  
 Do not scale off dimensions from this drawing.

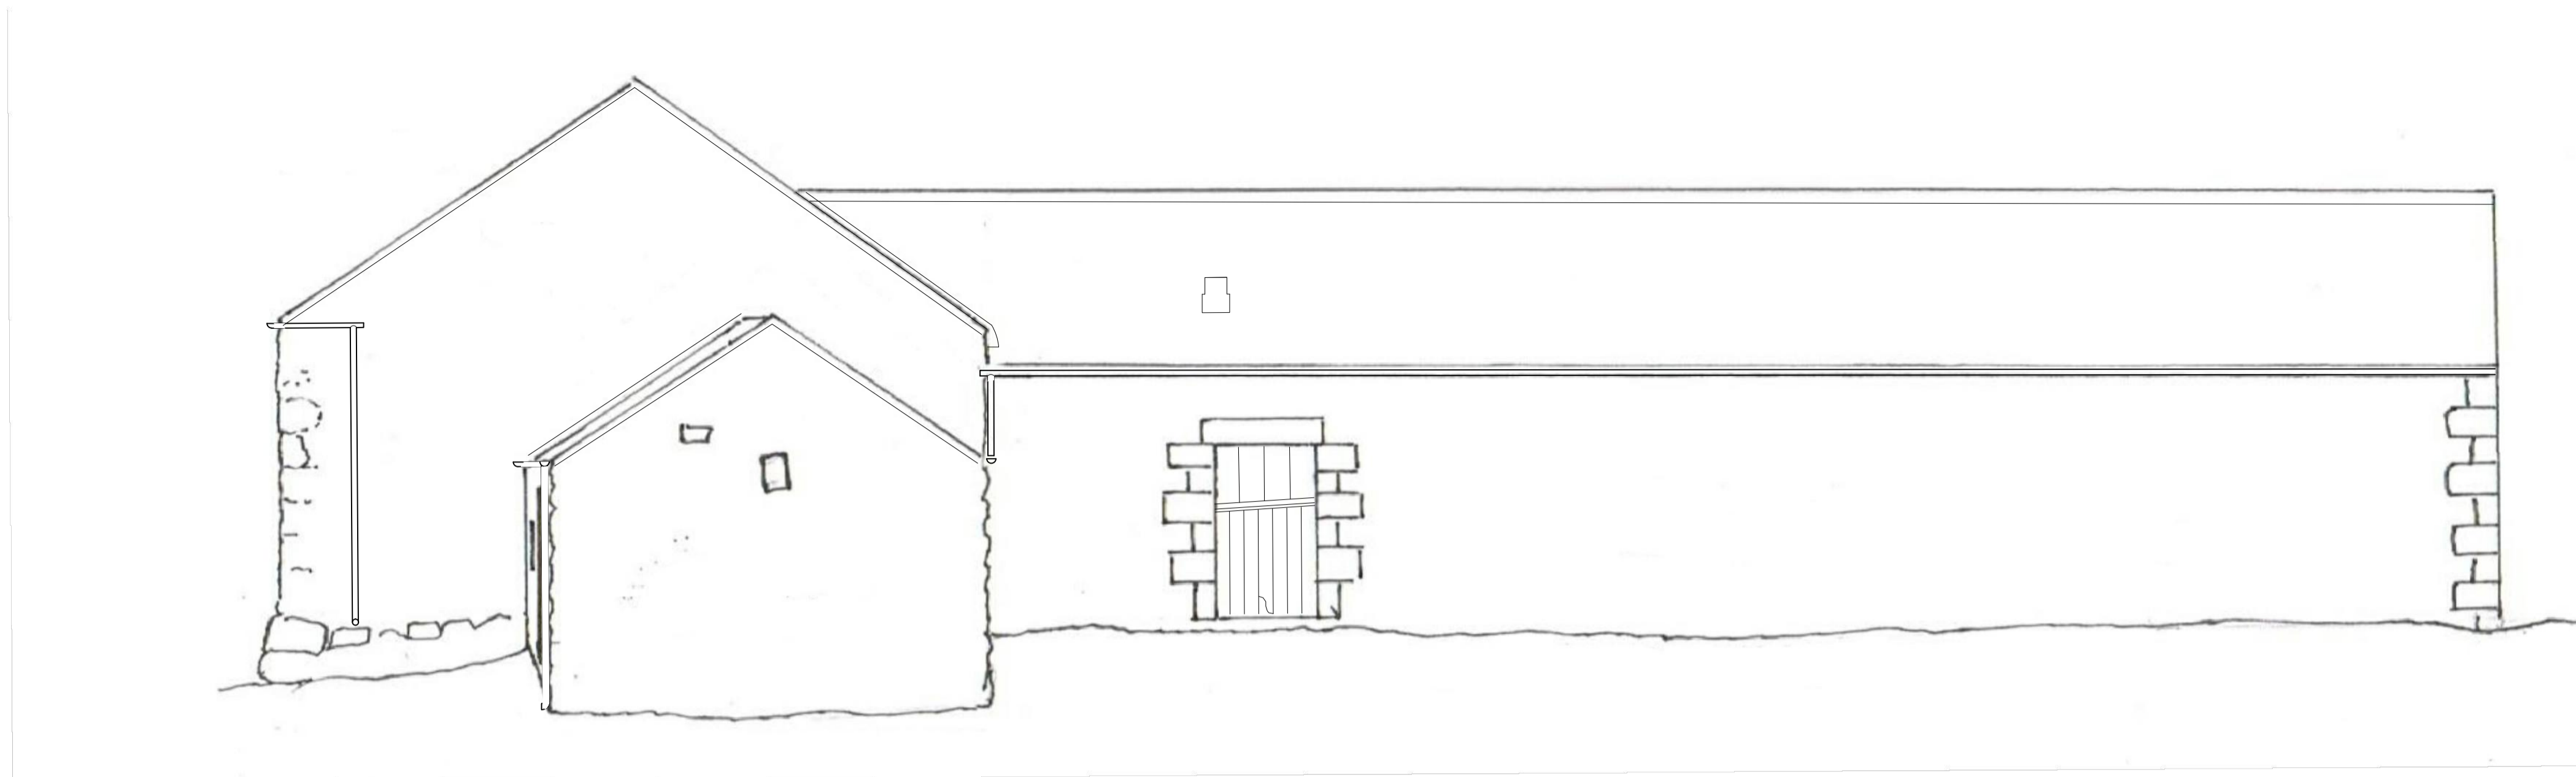

**NORTH ELEVATION 1:50**

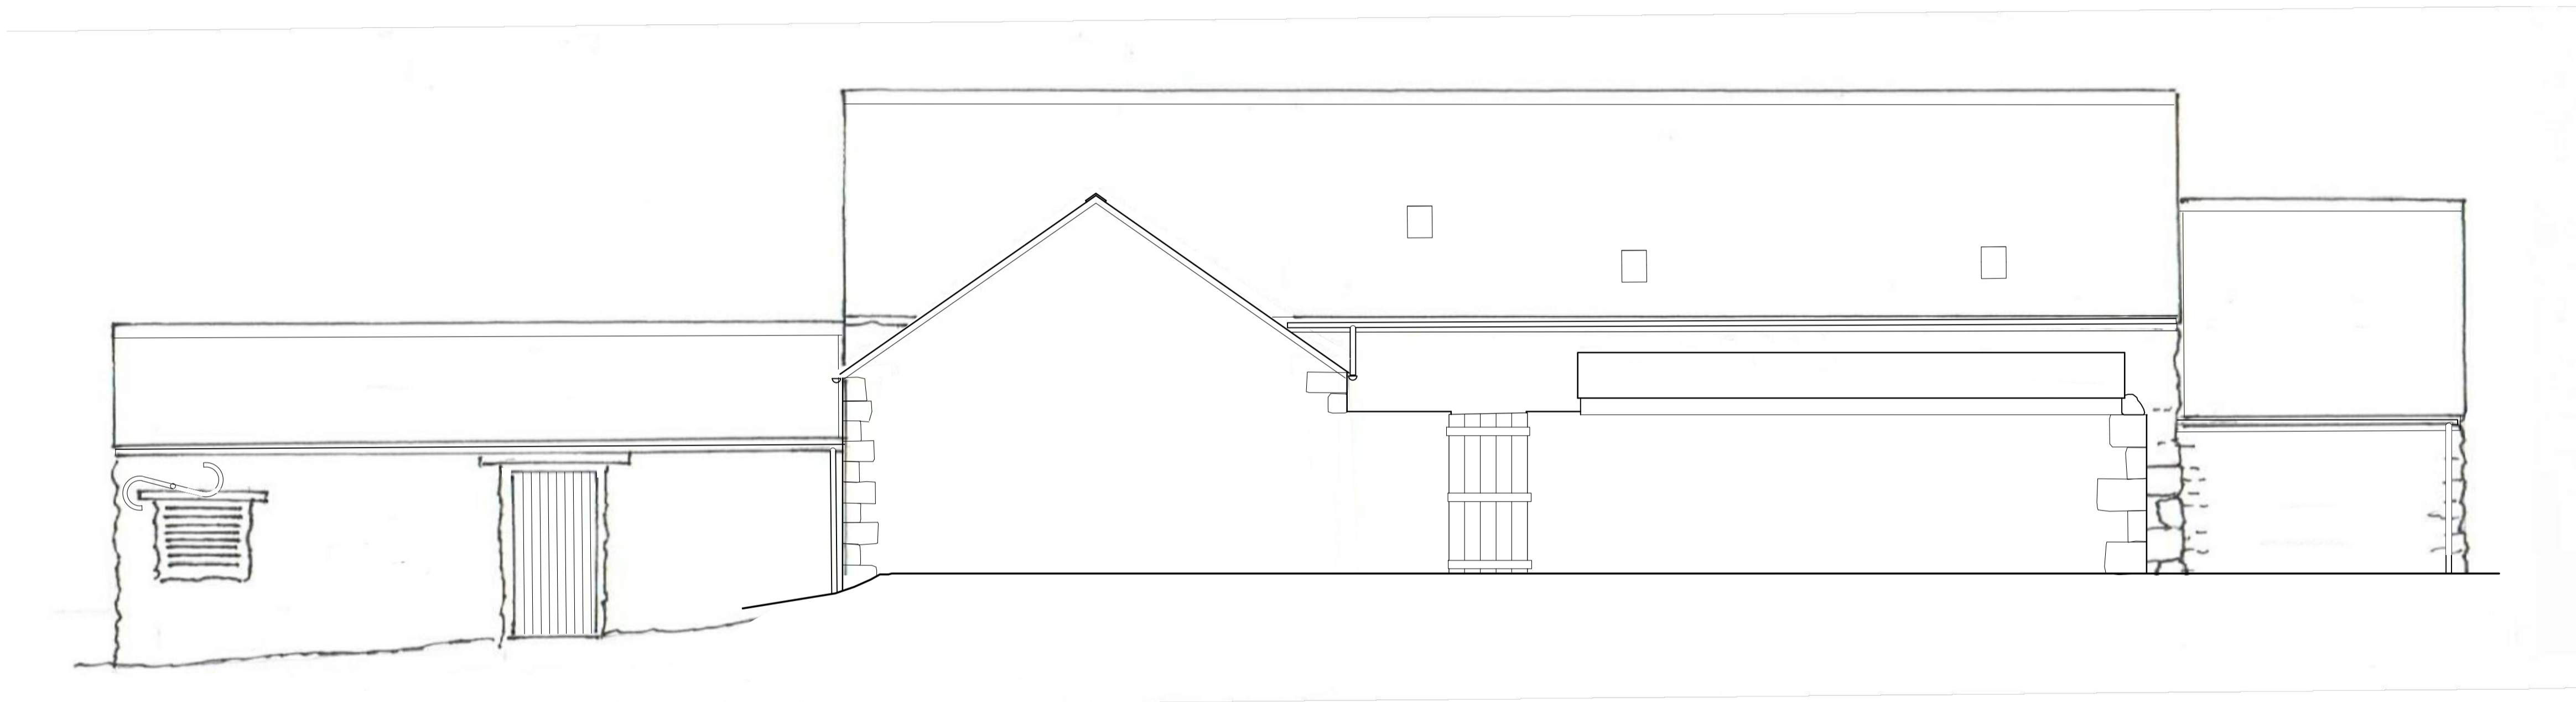

**WEST ELEVATION 1:50**



**WEST ELEVATION WITH SECTION THROUGH THE REAR RANGE 1:50**